

F.A. RTE.	SECTION	COUNTY	TOTAL SHEETS	SHEET NO.
	*	**	24	17

RESURFACING OMISSIONS:
 STATION 482+86.00 TO STATION 484+80.00
 STATION 536+00.00 TO STATION 537+94.00
 STATION 591+61.00 TO STATION 593+55.00
 STATION 644+83.00 TO STATION 646+77.00


TYPICAL CROSS SECTION 5A

LOCATION #5

STATION TO STATION
 429+00.00 880+00.00

RESURFACING OMISSIONS:
 STATION 688+79.00 TO STATION 690+97.50
 STATION 738+19.75 TO STATION 740+24.25
 STATION 760+58.00 TO STATION 762+86.00
 STATION 831+34.00 TO STATION 833+29.00
 STATION 856+97.00 TO STATION 859+19.80

- D5 CRACK & JOINT SEAL 2006-1
- CHAMPAIGN, EDGAR & VERMILION

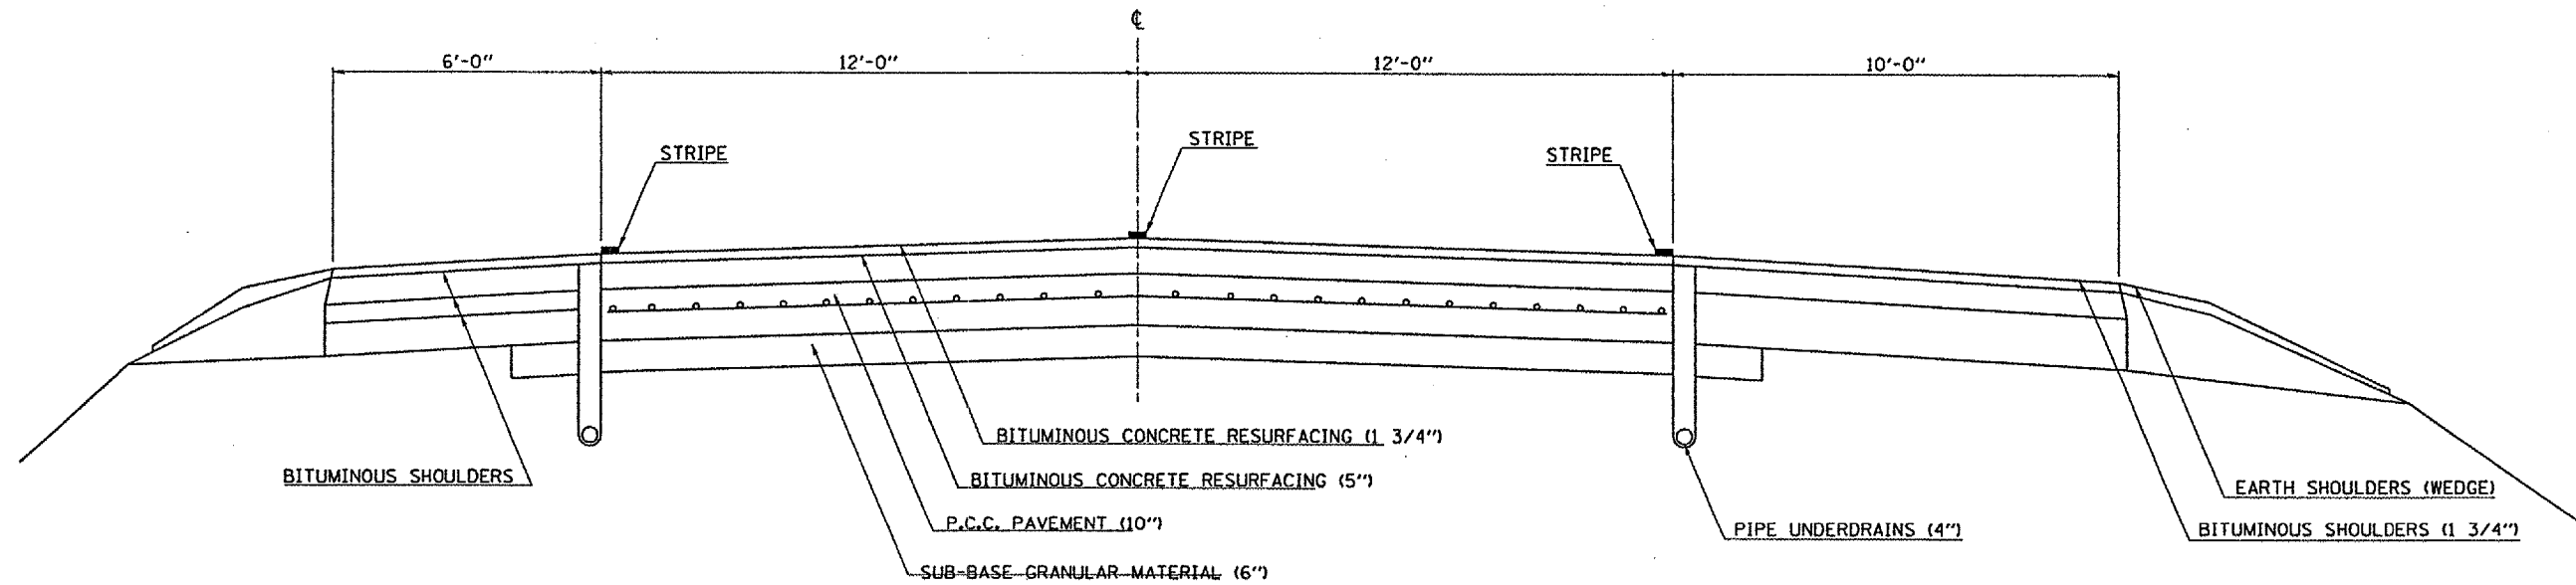

TYPICAL CROSS SECTION OF RAMPS 5B

LOCATION #5

F. A. S. 516 (C. H. 12)

- RAMP A
- RAMP B
- RAMP C
- RAMP D

