


F.A. RTE.	SECTION	COUNTY	TOTAL SHEETS	SHEET NO.
VAR.	-	**	24	18

- D5 CRACK & JOINT SEAL 2006-1
- CHAMPAIGN, EDGAR & VERMILION

### TYPICAL CROSS SECTION (6A)

LOCATION #6

STATION	TO	STATION
1720+00.00		1908+00.00 (6B)
(6B) 1951+50.00		2231+13.24

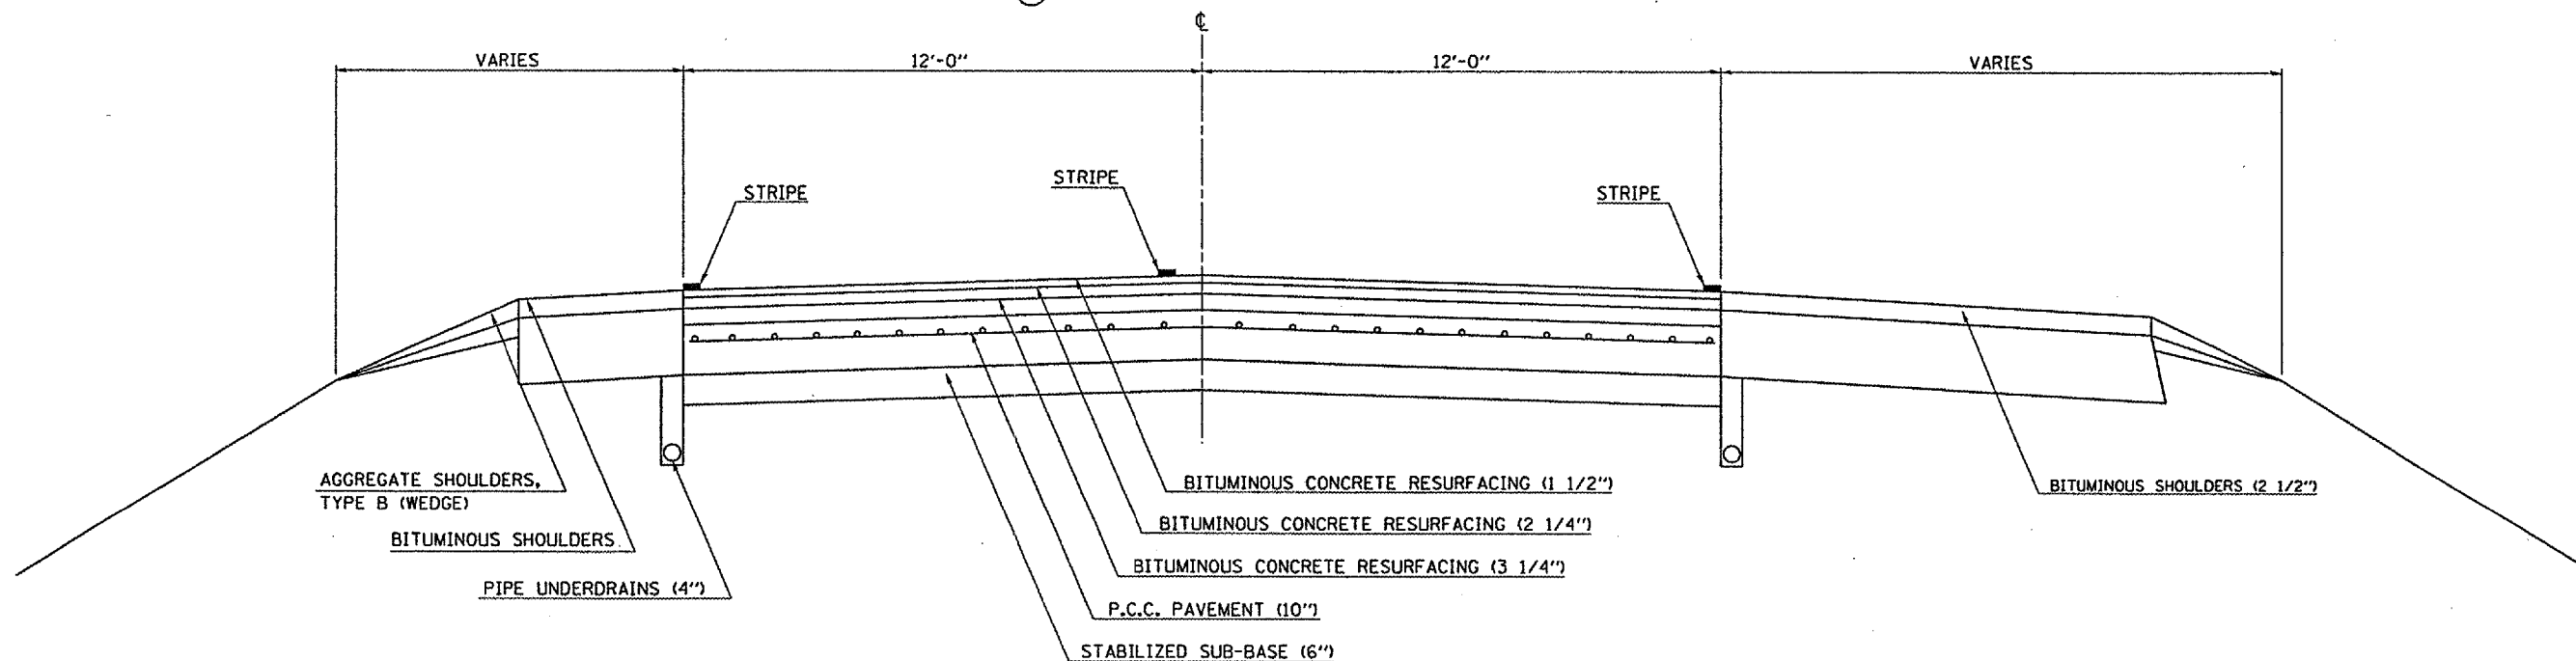

### TYPICAL CROSS SECTION (6B)

LOCATION #6

STATION	TO	STATION
(6A) 1908+00.00		1951+50.00 (6A)

