


F.A.I. RTE.	SECTION	COUNTY	TOTAL SHEETS	SHEET NO.
74	.	VERMILION	9	6

D-5 CONTRACT MAINT 2006-2
CONTRACT NO. 70535

WESTBOUND PASSING LANE
STATION 1158+87.00 TO STATION 1161+03.00
STATION 1240+18.00 TO STATION 1242+20.00
STATION 1319+72.00 TO STATION 1321+70.00

EXISTING TYPICAL CROSS SECTION F.A.I. - 74

WESTBOUND DRIVING LANE
STATION 1158+92.00 TO STATION 1161+60.00
STATION 1239+88.00 TO STATION 1242+32.00
STATION 1319+70.00 TO STATION 1321+70.00

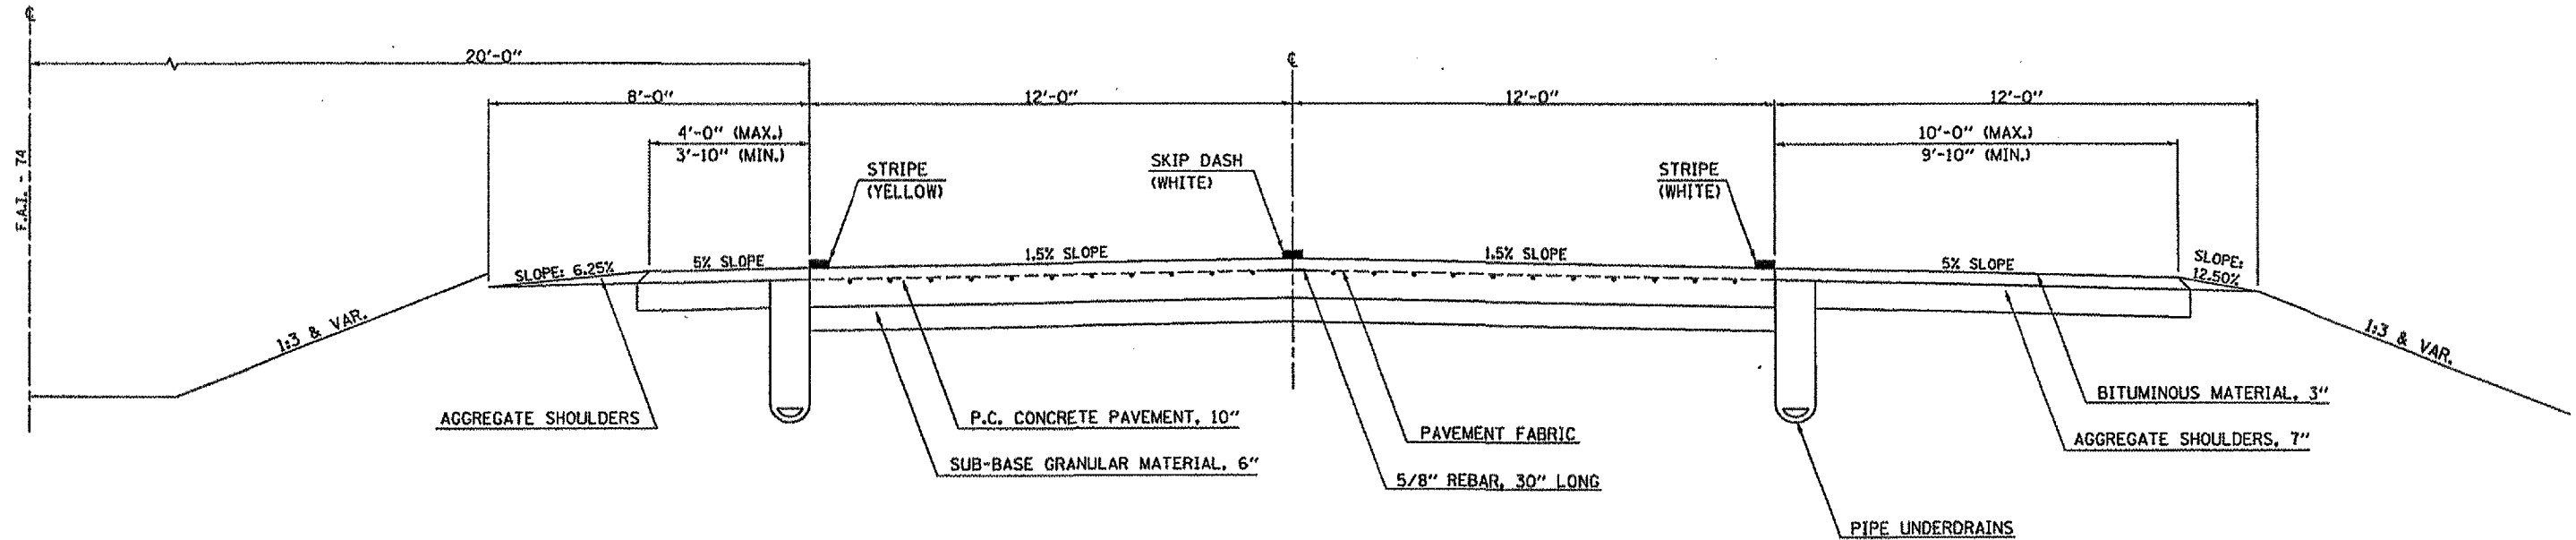

WESTBOUND PASSING LANE
STATION 1158+67.00 TO STATION 1158+87.00
STATION 1242+20.00 TO STATION 1242+42.00
STATION 1319+04.00 TO STATION 1319+72.00

EXISTING TYPICAL CROSS SECTION F.A.I. - 74

WESTBOUND DRIVING LANE
STATION 1242+32.00 TO STATION 1242+42.00
STATION 1319+04.00 TO STATION 1319+34.00
STATION 1319+48.00 TO STATION 1319+70.00
STATION 1321+70.00 TO STATION 1321+98.00

