
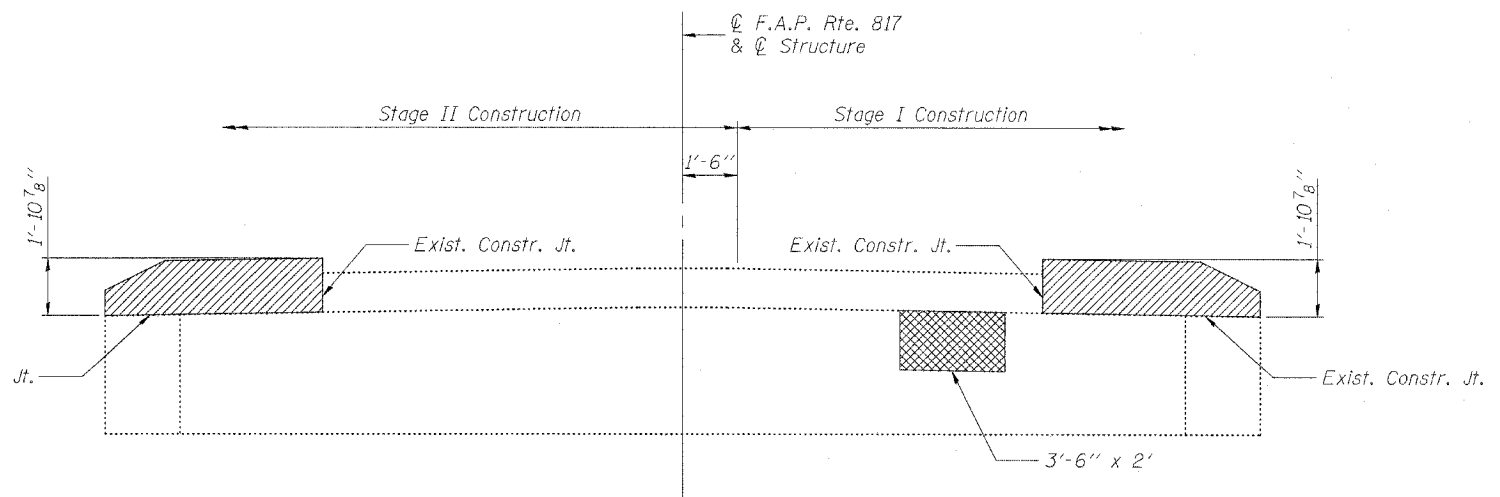
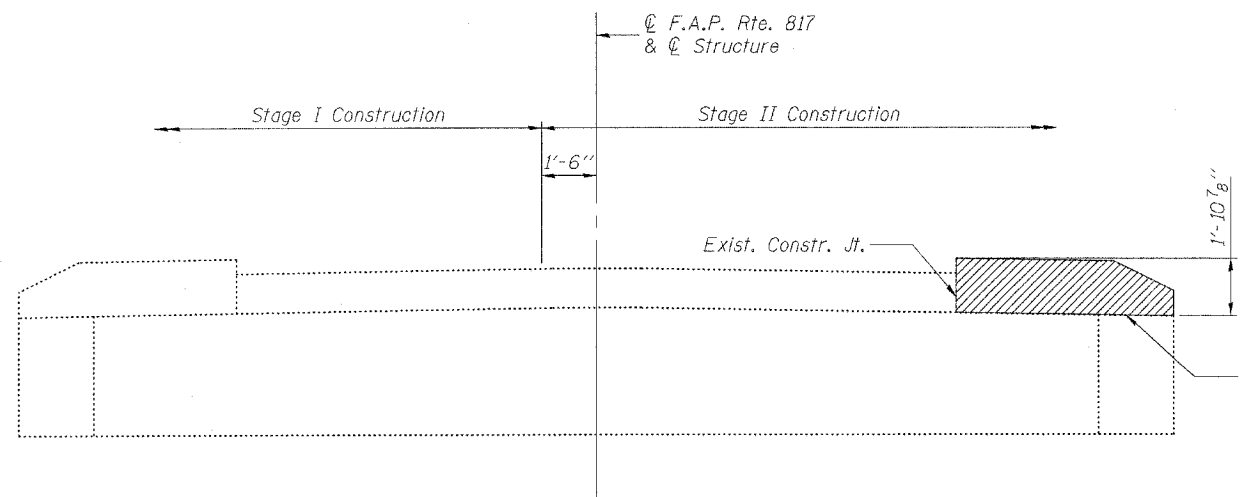
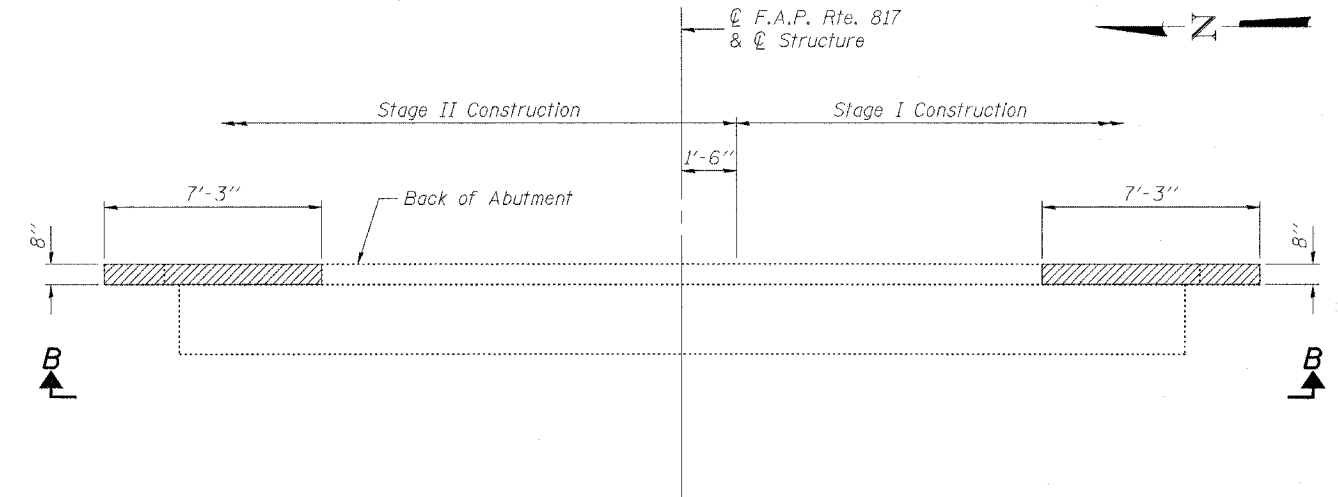


STATE OF ILLINOIS
DEPARTMENT OF TRANSPORTATION

ROUTE NO.	SECTION	COUNTY	TOTAL SHEETS	SHEET NO.
F.A.P. 817	106BR-1	WASHINGTON	20	11
FED. ROAD DIST. NO. 7		ILLINOIS	FED. AID PROJECT	

SHEET NO. 11
14 SHEETS

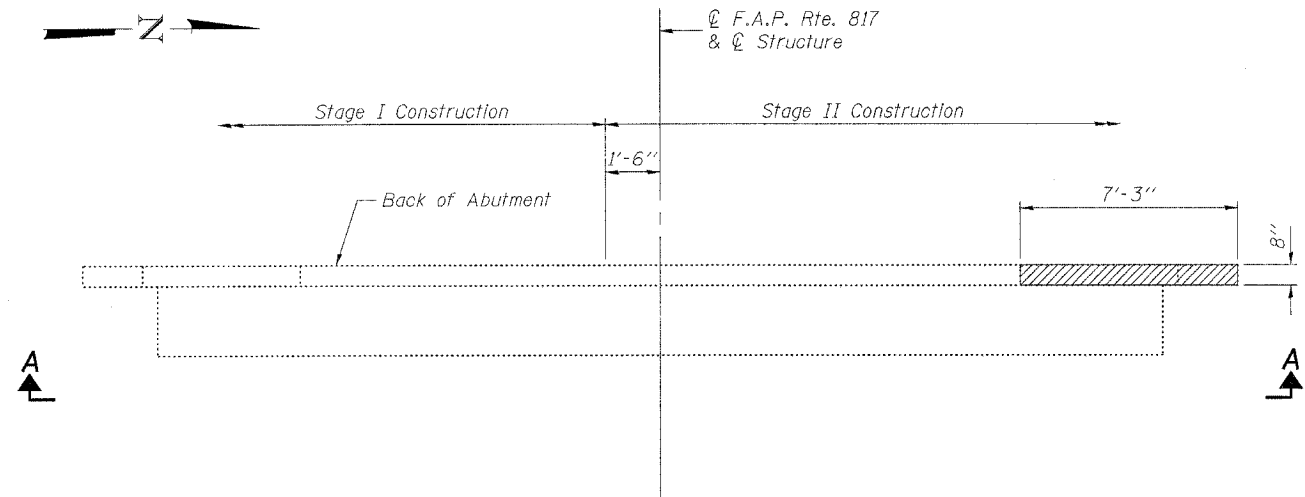

Notes:
Existing reinforcement extending into Concrete Removal shall be cleaned and incorporated into Concrete Structures.
Concrete Removal and Formed Concrete Repair shall occur during its respective stage construction and prior to placement of the new deck beams.
See Special Provisions for Formed Concrete Repair.

DESIGNED	EML
CHECKED	NJM
DRAWN	EML
CHECKED	NJM

HORNER & SHIFRIN, INC.
ENGINEERS ■ ARCHITECTS ■ PLANNERS

LEGEND

- Concrete Removal
- Formed Concrete Repair

BILL OF MATERIAL

Item	Unit	Total
Concrete Removal	Cu. Yd.	0.9
Formed Concrete Repair (Depth Equal to or less than 5")	Sq. Ft.	7.0

**ABUTMENT REPAIR AND
CONCRETE REMOVAL DETAILS**
F.A.P. ROUTE 817 - SECTION 106BR-1
WASHINGTON COUNTY
STATION 690+00.00
STRUCTURE NO. 095-0028