


F.A.U. R.T.E.	SECTION	COUNTY	TOTAL SHEETS	SHEET NO.
05-00180-00-BR		COOK	14	5
STA.	TO STA.			
FED. ROAD DIST. NO.	ILLINOIS	FED. AID PROJECT		
CONTRACT NO. 83822				

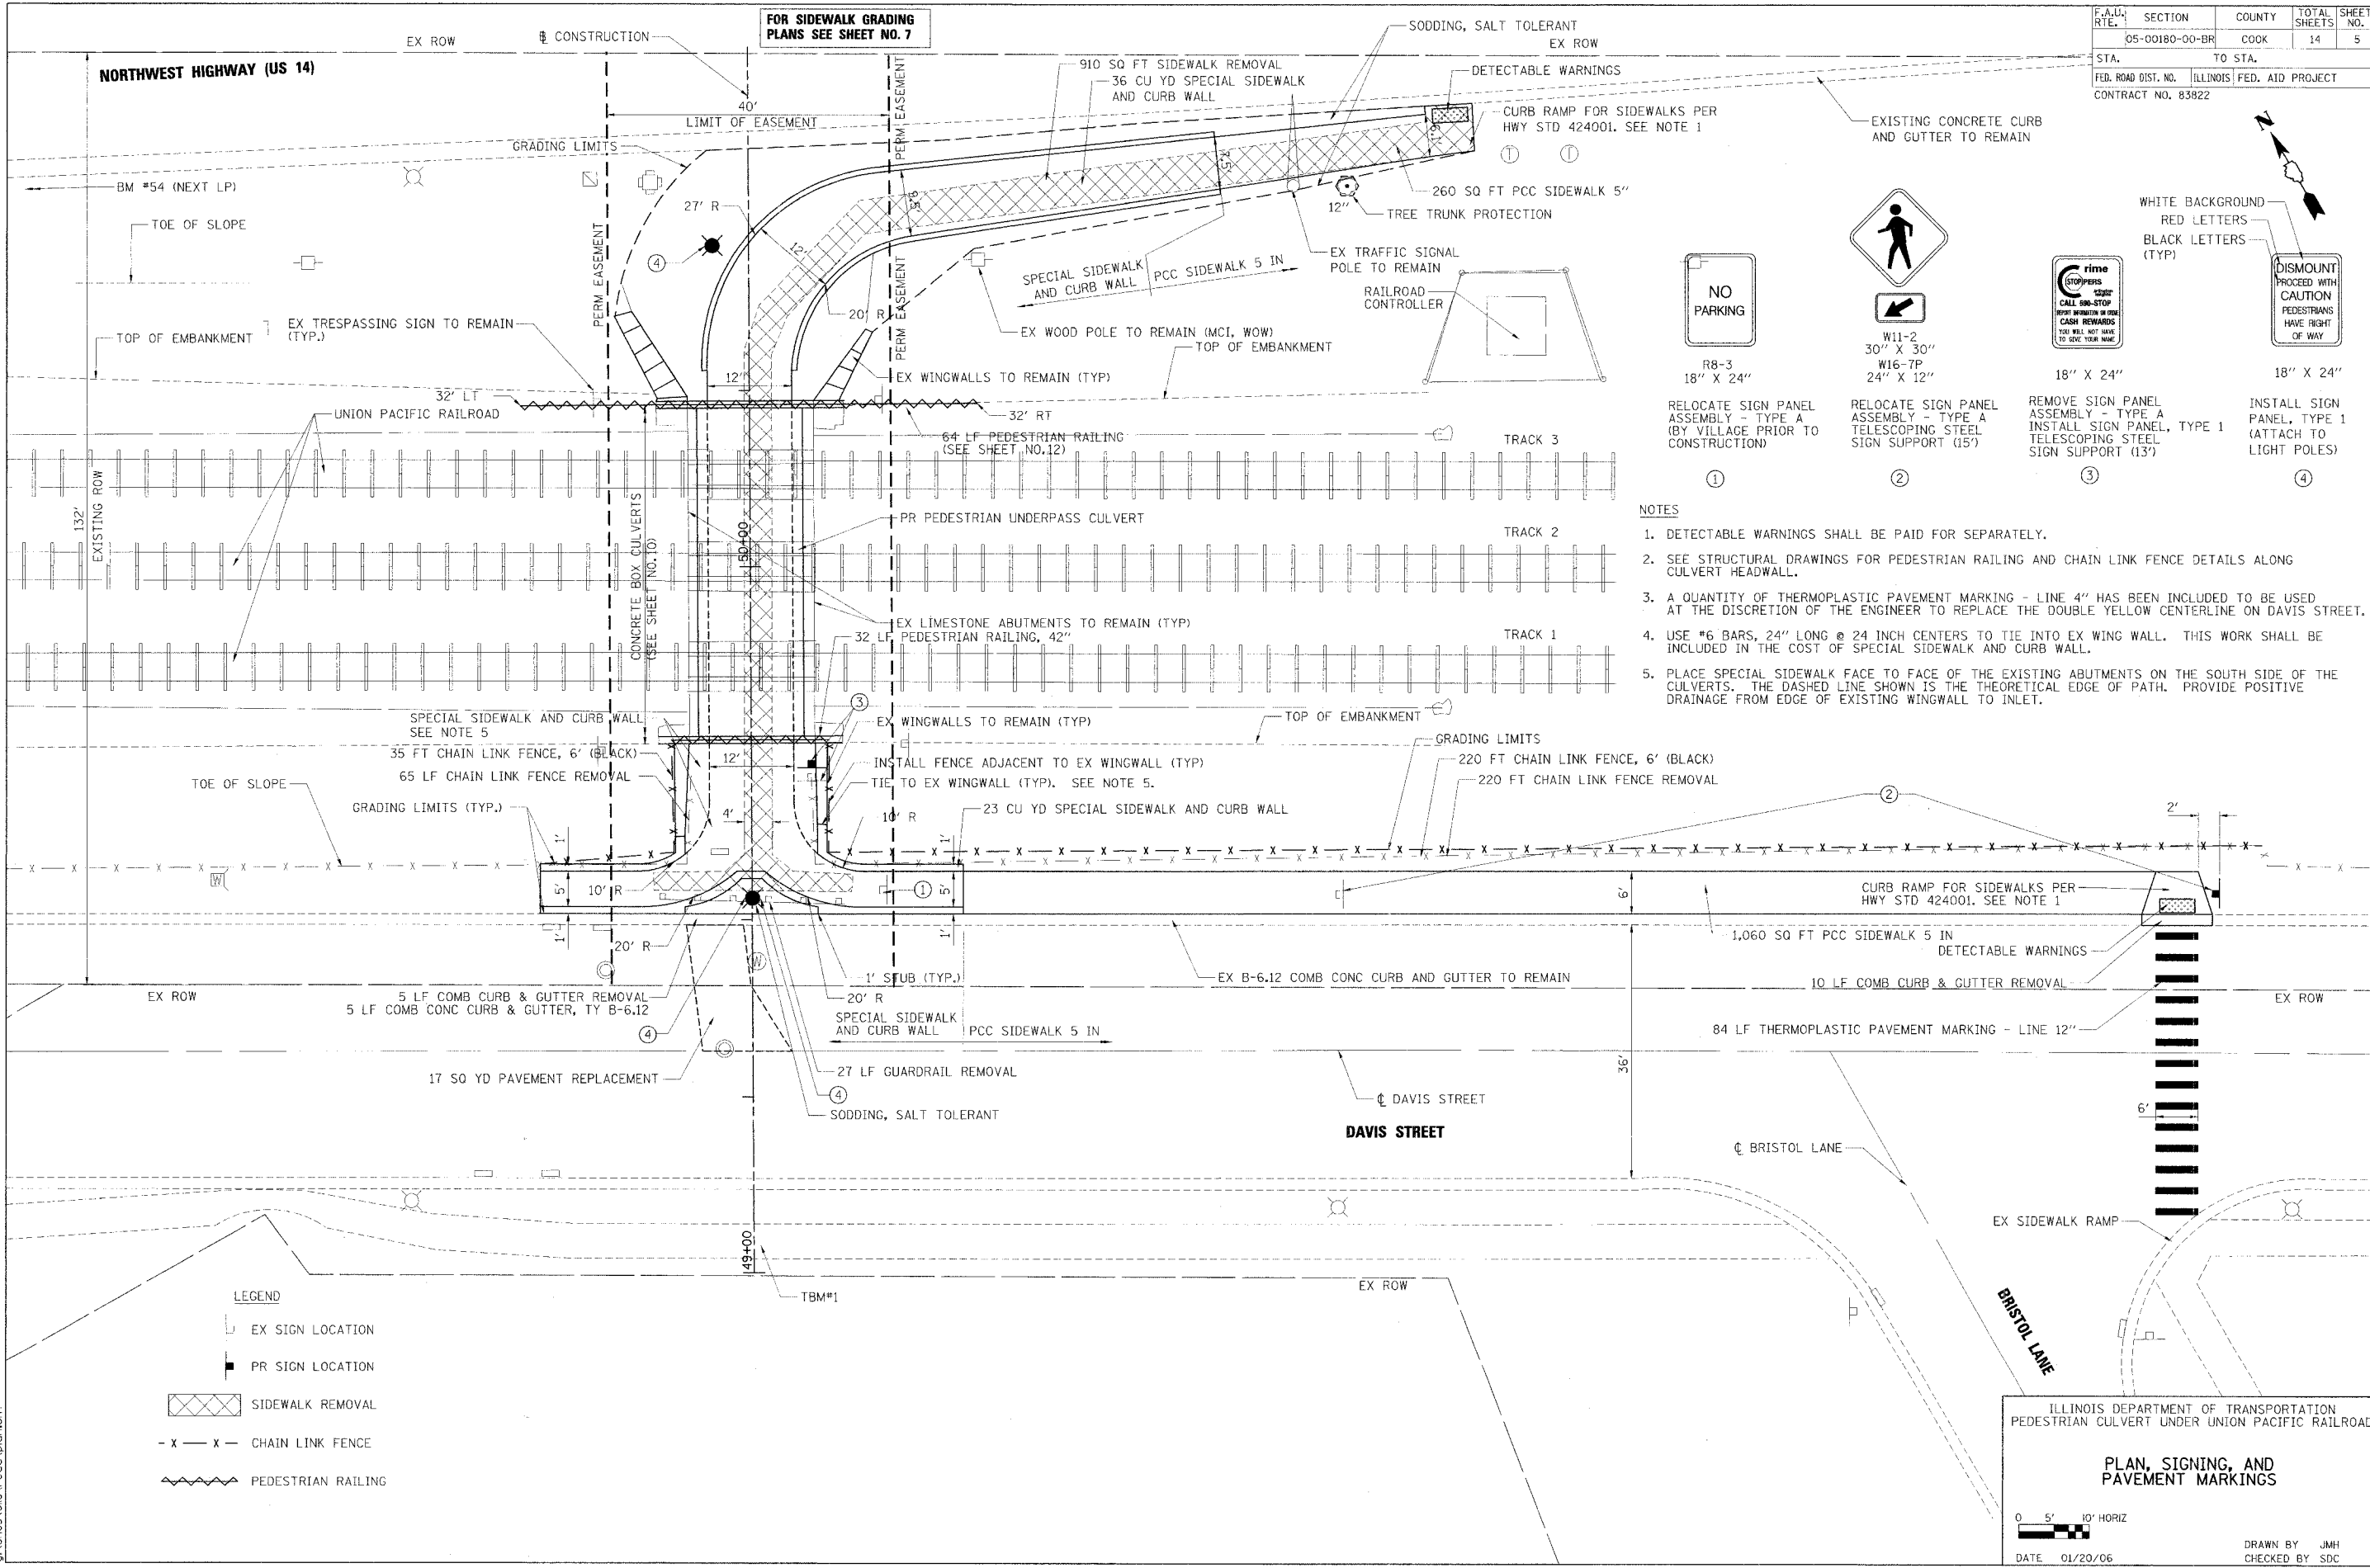

1/20/2006 8:00:24 AM G:\p03\018\p03\plan\plan.sht

R:\p03\018\p03\plan\plan.sht 1/20/2006 8:00:24 AM

ILLINOIS DEPARTMENT OF TRANSPORTATION
PEDESTRIAN CULVERT UNDER UNION PACIFIC RAILROAD

PLAN, SIGNING, AND PAVEMENT MARKINGS

0 5' 10' HORIZ

DATE 01/20/06

DRAWN BY JMH
CHECKED BY SDG