


ORIGINAL SURVEY	DATE
SKETCHED	BY
PLOTTED	
TEMPLATE	
NOTE BOOK	
NO.	

FINAL SURVEY	DATE
SKETCHED	BY
PLOTTED	
TEMPLATE	
NOTE BOOK	
NO.	

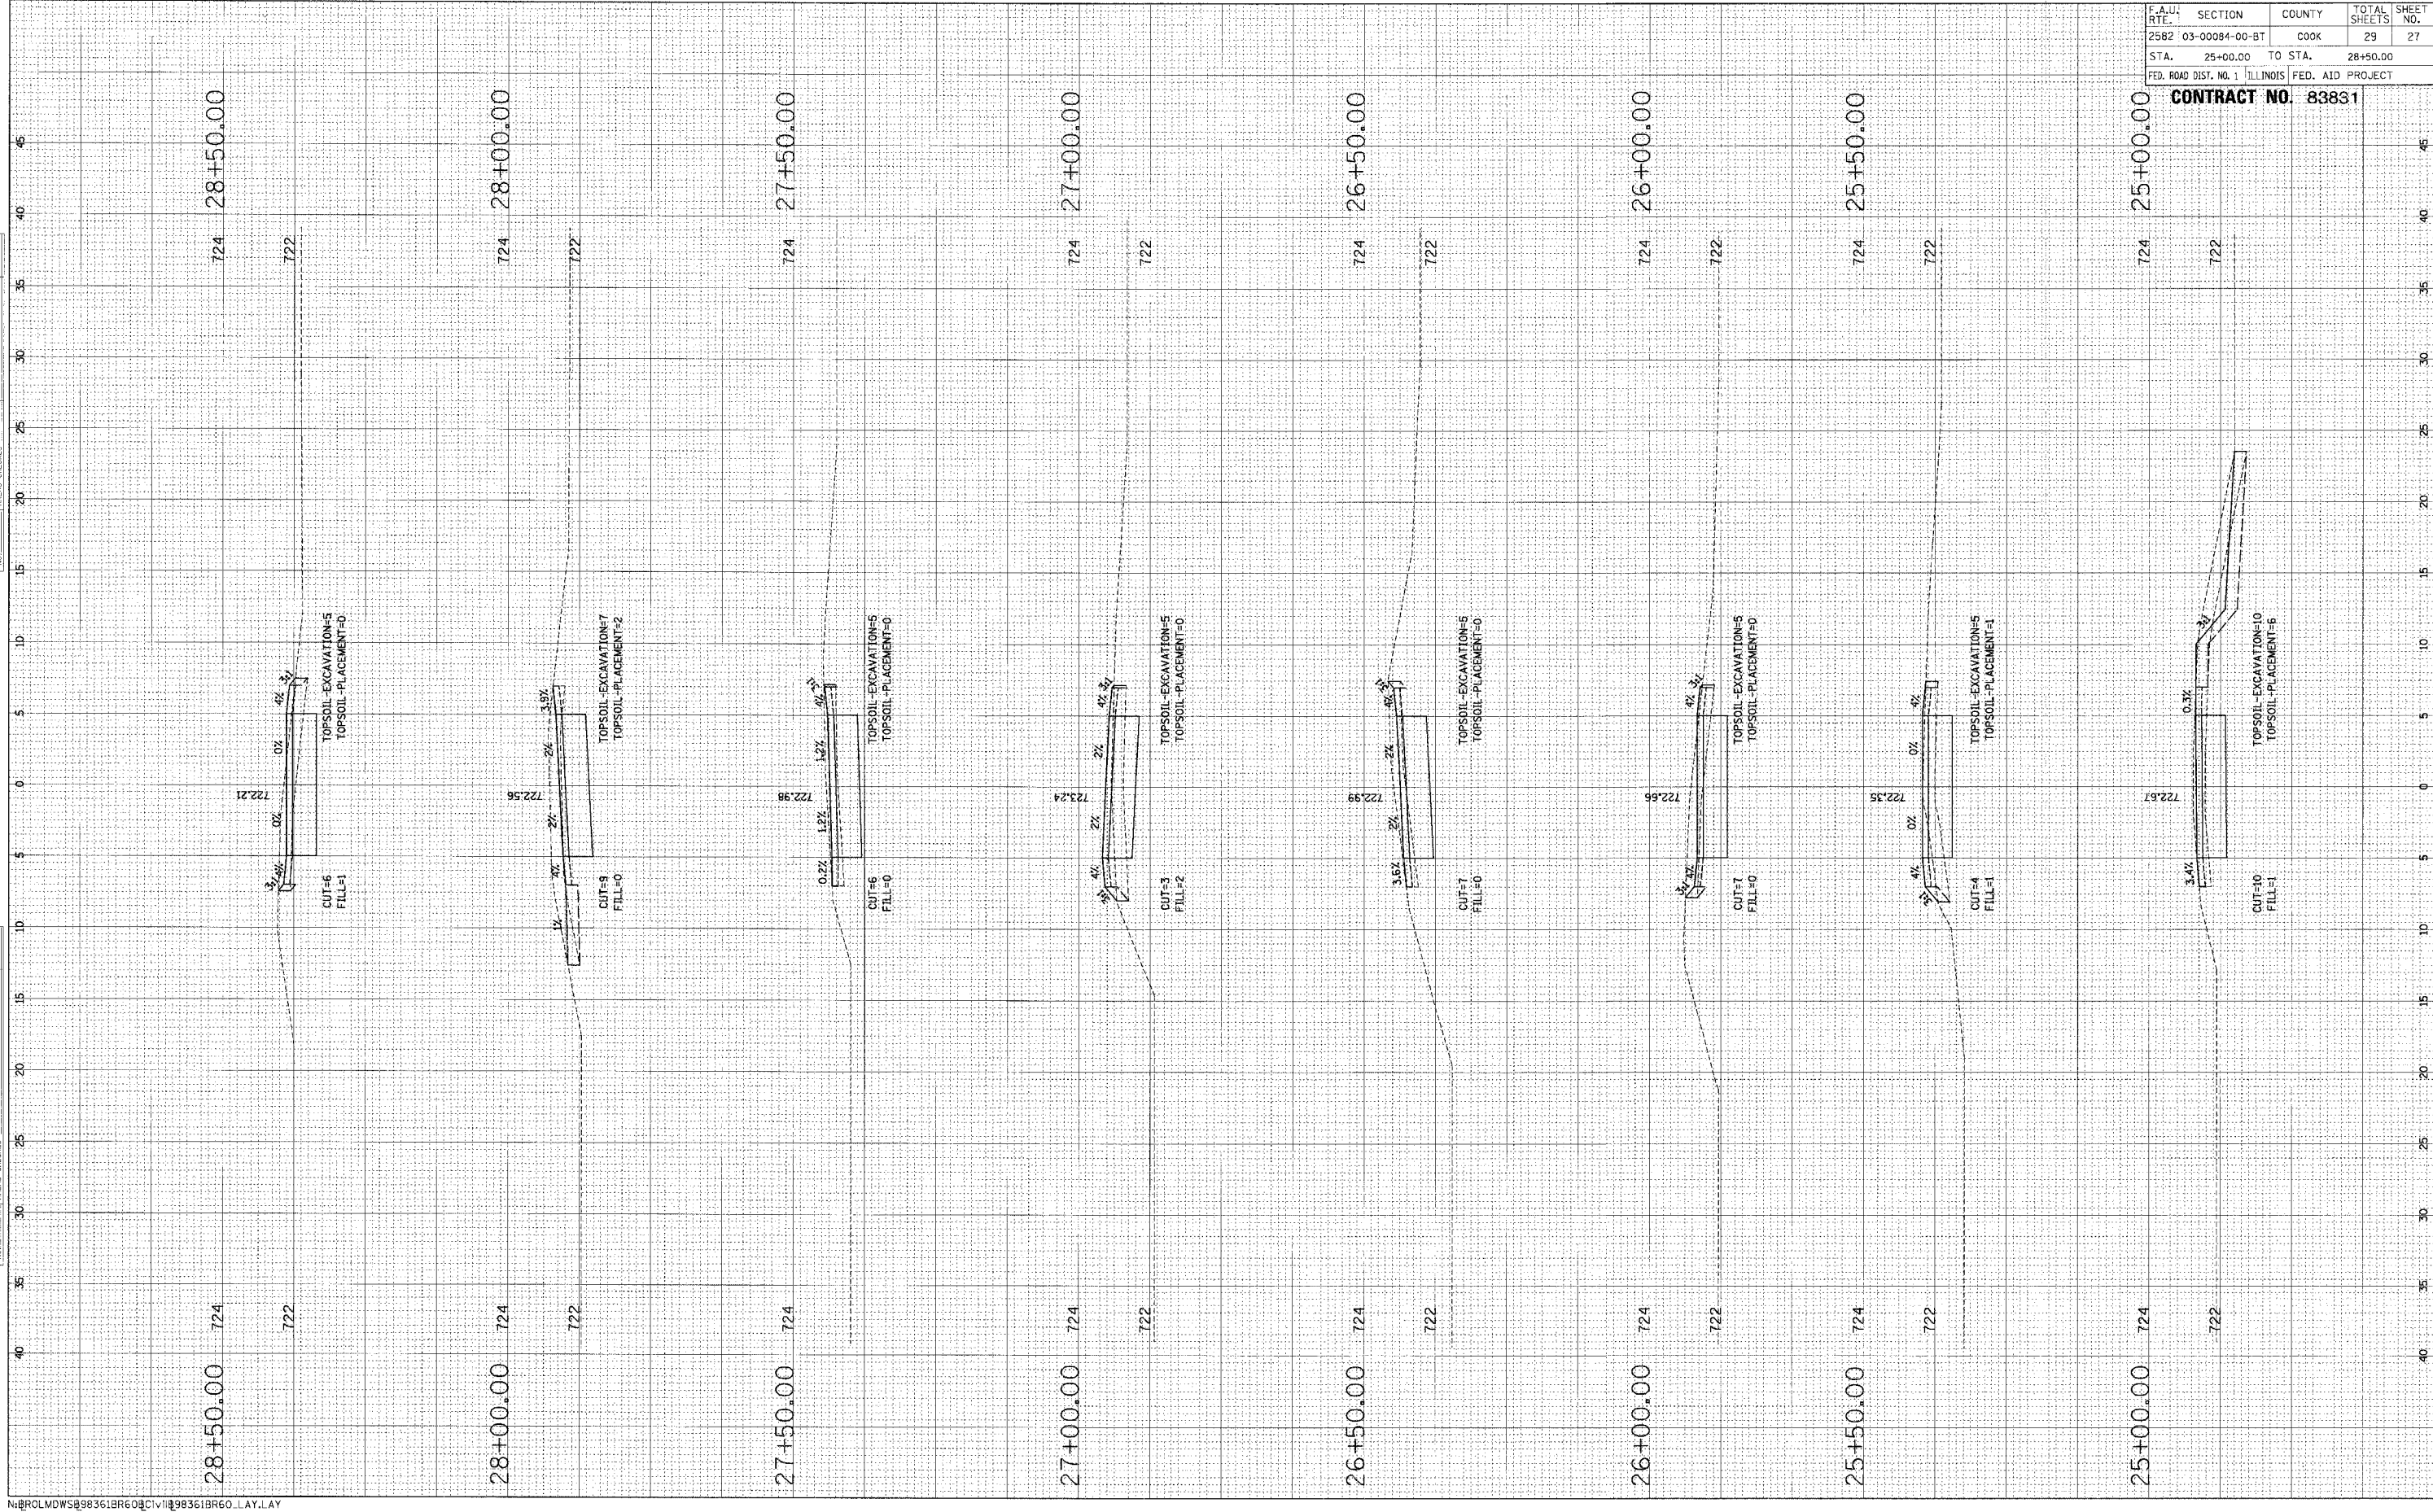

F.A.U. RTE.	SECTION	COUNTY	TOTAL SHEETS	SHEET NO.
2582	03-00084-00-BT	COOK	29	27
STA.	25+00.00	TO STA.	28+50.00	
FED. ROAD DIST. NO. 1 ILLINOIS FED. AID PROJECT				

CONTRACT NO. 83831