


PAJ ROUTE NO	SECTION	COUNTY	TOTAL SHEETS	SHEET NO.
1376	04-00047-00-RS	DUPAGE	10	4
ILLINOIS PROJECT: M-8003 (552)				
CONTRACT NO.: 83832				

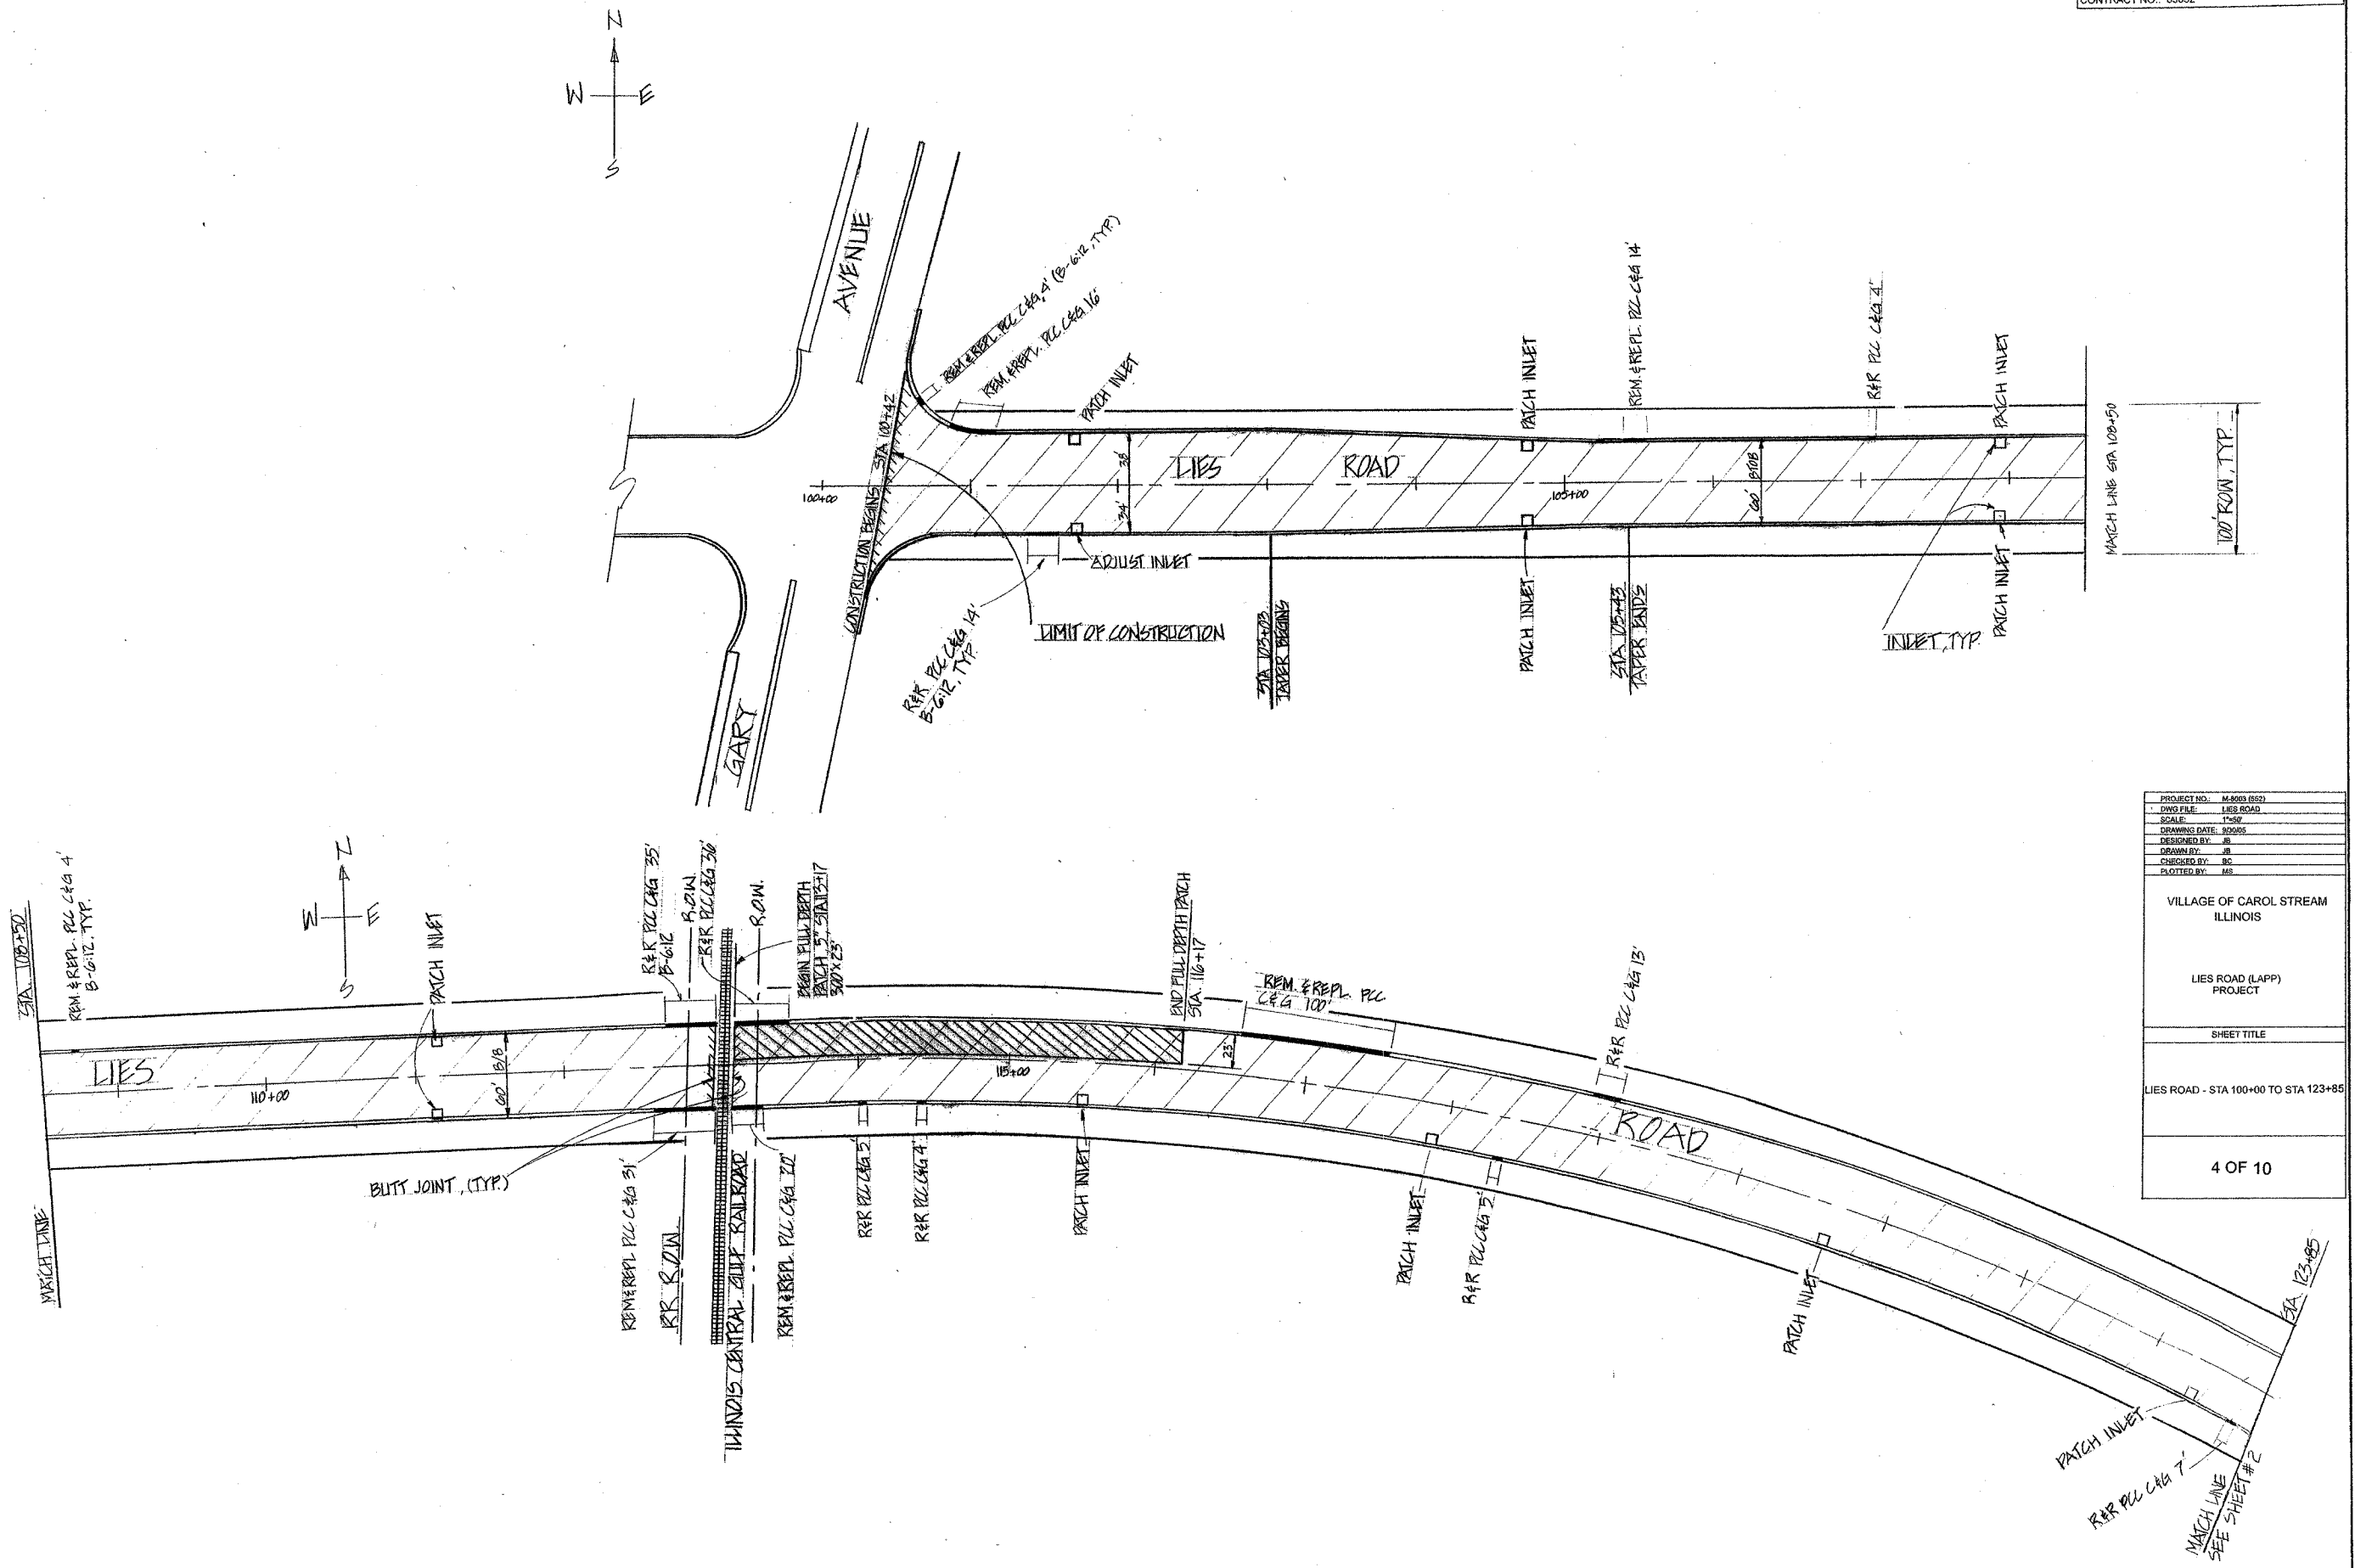

PROJECT NO.	M-8003 (552)
DWG FILE	LIES ROAD
SCALE	1"=50'
DRAWING DATE	8/2005
DESIGNED BY	JR
DRAWN BY	JR
CHECKED BY	BC
PLOTTED BY	MS
VILLAGE OF CAROL STREAM ILLINOIS	
LIES ROAD (LAPP) PROJECT	
SHEET TITLE	
LIES ROAD - STA 100+00 TO STA 123+85	
4 OF 10	