
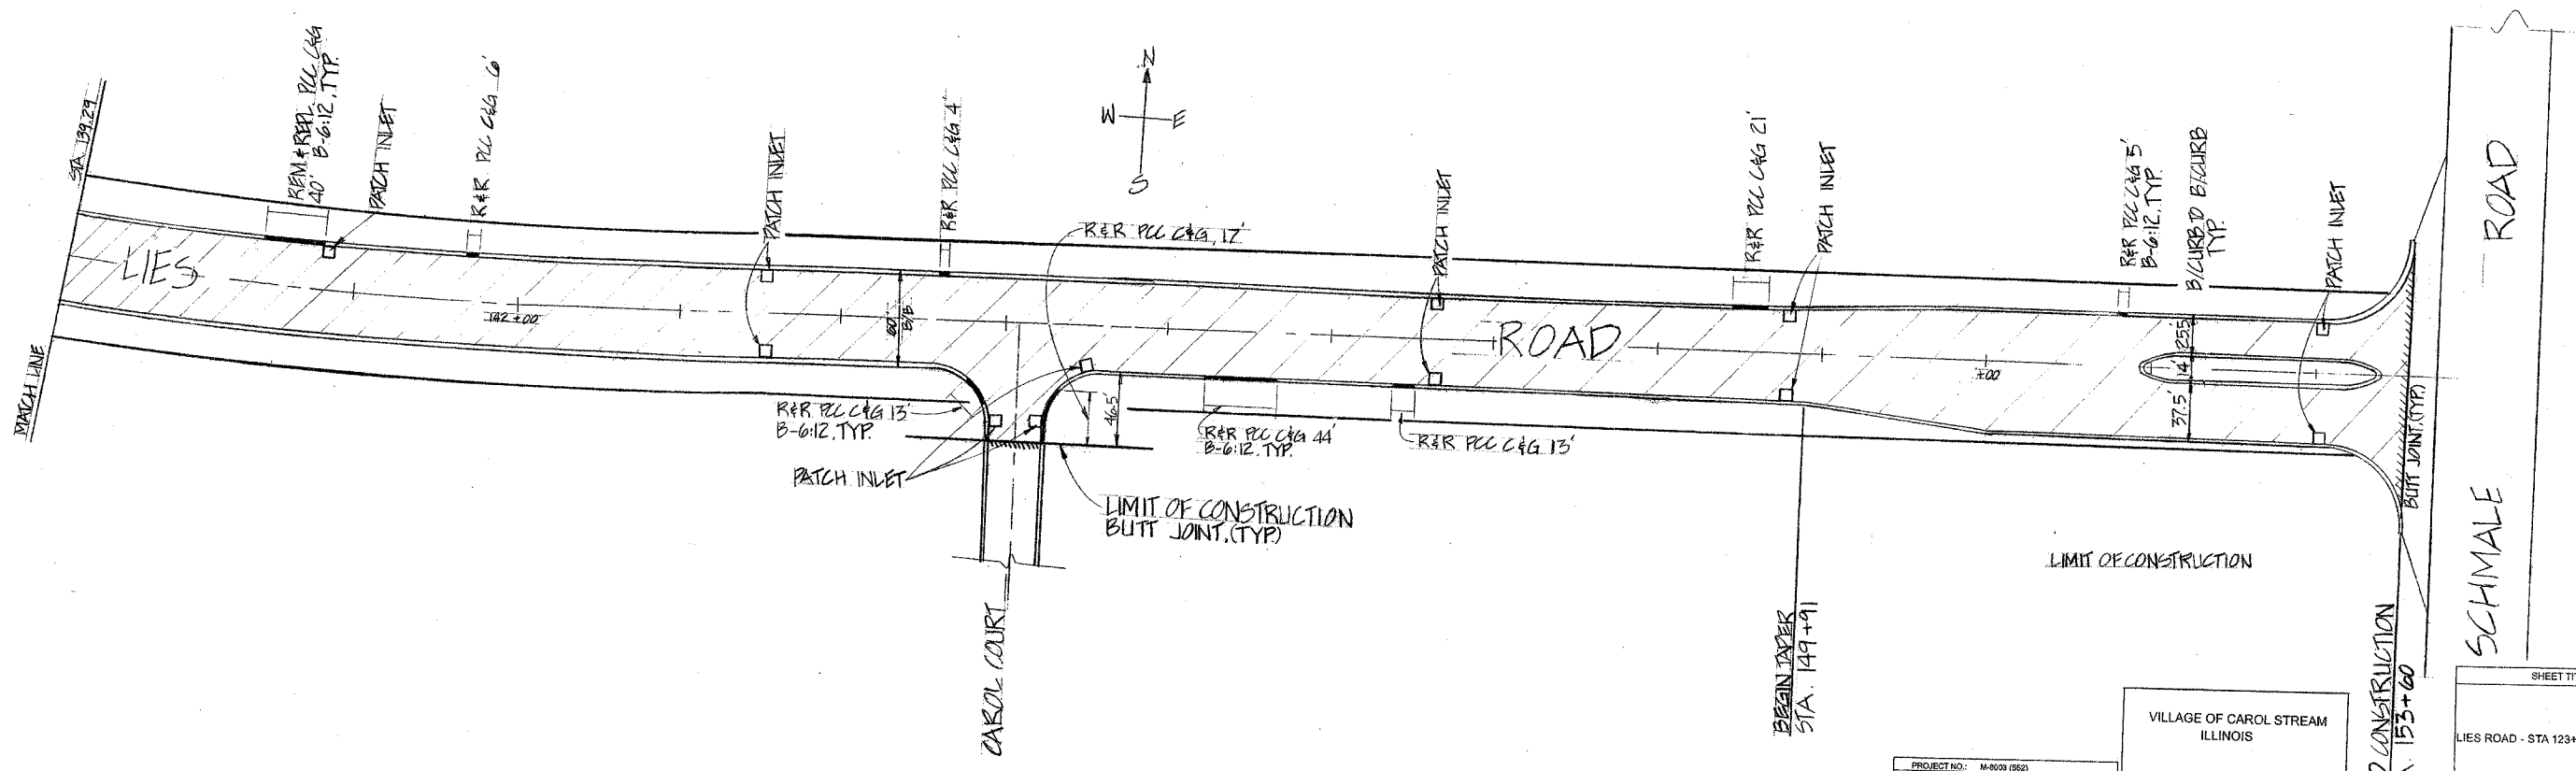
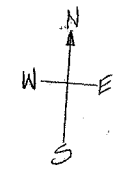
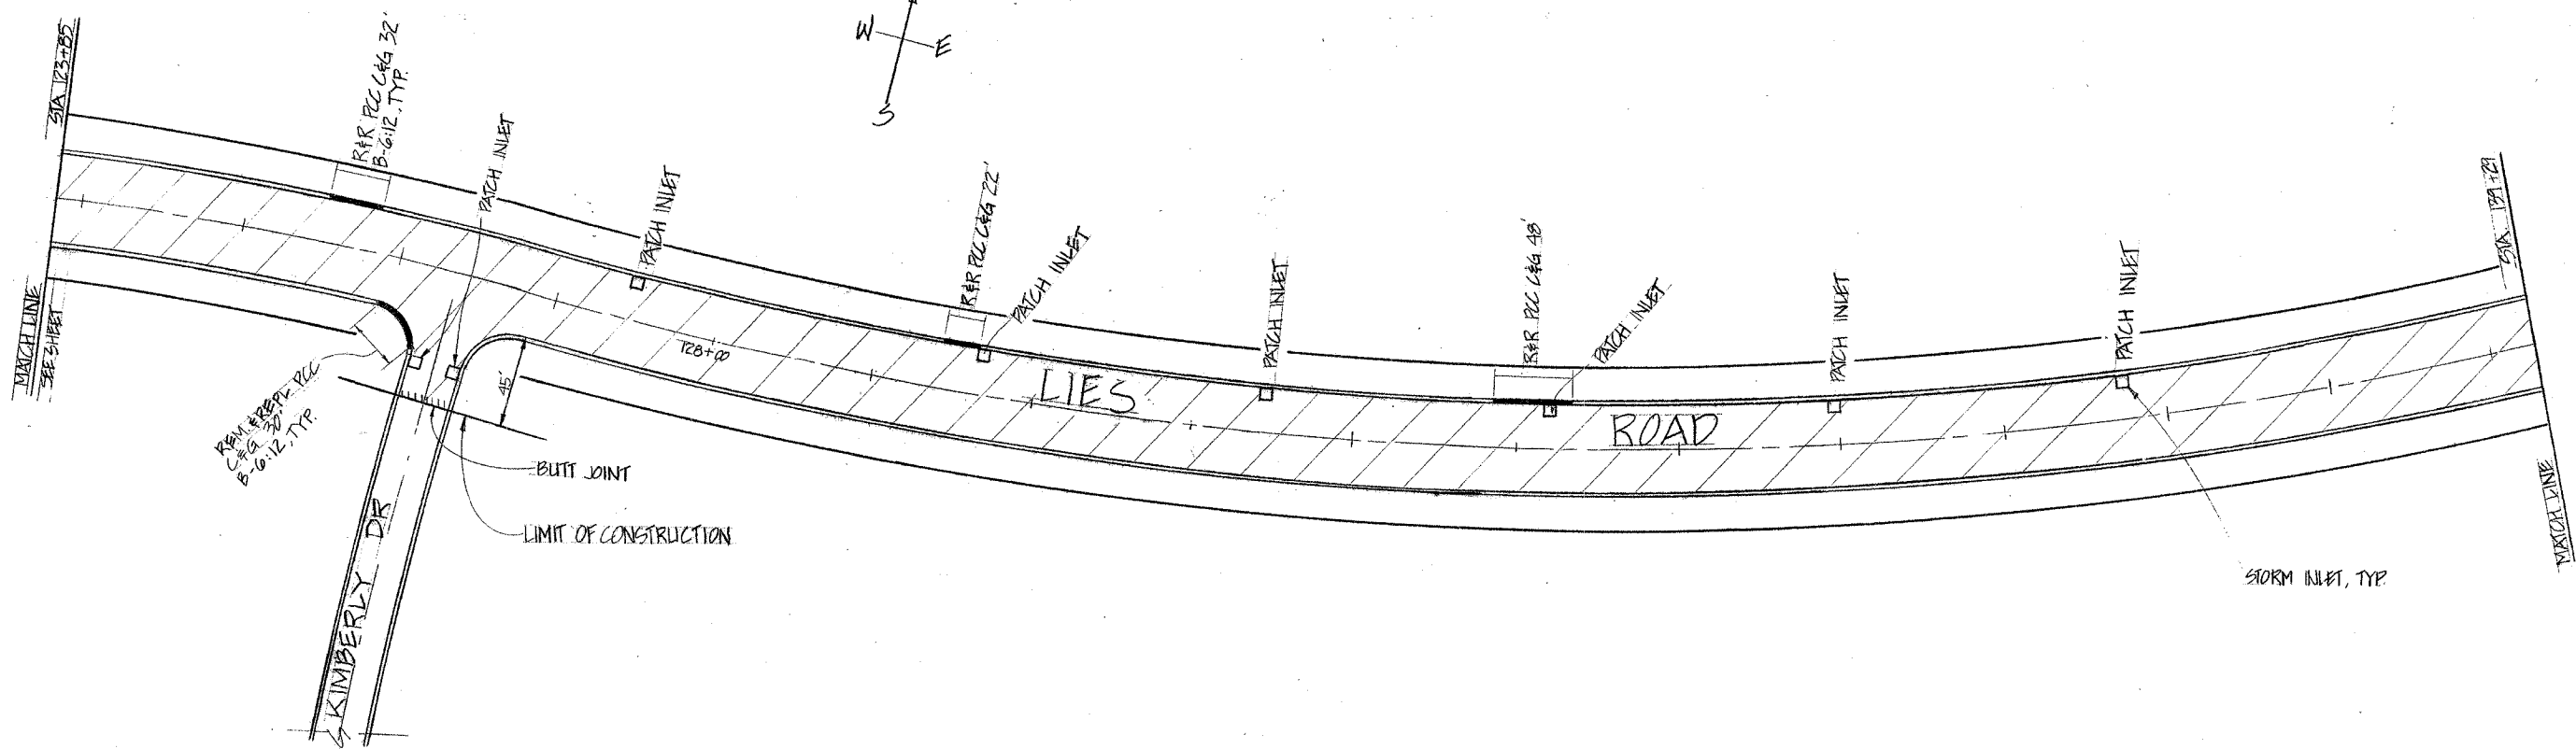


PLAN NO.	SECTION	COUNTY	TOTAL SHEETS	SHEET NO.
1375	04-00047-00-RS	DUPAGE	10	5
ILLINOIS PROJECT: M-6003 (652)				
CONTRACT NO.: 83832				

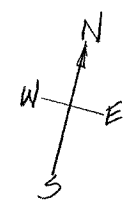

PROJECT NO.:	M-6003 (652)
DWG FILE:	LIES ROAD
SCALE:	1"=50'
DRAWING DATE:	5/20/05
DESIGNED BY:	JG
DRAWN BY:	JB
CHECKED BY:	BC
PLOTTED BY:	MS

VILLAGE OF CAROL STREAM  
ILLINOIS

LIES ROAD (LAPP)  
PROJECT

END CONSTRUCTION  
STA. 153+60

SHEET TITLE
LIES ROAD - STA 123+85 TO STA 153+60
5 OF 10