
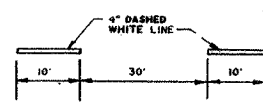


FILE NO.	SECTION	COUNTY	SHEET NO.	SHEET TOTAL
1375	04-00047-00-RS	DUPAGE	10	6
ILLINOIS PROJECT: M-8003 (552)				
CONTRACT NO.: 83832				

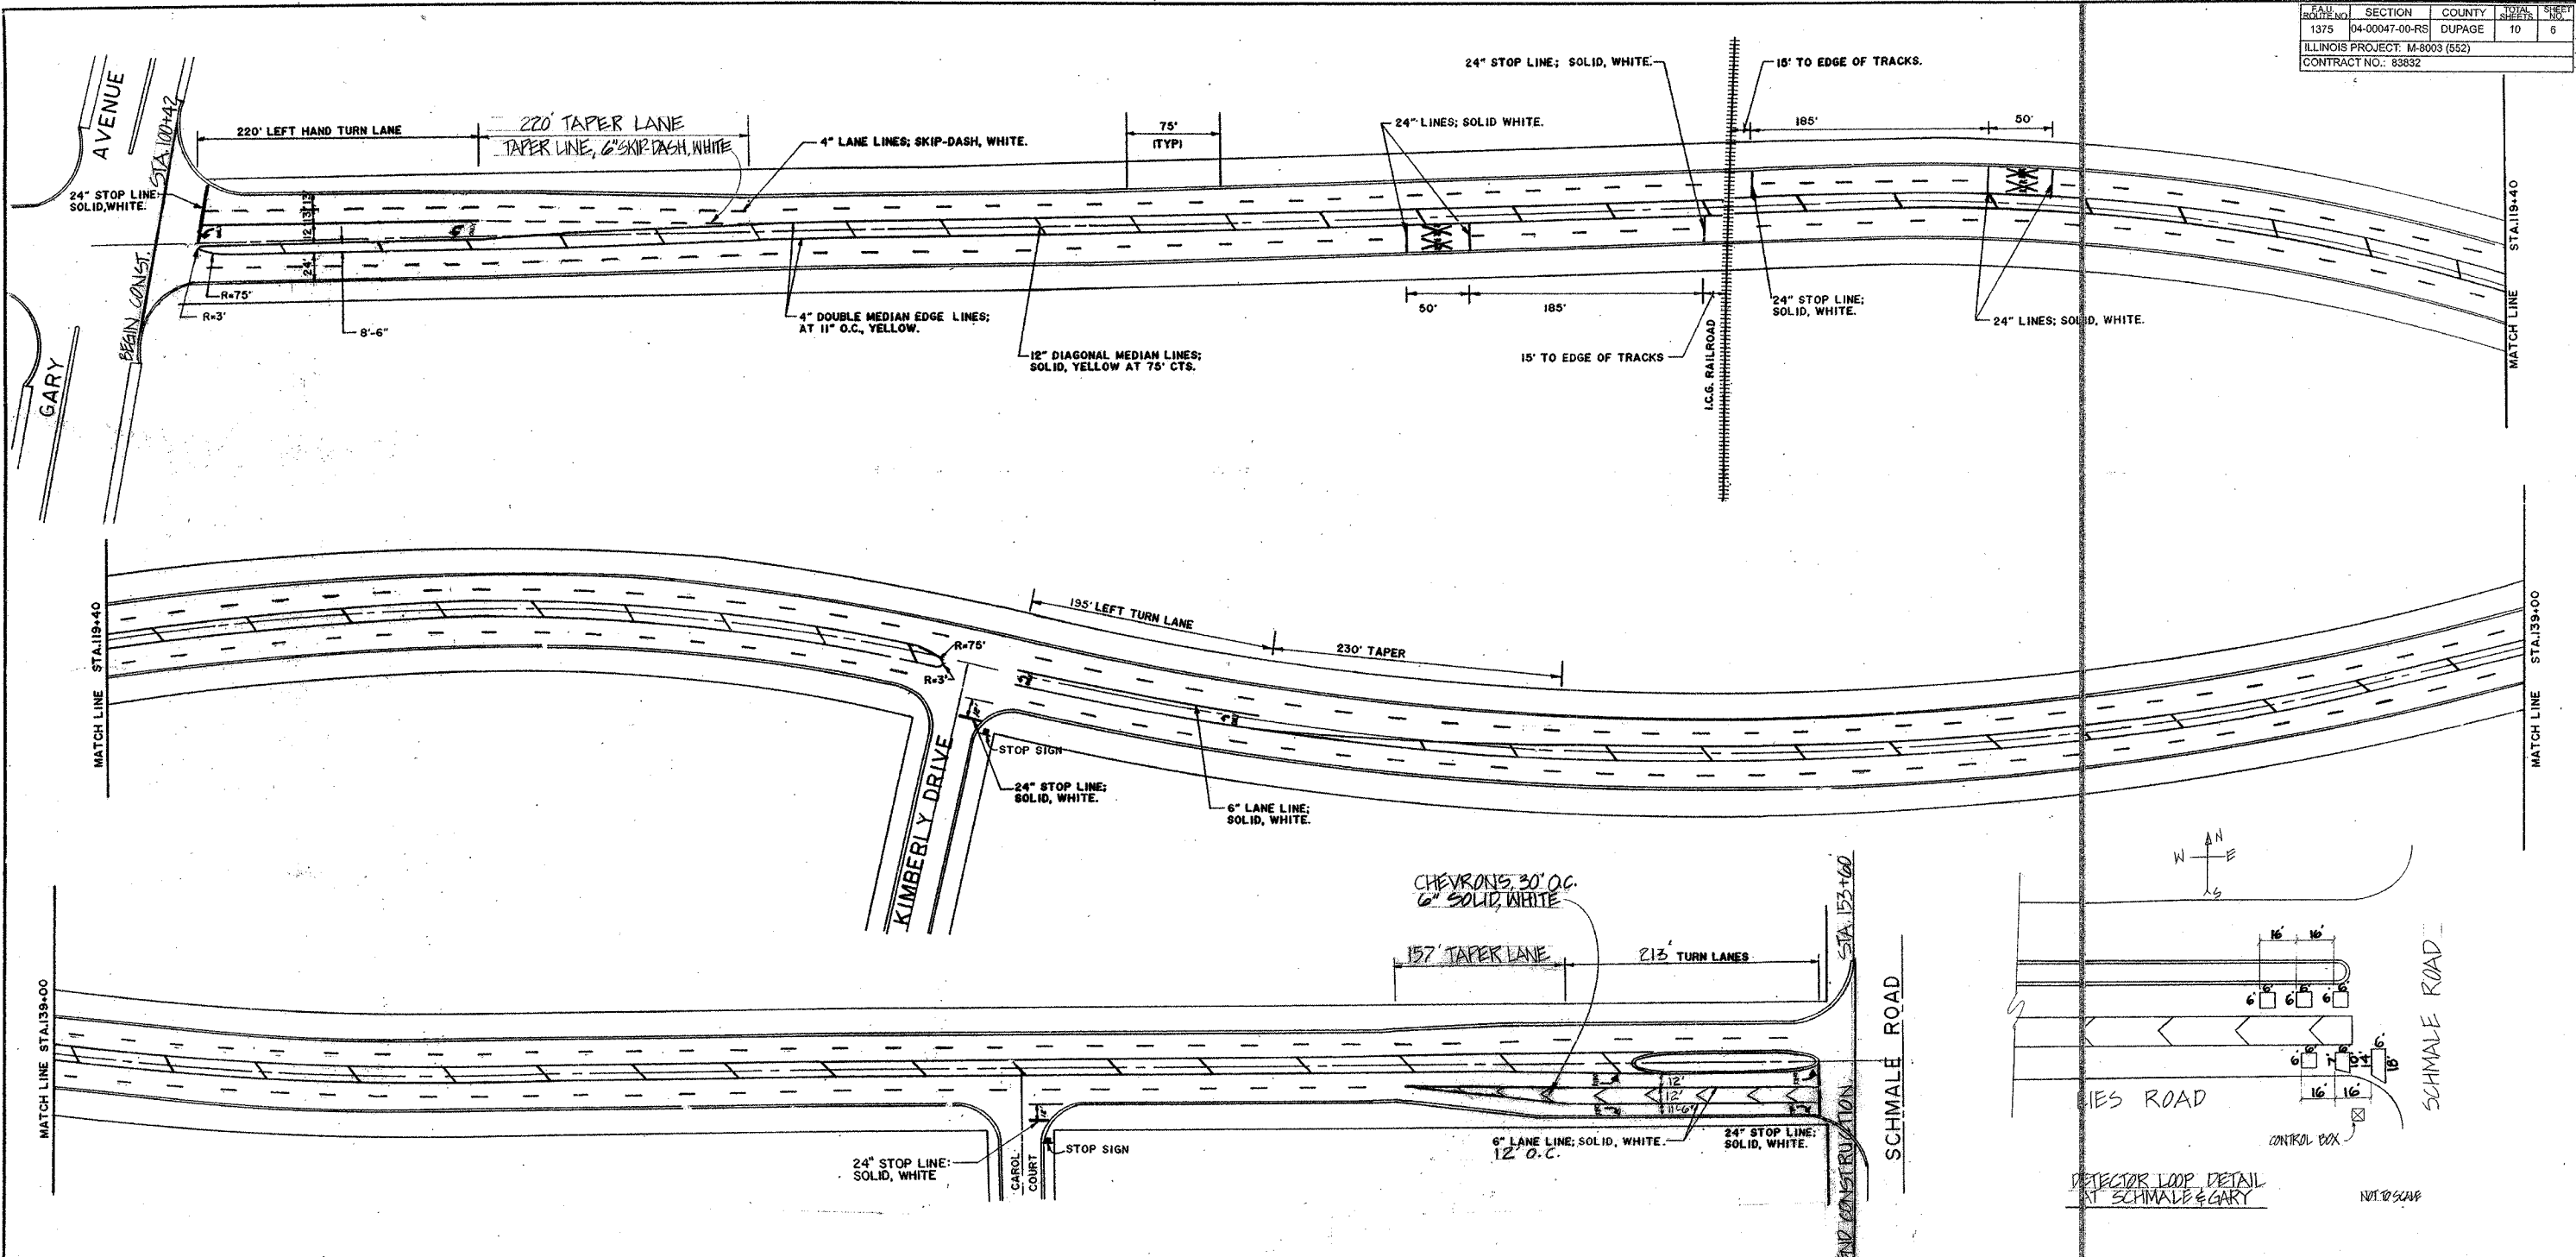

DASHED LANE LINE STRIPING DETAIL

PROJECT NO.: M-8003 (552)
DWG FILE: LIES ROAD
SCALE: 1"=50'
DRAWING DATE: 9/20/03
DESIGNED BY: JS
DRAWN BY: JS
CHECKED BY: EC
PLOTTED BY: MS
VILLAGE OF CAROL STREAM ILLINOIS
LIES ROAD (LAPP) PROJECT
SHEET TITLE
LIES ROAD - STRIPING PLAN
6 OF 10