



SCALE: 1" = 20'

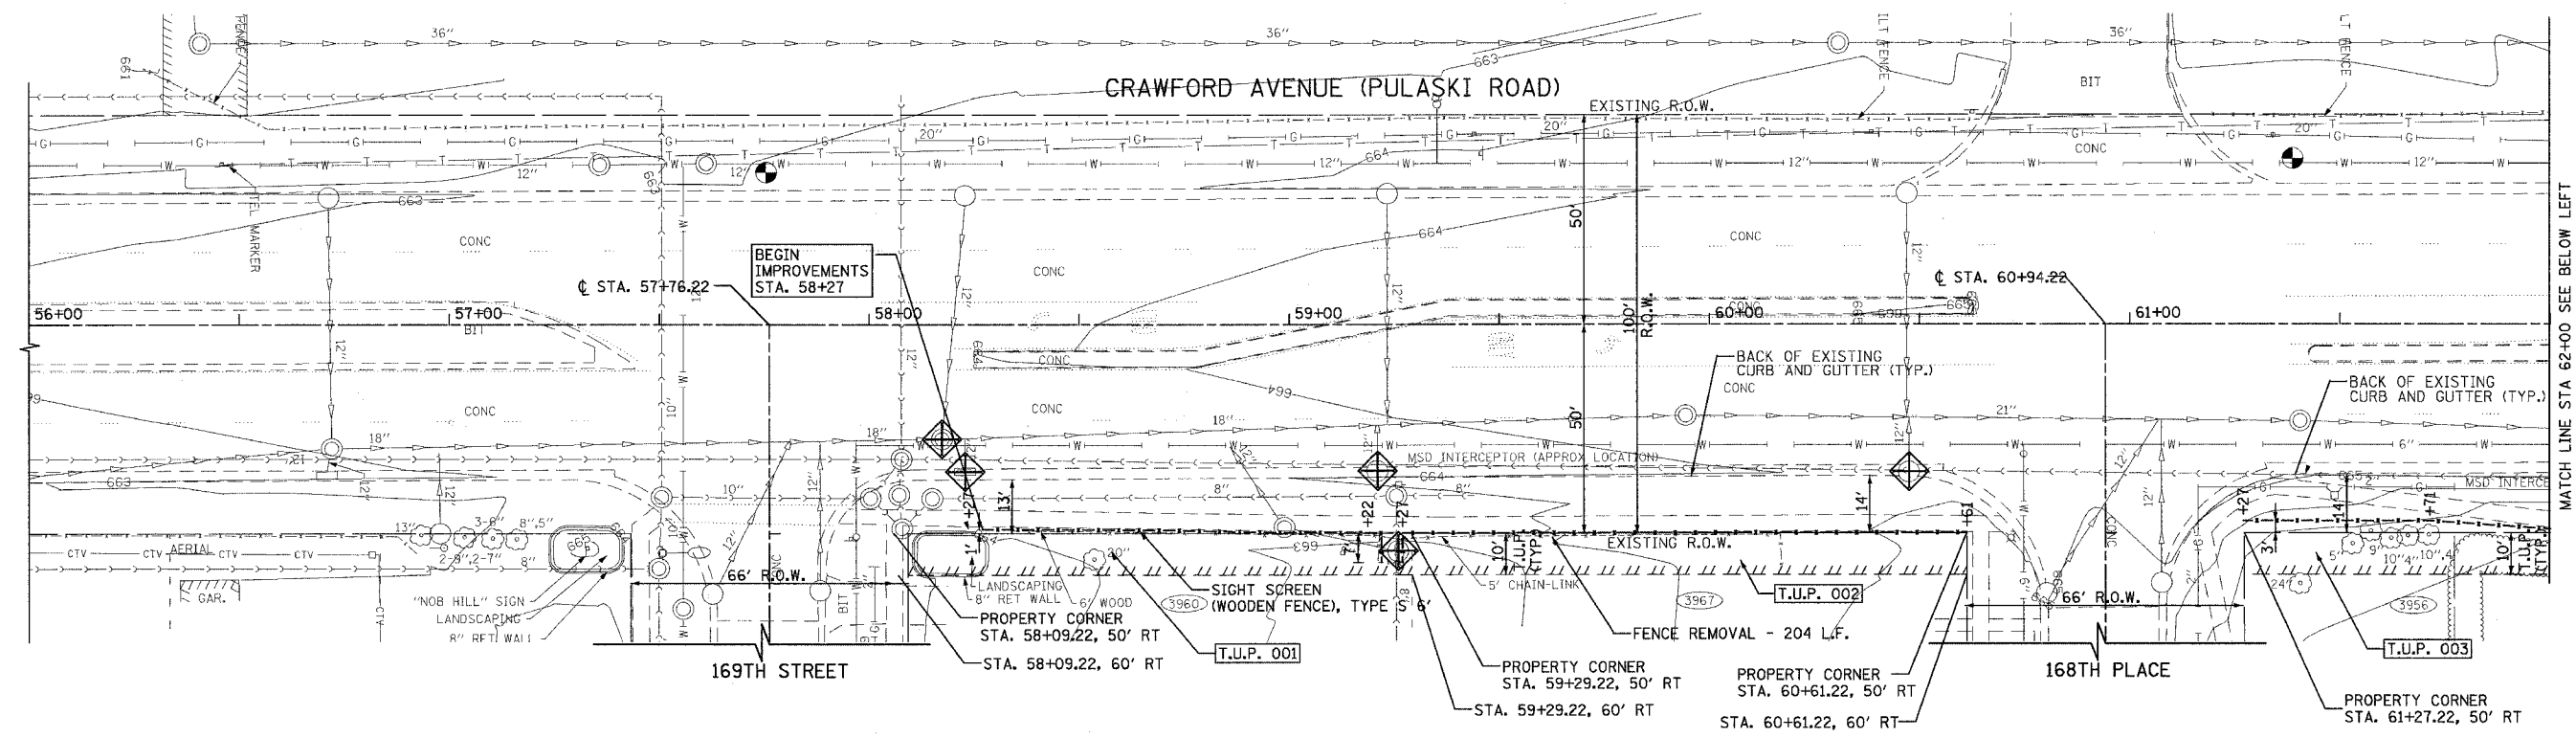

SCALE: 1" = 20'

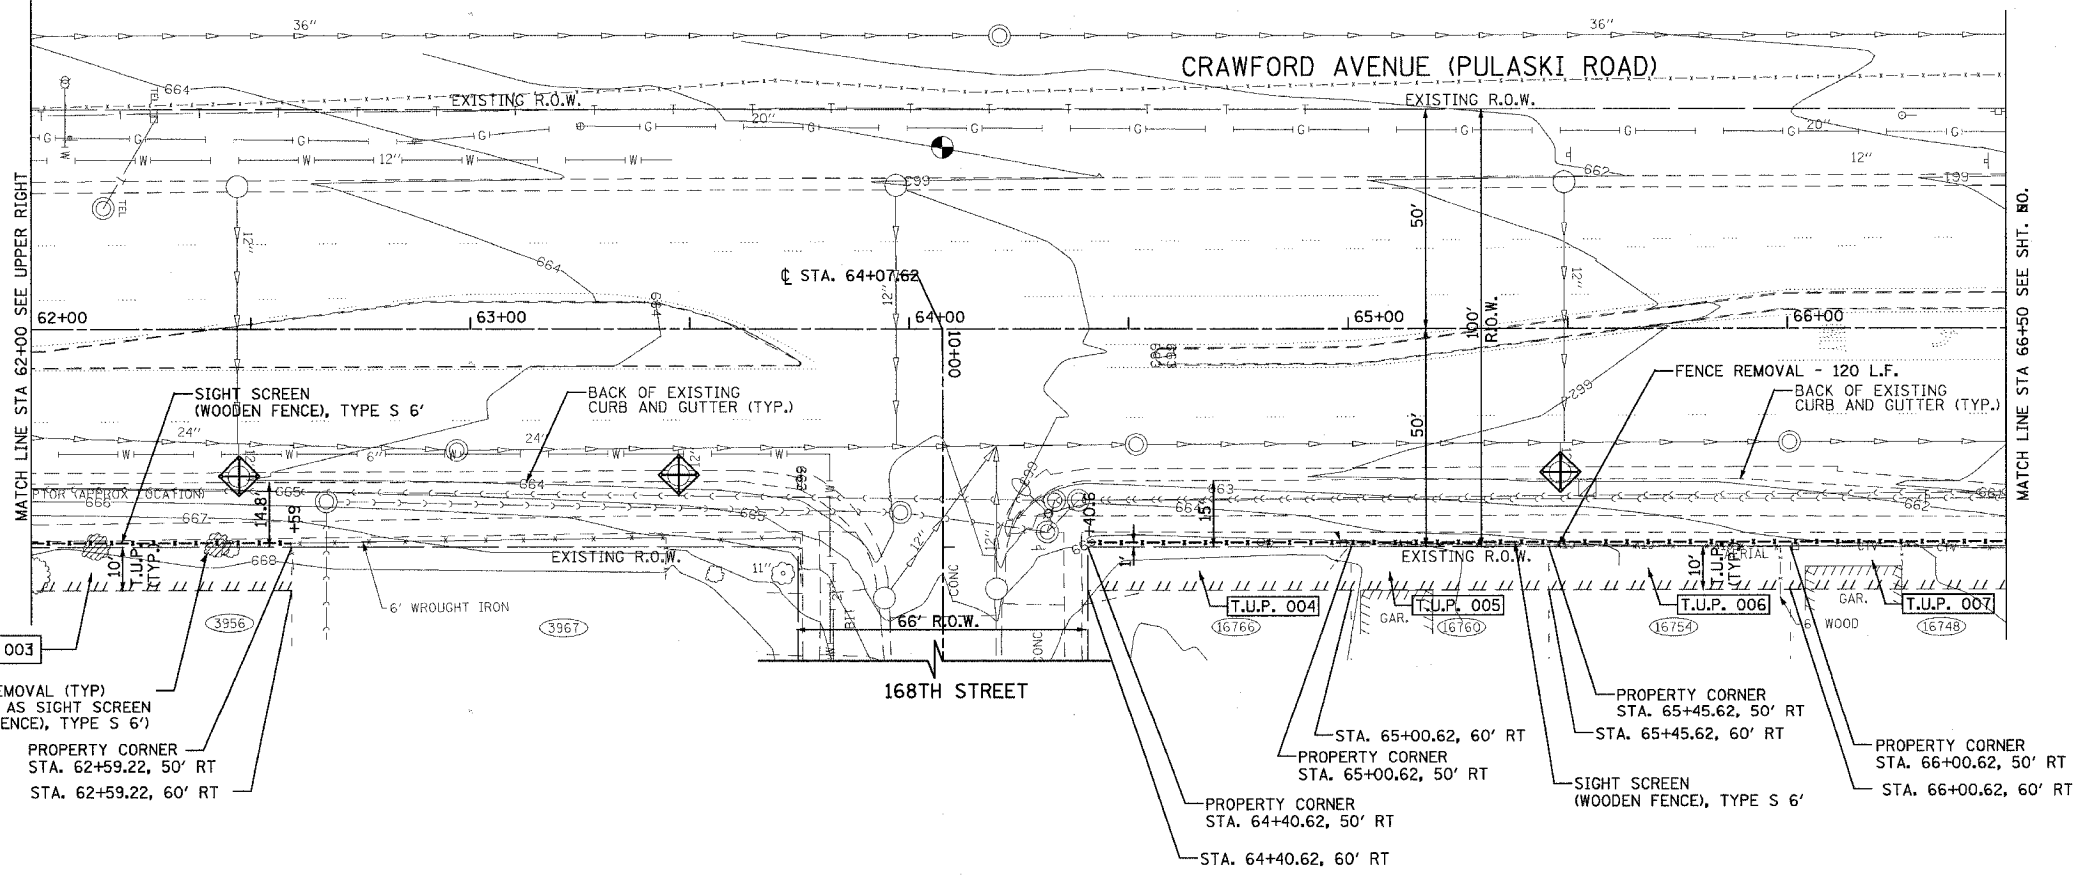

NOT FOR BIDDING

4/8/05 11:29/2005 11:47:05 AM I:\bch\c\041179\dgn\41179-ppl.sht  
 COPYRIGHT © 2005 BY BAXTER & WOODMAN, INC.  
 LICENSE NO. 184-00121 - EXPIRES 4/30/2007

CONSULTANTS	REV. NO.	DATE	DESCRIPTION
	1	11/16/05	PER I.D.O.T. REVIEW
* REFER TO EQUIPMENT MANUFACTURER'S SHOP DRAWINGS			
DRAWING FILE: ...:\coch\041179\dgn\41179-ppl.sht			



**Baxter & Woodman**  
 Crystal Lake, Illinois 815.459.1260  
 Burlington, Wisconsin 262.763.7834  
 Mokena, Illinois 708.478.3080  
 DeKalb, Illinois 815.787.3111  
 Grayslake, Illinois 847.233.5088  
 Rockford, Illinois 815.489.1551

**CITY OF COUNTRY CLUB HILLS, ILLINOIS**  
**CRAWFORD AVENUE & 167TH STREET**  
**FENCE INSTALLATION**

**PLAN**  
**CRAWFORD AVENUE**  
**STA 56+00 TO STA 66+50**

DESIGNED BY	MWP	SCALE	1" = 20'
DRAWN BY	CJC	PROJECT NO.	041179
CHECKED BY	NJP	SHEET NO.	4 OF 6
DATE	09/30/05		