



DATE	SECTION	COUNTY	NO. SHEETS	SHEET
245	98-20101-00-BR	BUREAU	65	43
FED. ROAD DIST. NO. 7	ILLINOIS	FED. AID PROJECT-BROS-04(62)		

STRUCTURAL SHEET 10 OF 25

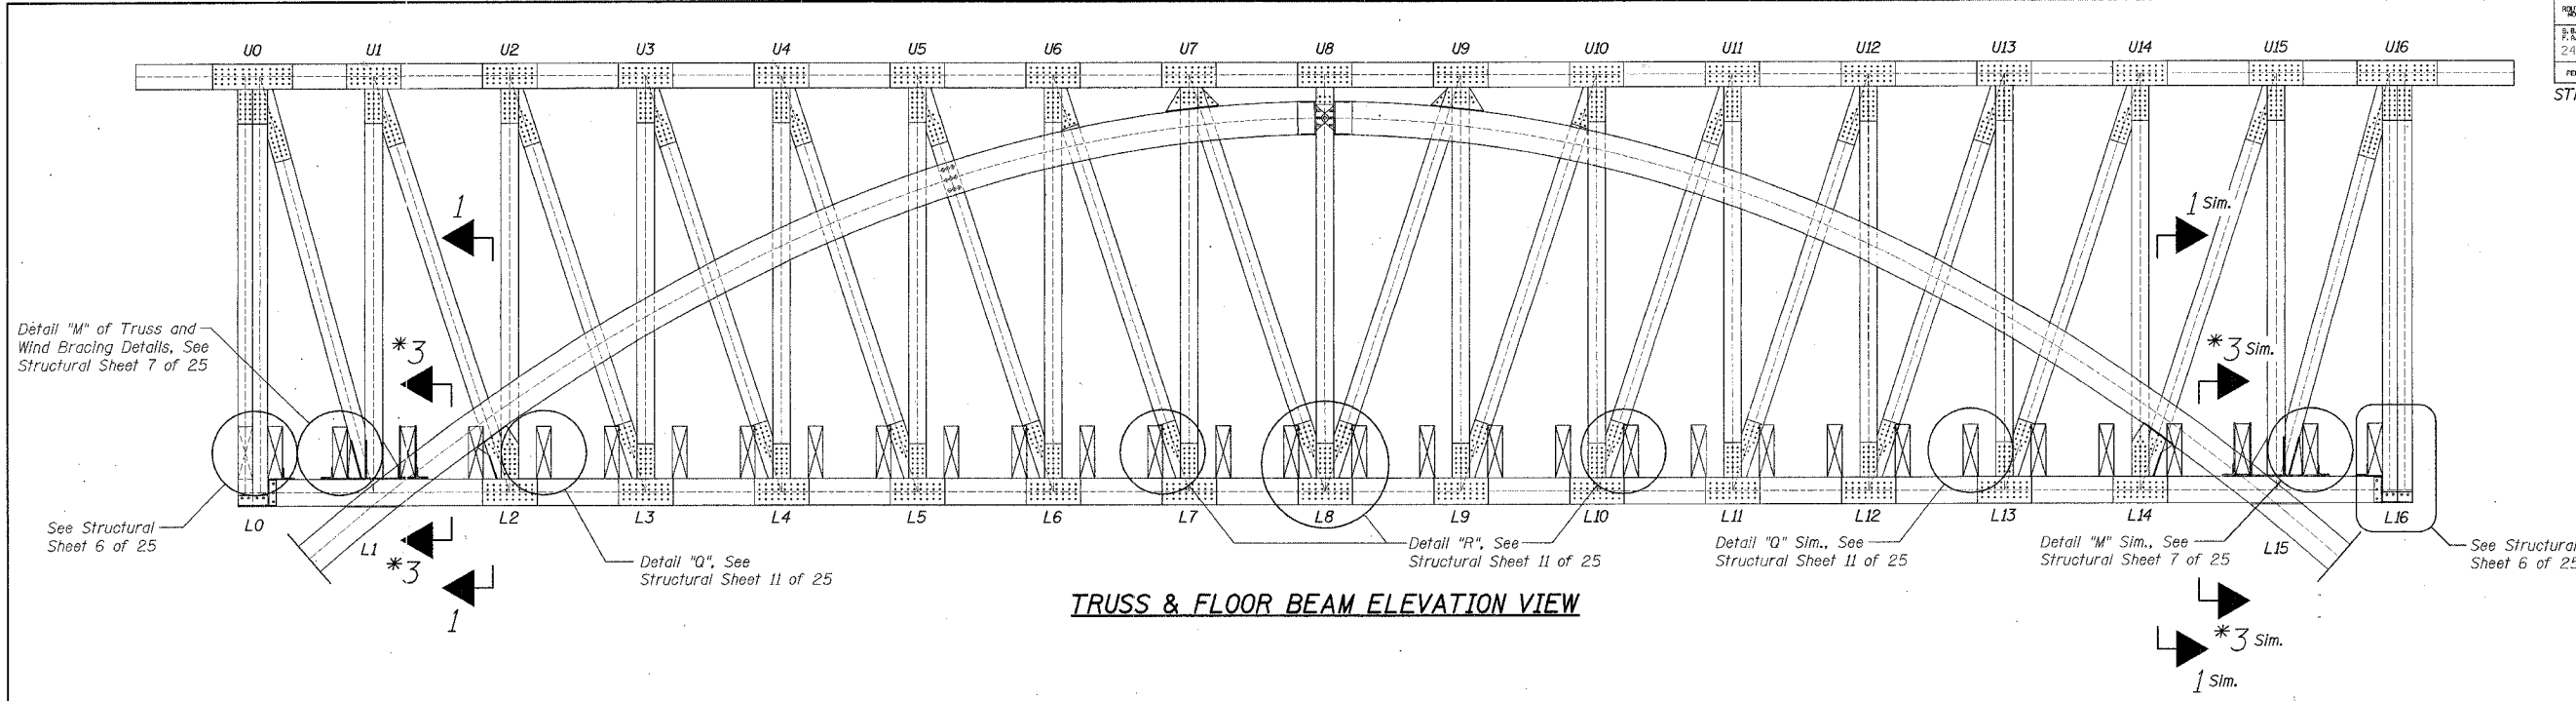


TRUSS & FLOOR BEAM ELEVATION VIEW

*See Structural Sheet 11 of 25.

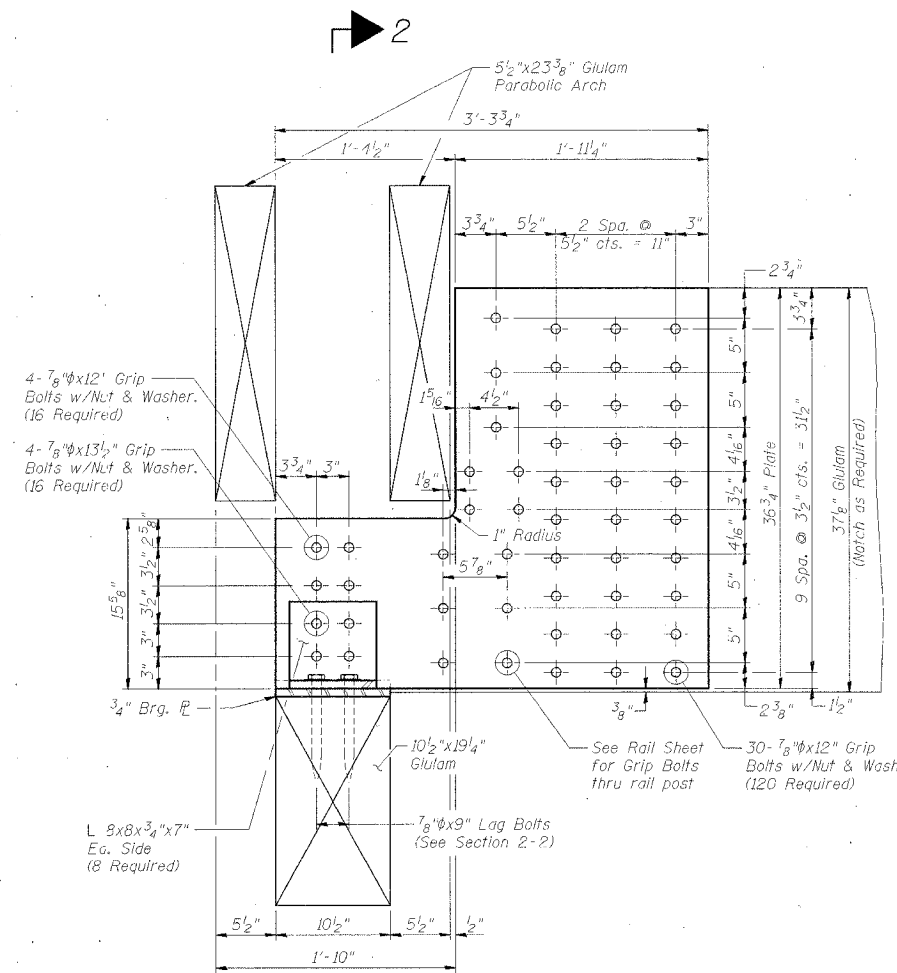

SECTION 1-1
4 Locations
(1-1 Shown
1-1 Sim. Opp. Hand)

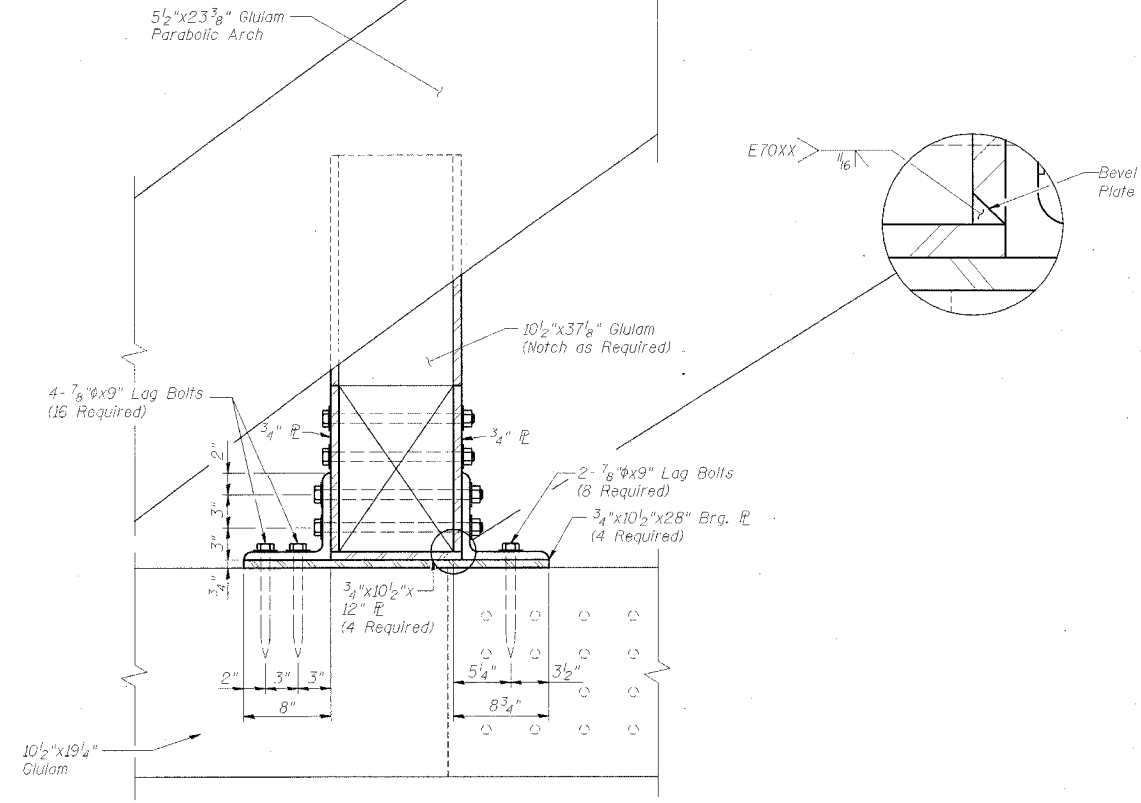

SECTION 2-2
4 Required

DECK DETAILS
SECTION 98-20101-00-BR
T.R. 245 OVER BIG BUREAU CREEK
STA. 13+70 (S.N. 006-4288)
BUREAU COUNTY
WHA # 1104D04