


F.A. RTE.	SECTION	COUNTY	TOTAL SHEETS	SHEET NO.
C.H. 20	04-00153-00-BR	STARK	J3	10
STA. 10+00		TO STA. 12+00		
ILLINOIS				
CONTRACT NO. 89364				

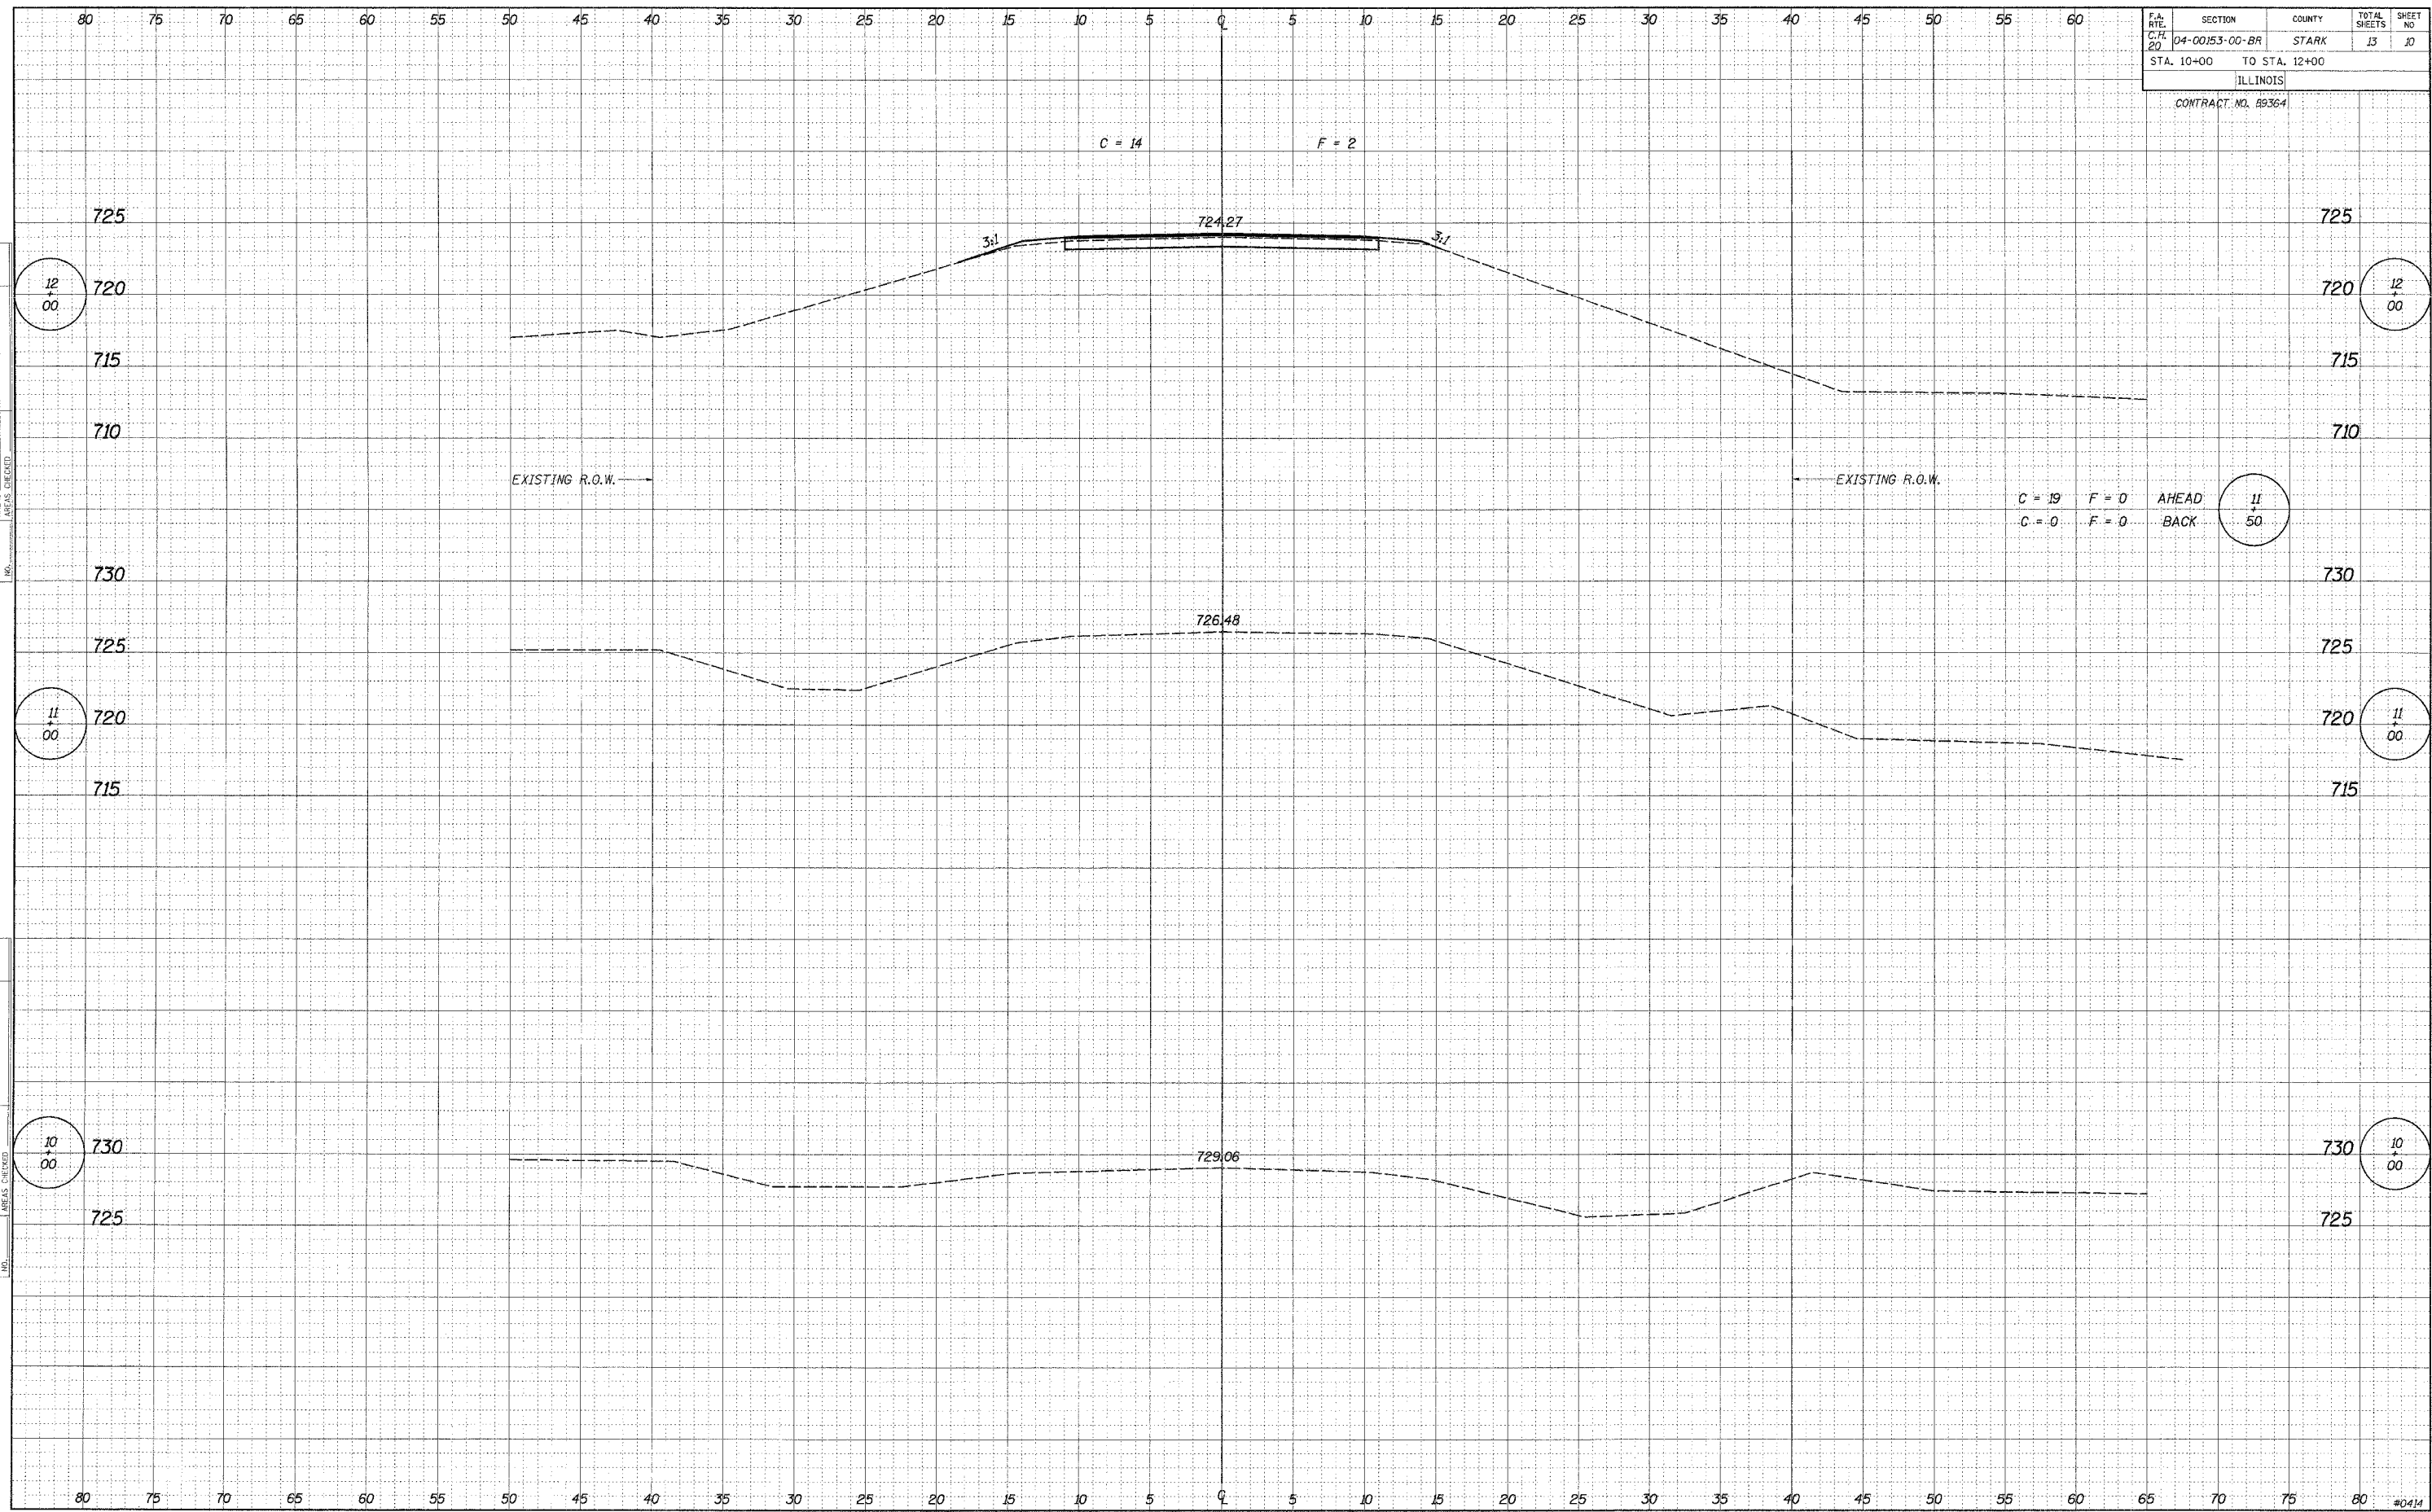

C = 14 F = 2

3:1

724.27

3:1

EXISTING R.O.W. →

← EXISTING R.O.W.

C = 19 F = 0 AHEAD
C = -0 F = 0 BACK

11
50

726.48

729.06

DATE _____
BY _____
FINAL SURVEY _____
SIGNED _____
NOTE BOOK _____
NO. _____
PLOTTED _____
TEMPLATE _____
AREAS CHECKED _____

DATE _____
BY _____
ORIGINAL SURVEY _____
SIGNED _____
NOTE BOOK _____
NO. _____
PLOTTED _____
TEMPLATE _____
AREAS CHECKED _____