


MARK JORSTAD
SE 1/4, SEC 35, T.19N, R. 3E, 3rd PM

P.I. STA. 25+00.00
Δ = 0° 11' 27.55" (LT)
NO CURVE
N. 1235808.7708
E. 847378.9803

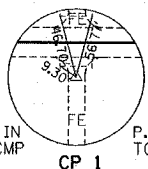


P.I. STA. 28+00.00
Δ = 0° 00' 48.69" (RT)
NO CURVE
N. 1236108.7330
E. 847383.7780

P.I. STA. 33+98.09
Δ = 0° 20' 13.93" (RT)
NO CURVE
N. 1236706.7452
E. 847393.4840

P.I. STA. 36+54.08
Δ = 0° 11' 07.02" (LT)
NO CURVE
N. 1236962.6681
E. 847399.1445

C.H.	SECTION	COUNTY	TOTAL SHEETS
5	85-00043-00-RS	DEWITT	79
STA. 23+00		TO STA. 38+00	
FED. ROAD DIST. NO.		ILLINOIS	FED. AID PROJECT
CONTRACT No. 91316			

JOHN A. LAMB, ET AL
SE 1/4, NE 1/4, SEC 35, T.19N, R.3E, 3rd PM

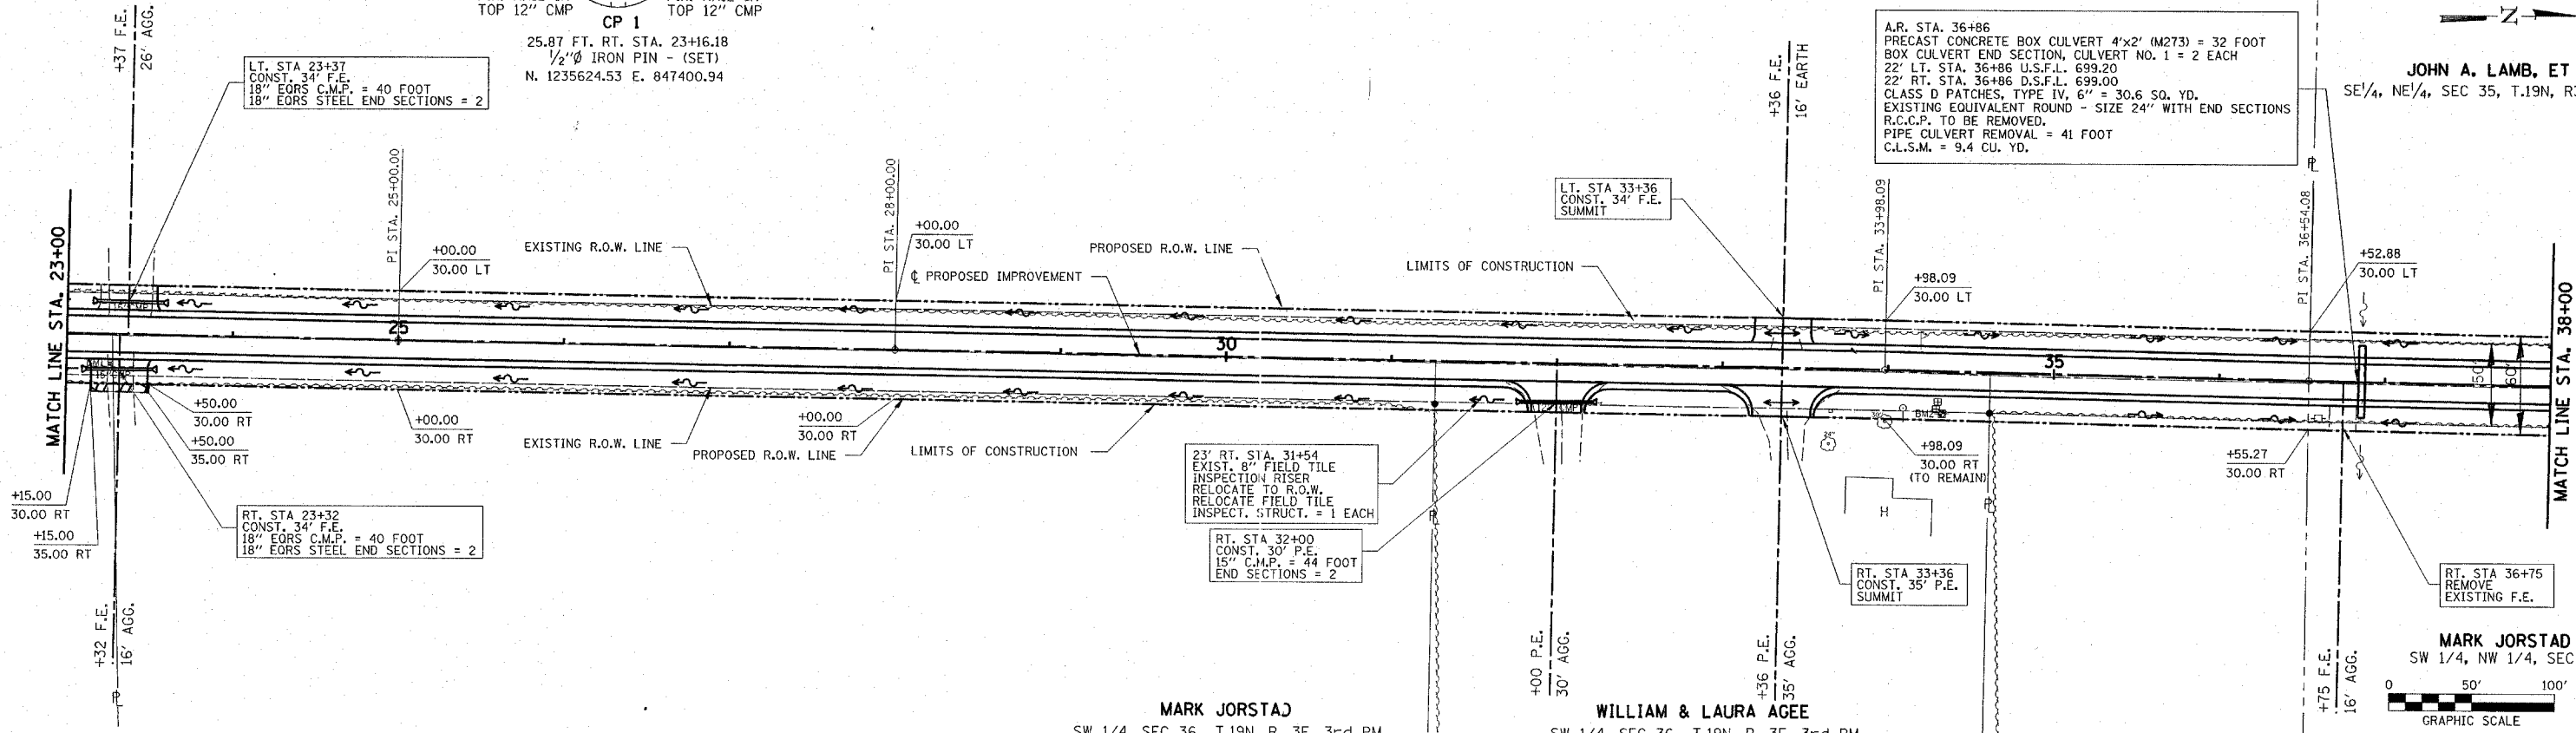

MARK JORSTAD
SW 1/4, SEC 36, T.19N, R. 3E, 3rd PM

WILLIAM & LAURA AGEE
SW 1/4, SEC 36, T.19N, R. 3E, 3rd PM

