


NOTE BOOK NO. _____
TEMPLATE NO. _____
DATE AS CHECKED _____
DATE CHECKED _____

NOTE BOOK NO. _____
TEMPLATE NO. _____
DATE AS CHECKED _____
DATE CHECKED _____

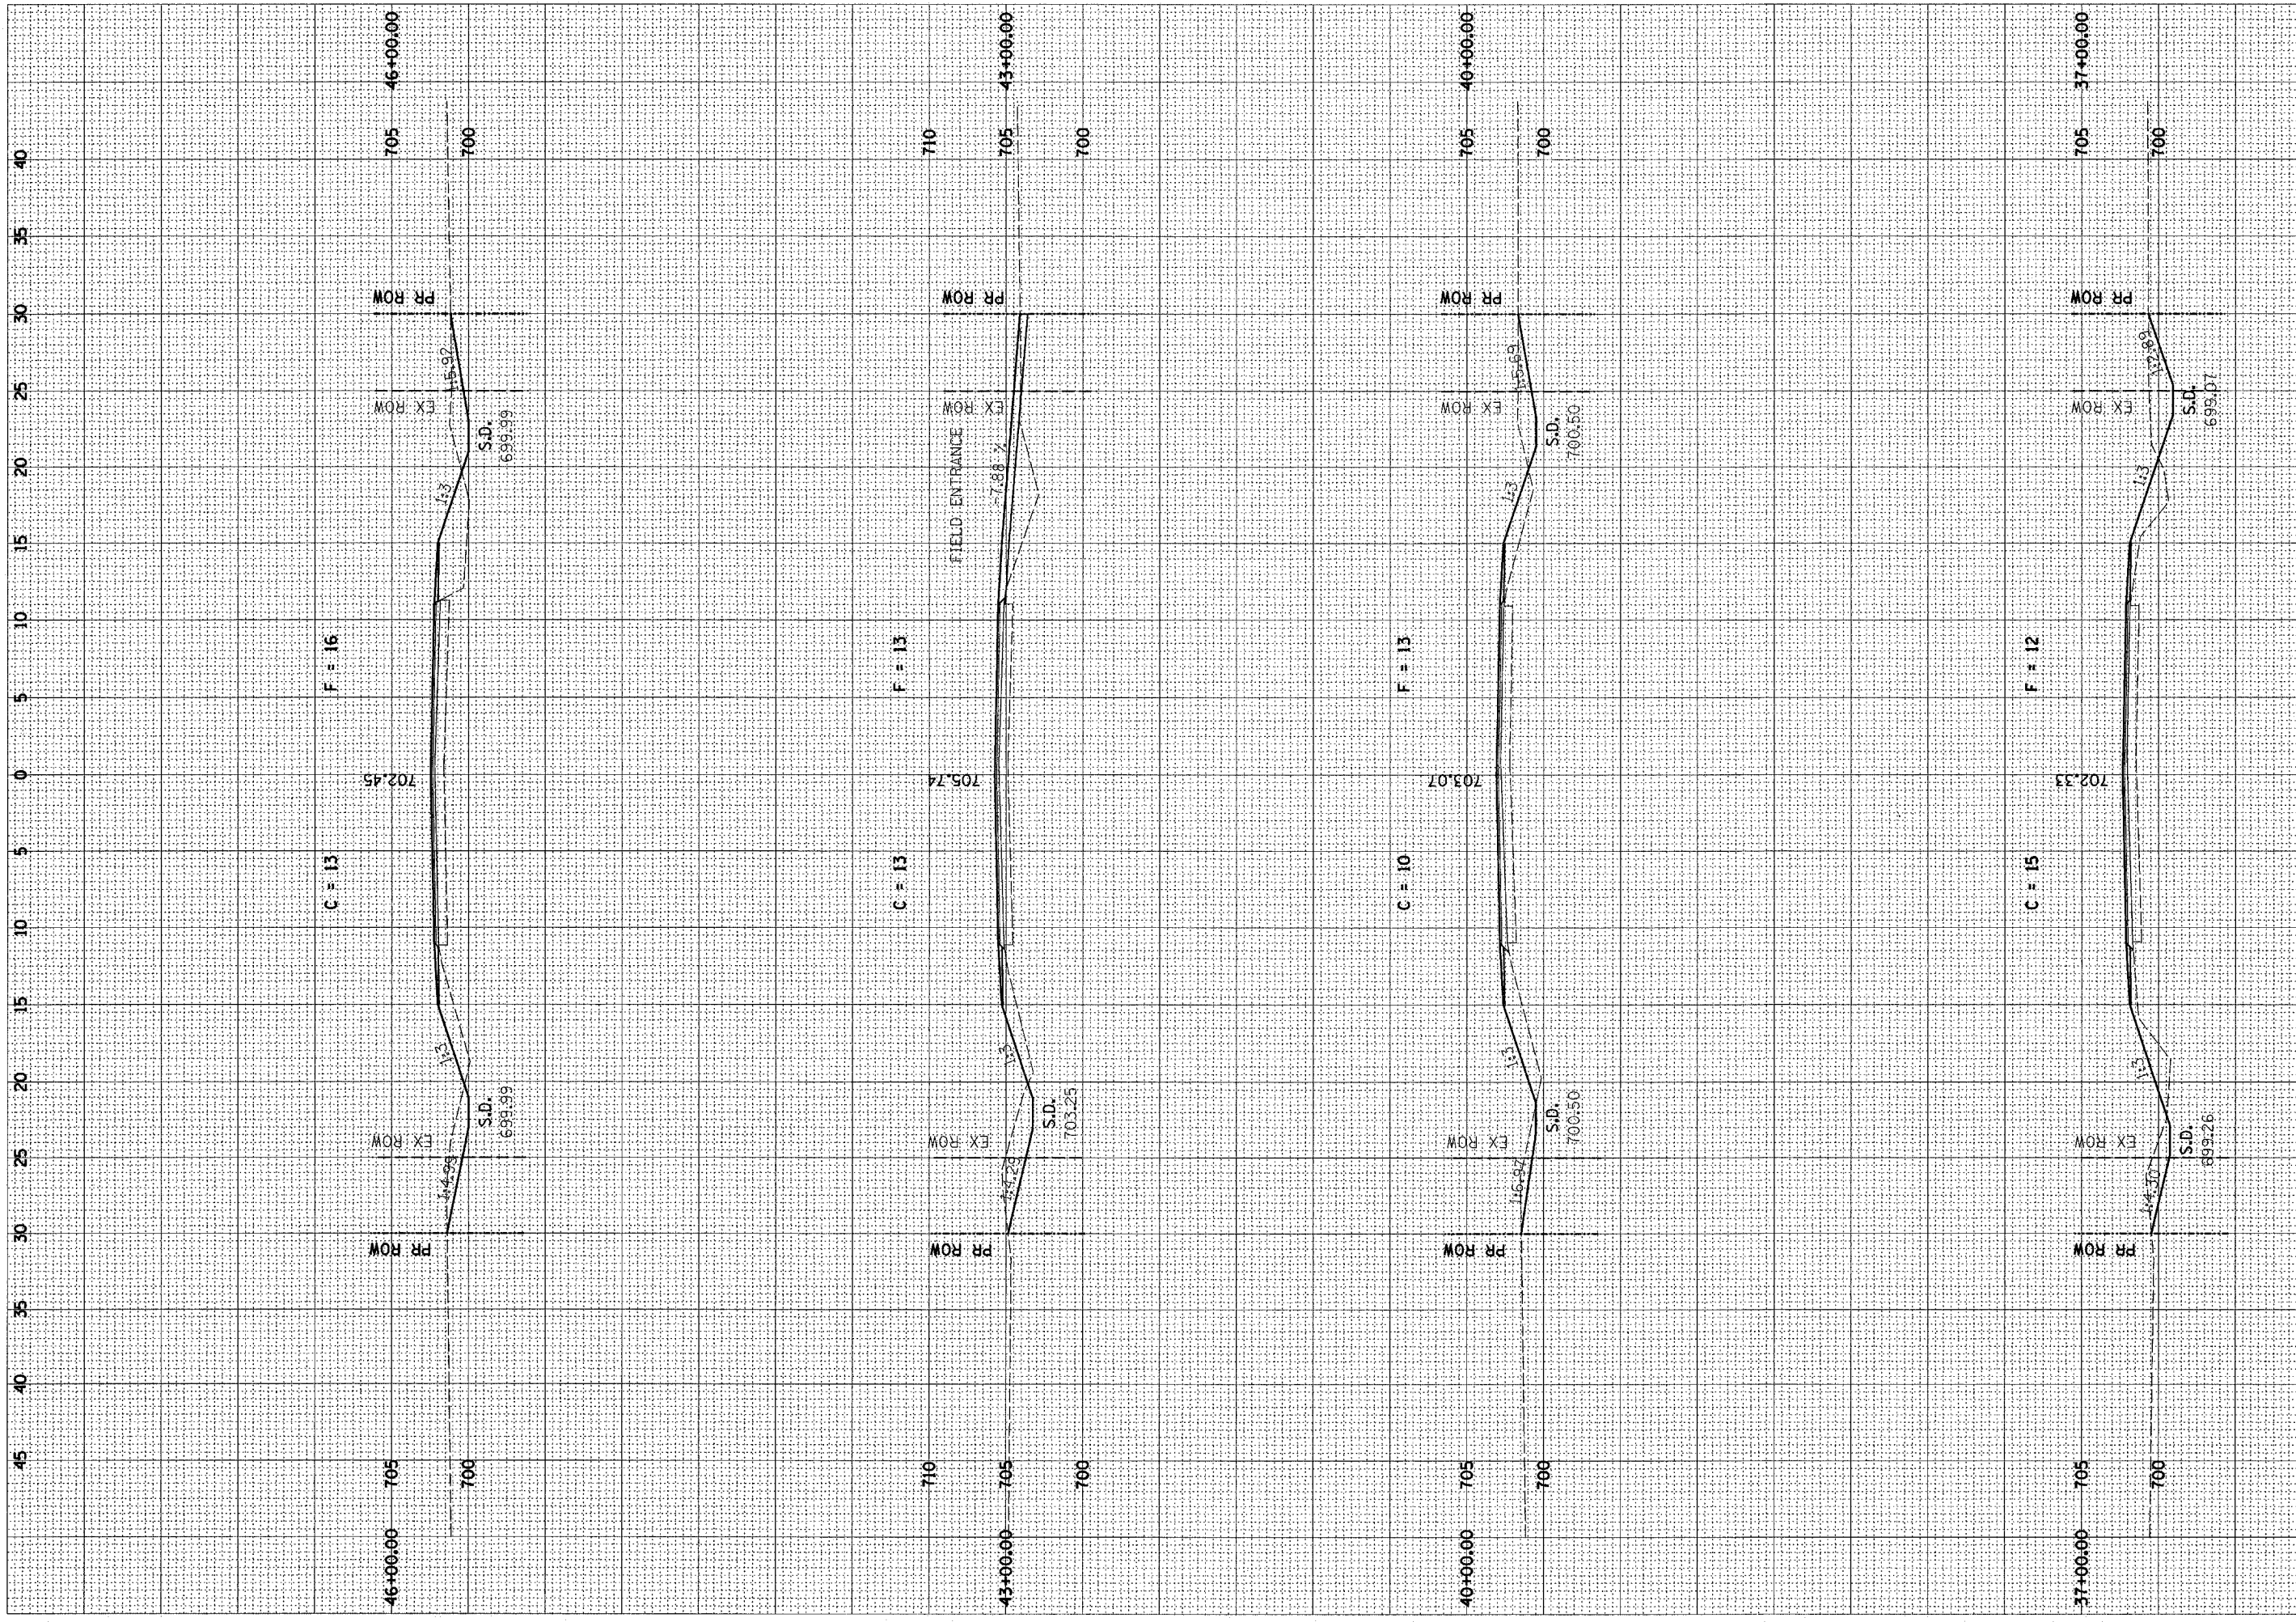

C.H.	SECTION	COUNTY	TOTAL SHEETS	SHE NO.
20	99-00146-00-PV	VERMILION	79	47
STA.		TO STA.		
FED. ROAD DIST. NO.		ILLINOIS CONTRACT NO. 91316		