


C.H.	SECTION	COUNTY	TOTAL SHEETS
20	99-00146-00-PV	VERMILION	79
STA.		TO STA.	
FED. ROAD DIST. NO.		ILLINOIS	CONTRACT NO. 91316

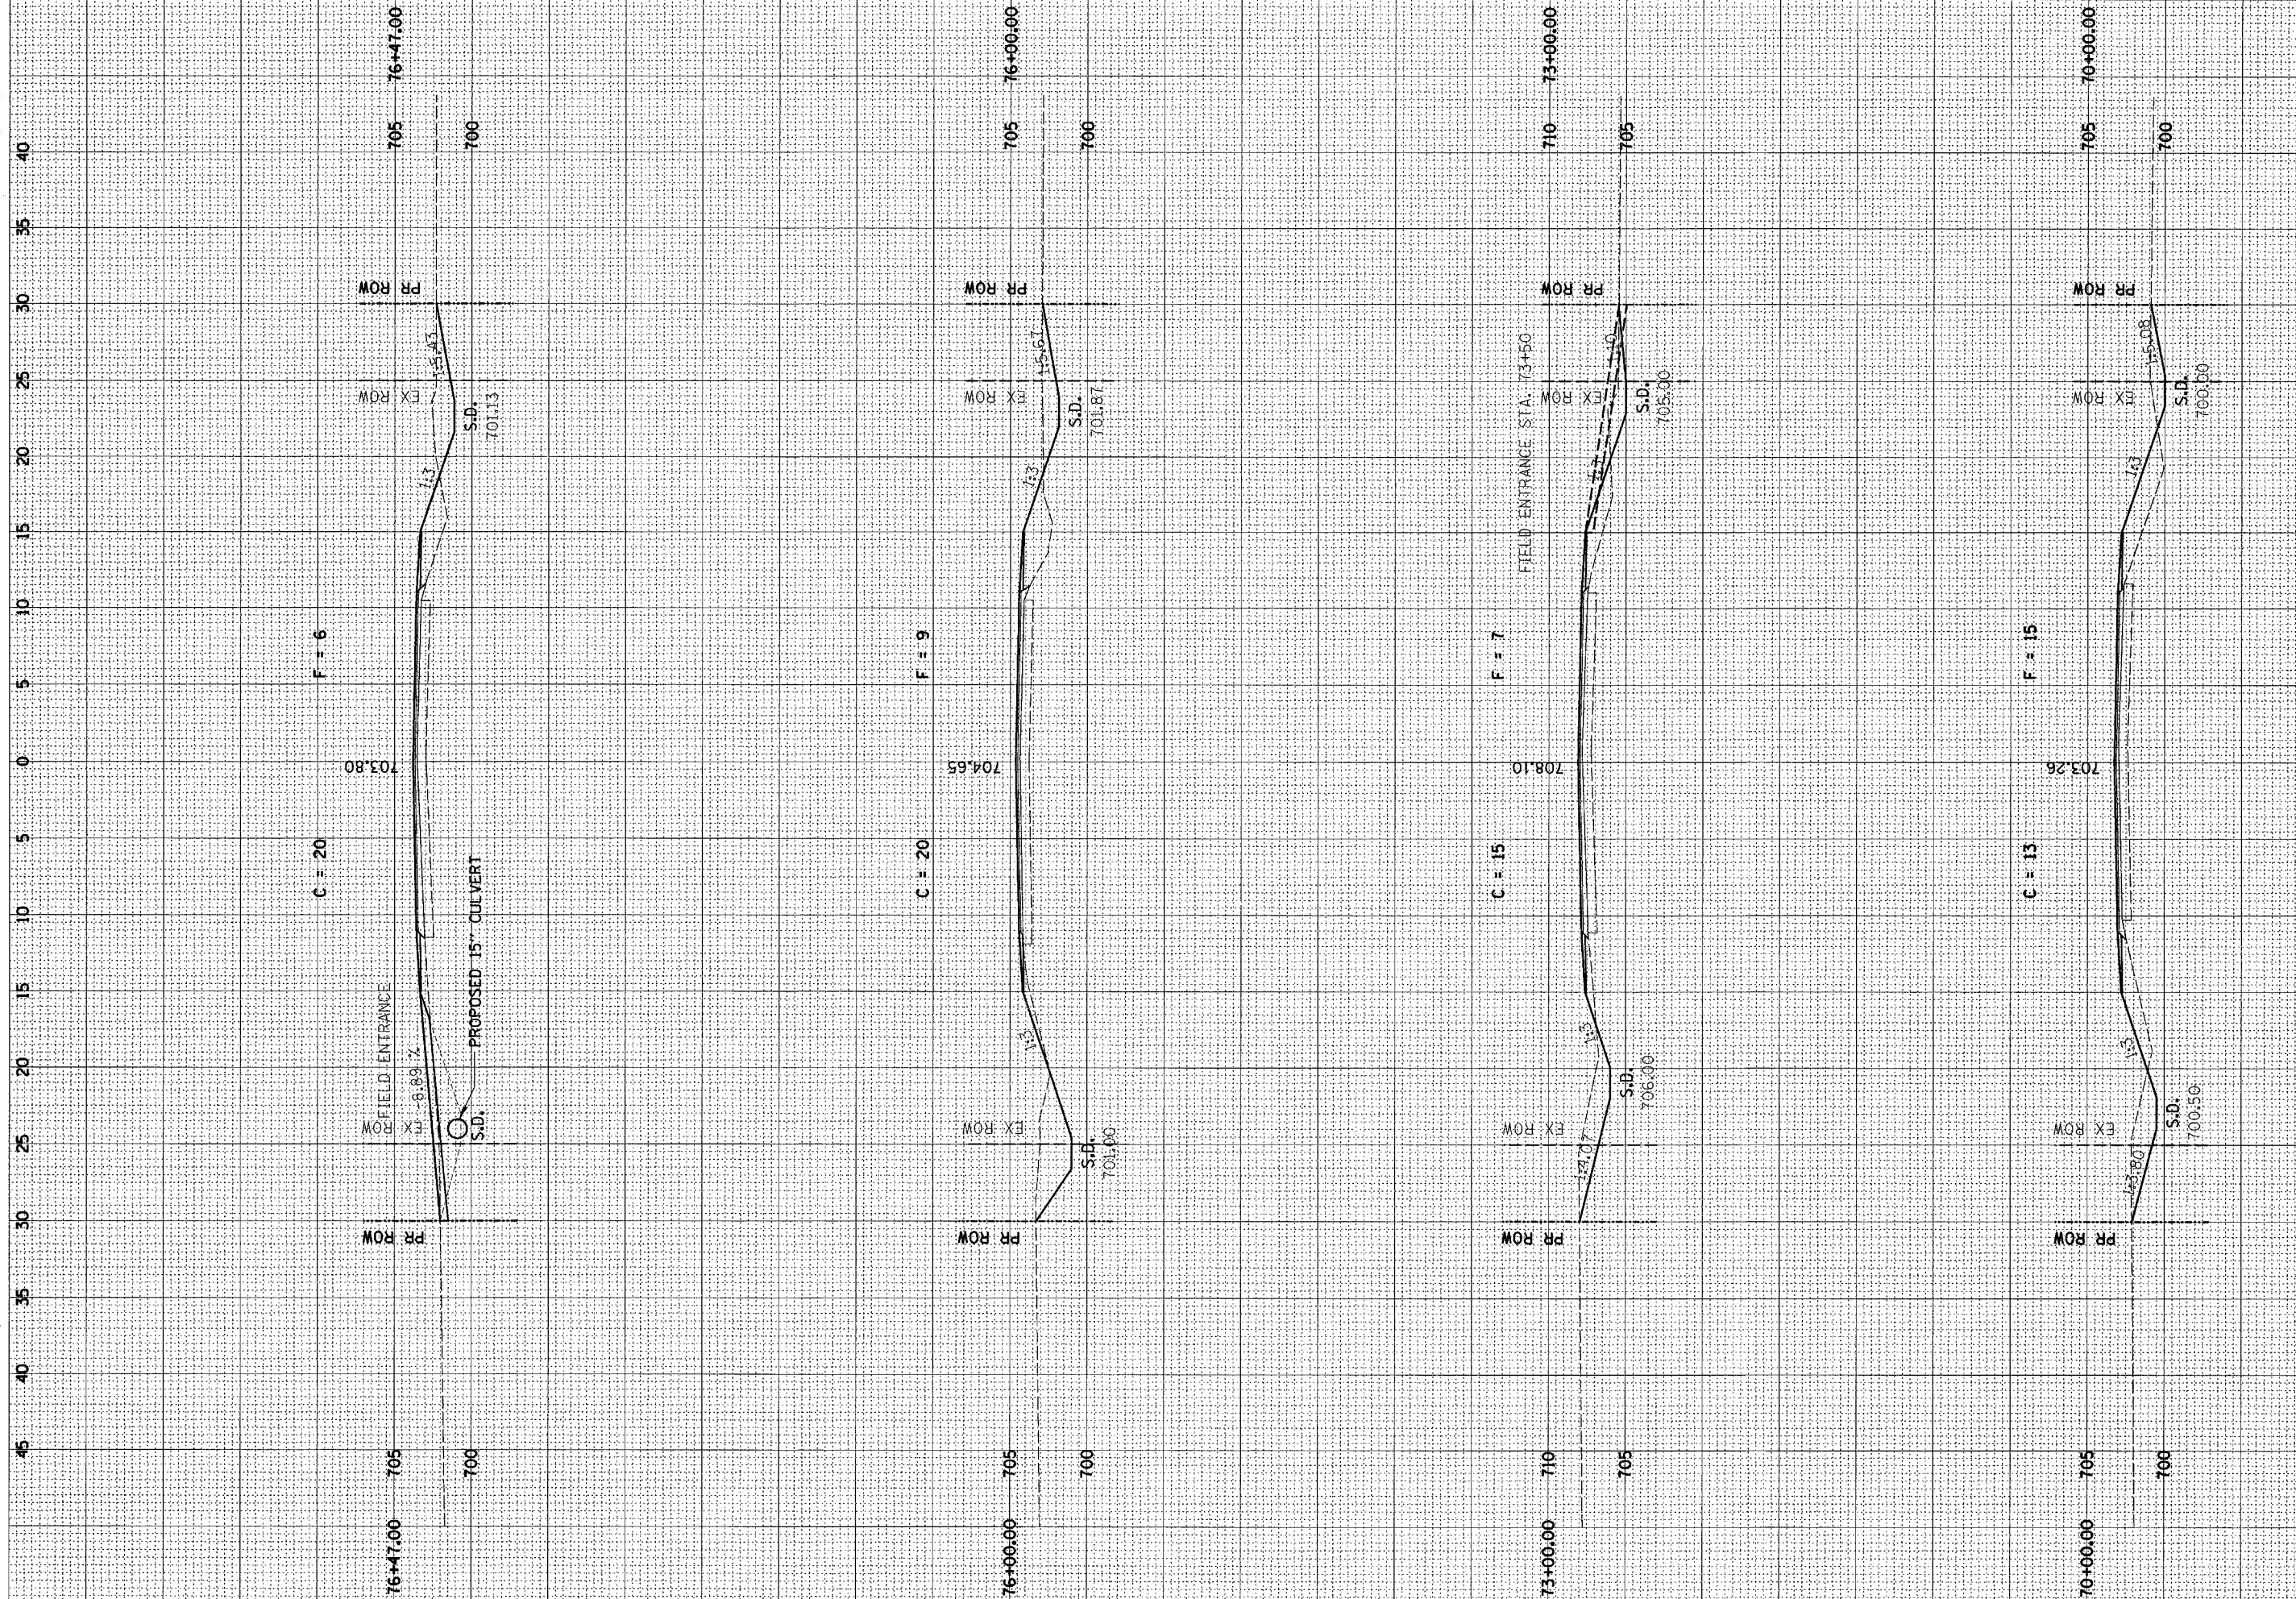

NO. AREAS CHECKED

NO. AREAS CHECKED