


NOTE BOOK NO. TEMPLATE AREAS CHECKED

NOTE BOOK NO. TEMPLATE AREAS CHECKED

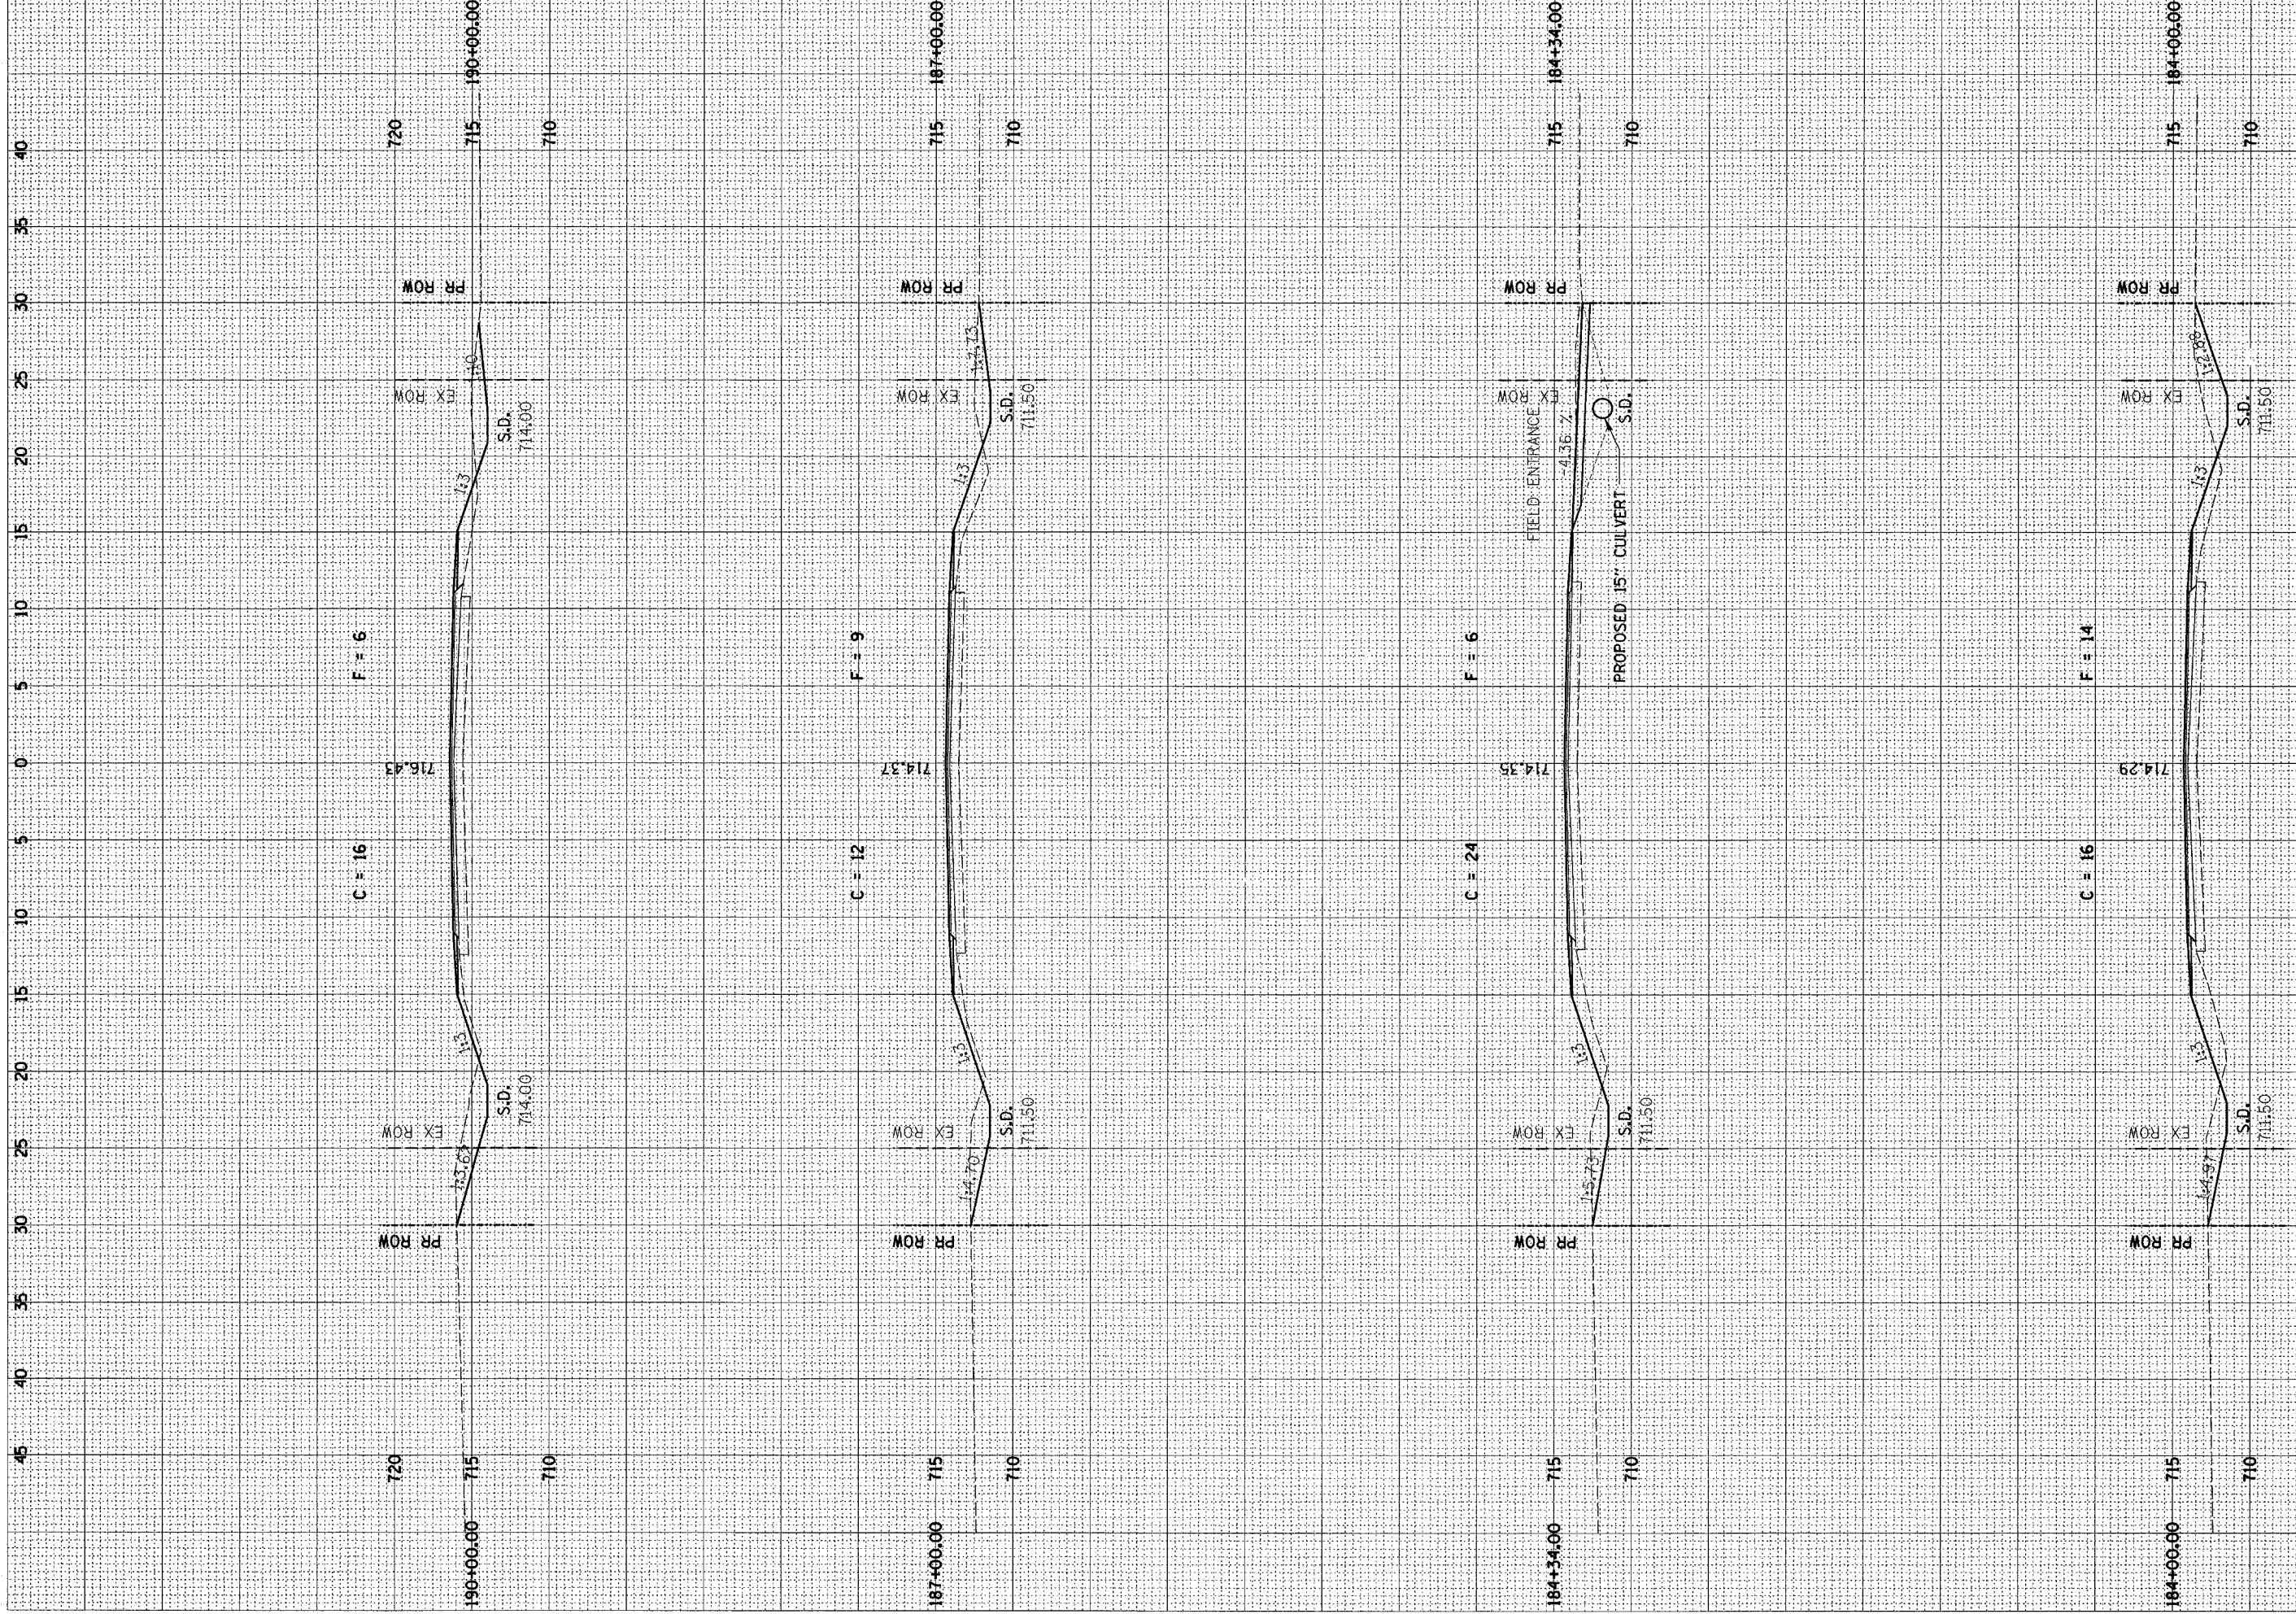

C.H.	SECTION	COUNTY	TOTAL SHEETS	SHEET NO.
20	99-00146-00-PV	VERMILION	79	6
STA.		TO STA.		
FED. ROAD DIST. NO.	ILLINOIS	CONTRACT NO. 91316		