


C.H.	SECTION	COUNTY	TOTAL SHEETS	SHEET NO.
20	99-00146-00-PV	VERMILION	79	7
STA.		TO STA.		
FED. ROAD DIST. NO.		ILLINOIS CONTRACT NO. 91316		

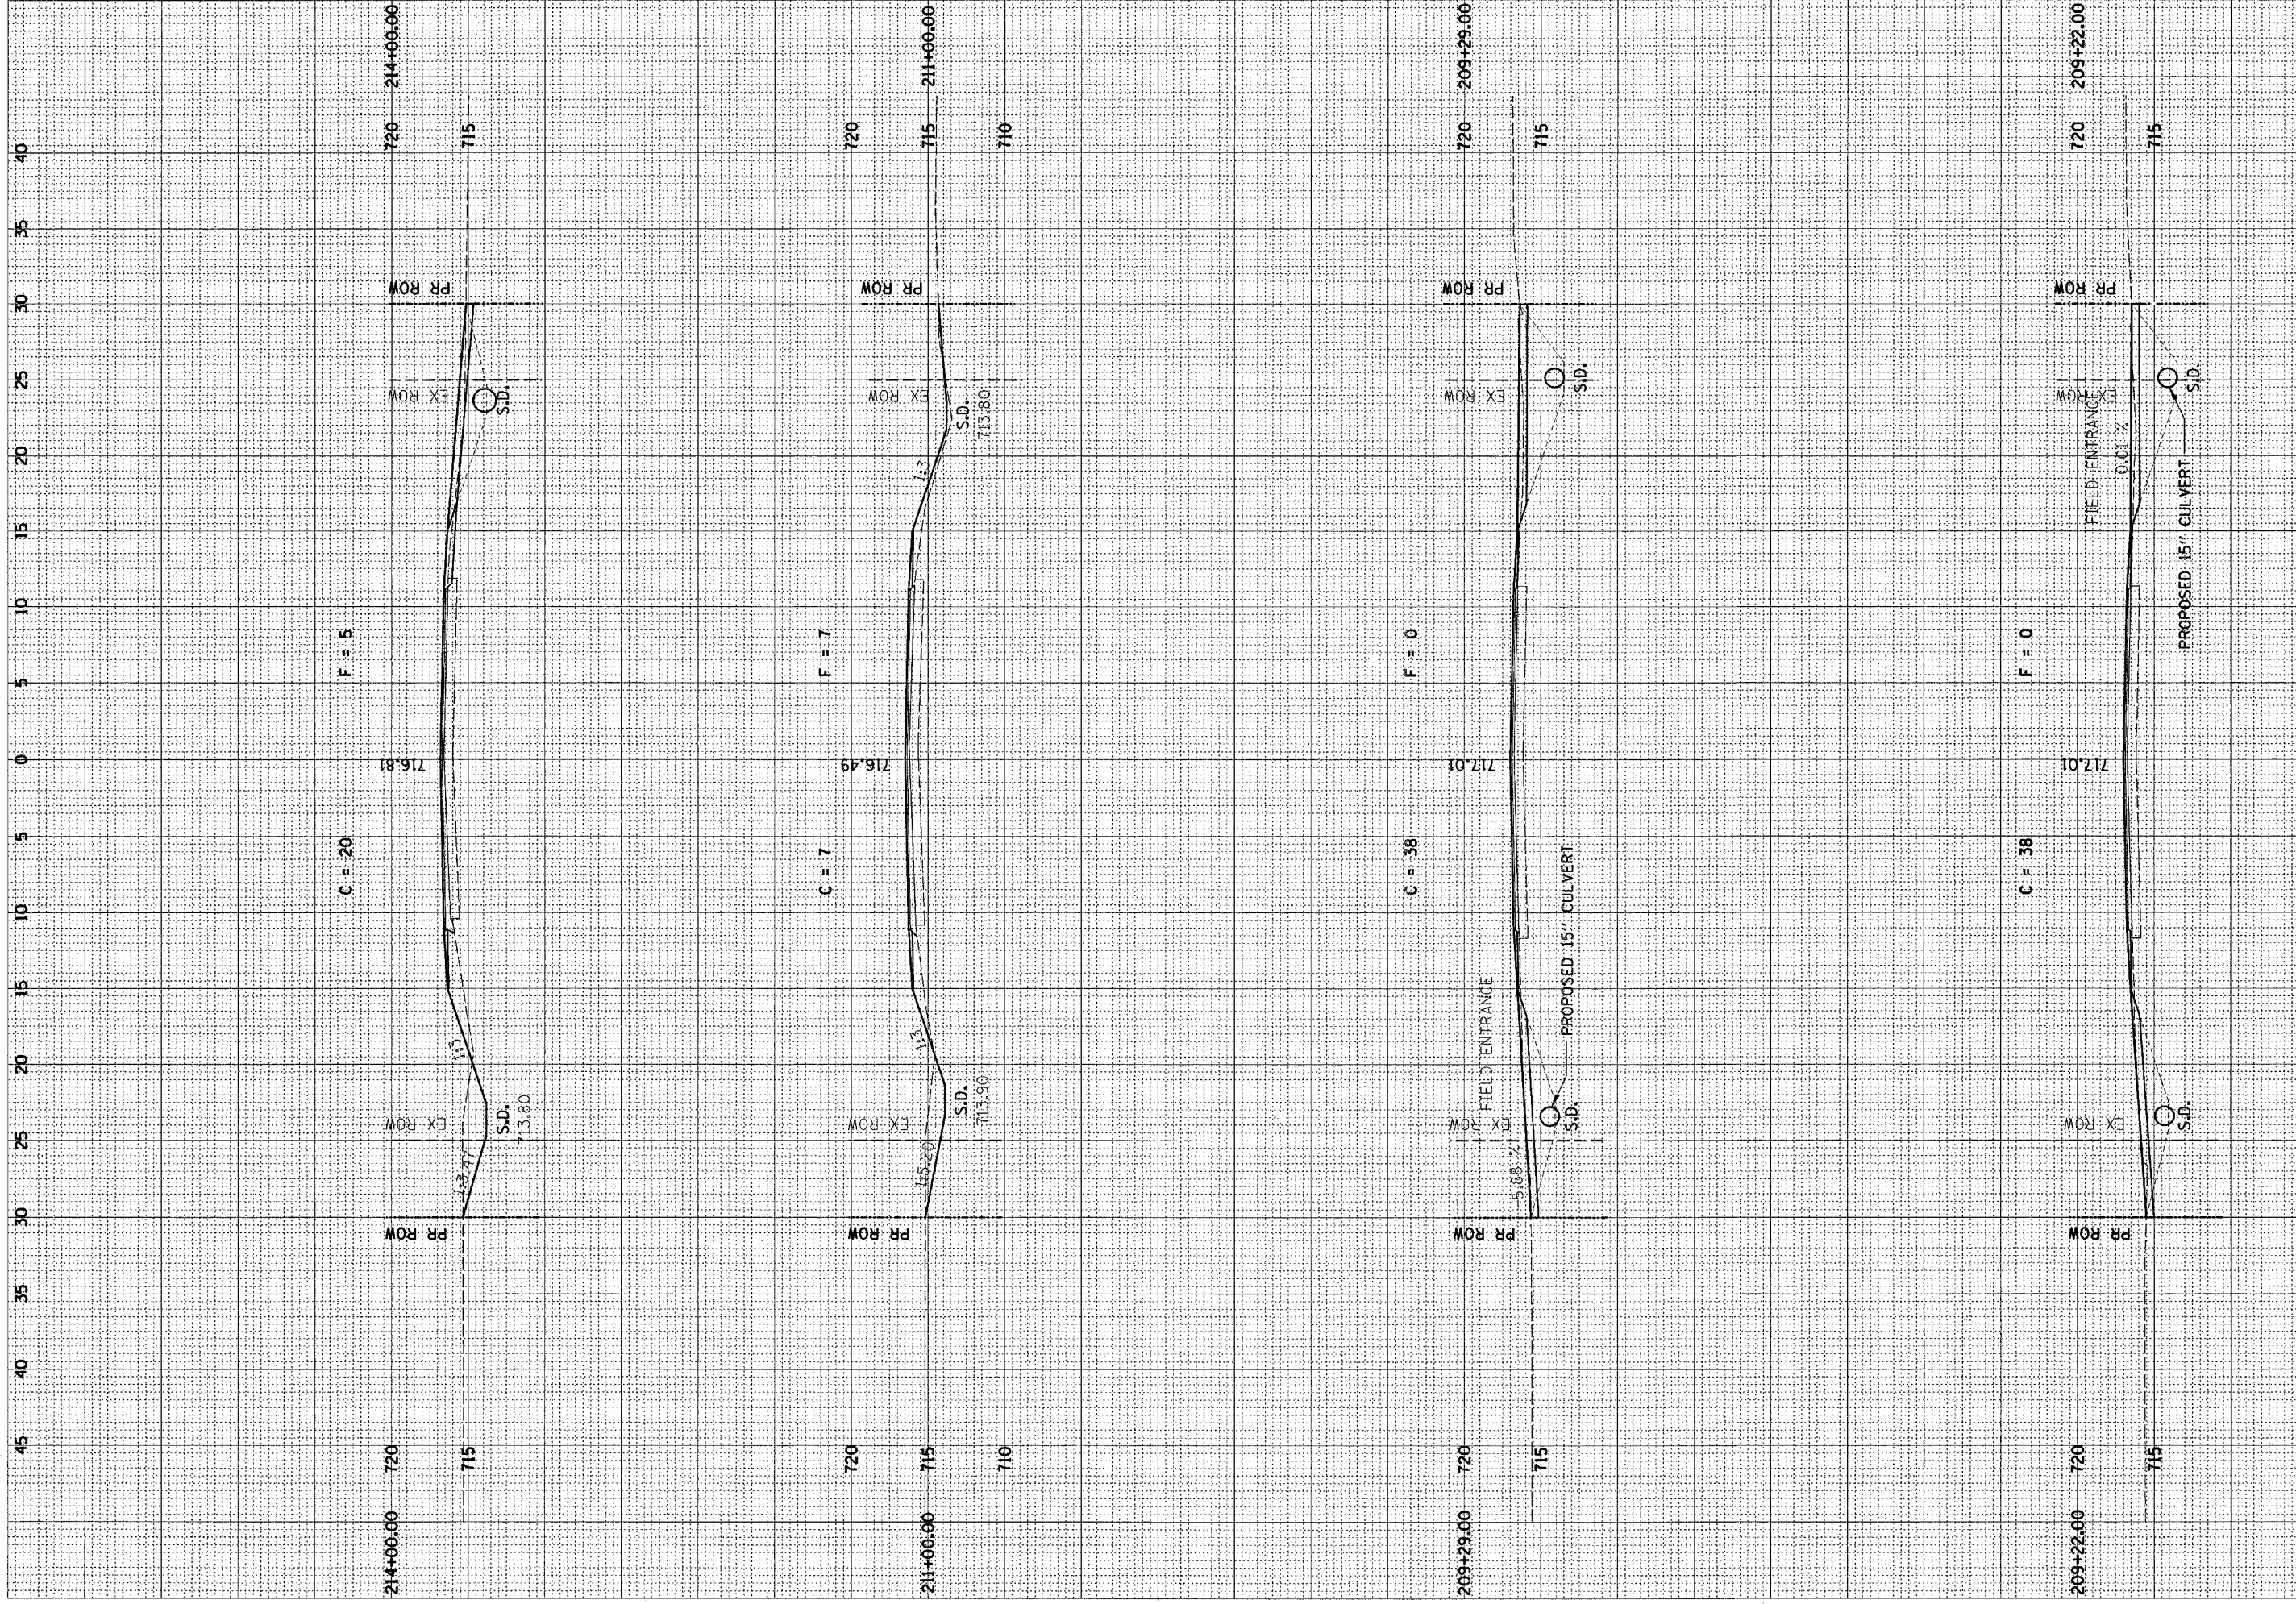

NOTE BOOK TEMPLATE
NO. AREAS CHECKED

NOTE BOOK TEMPLATE
NO. AREAS CHECKED