

65 60 55 50 45 40 35 30 25 20 15 10 5 0 5 10 15 20 25 30 35 40 45 50 55 60 65 70 75


C.H.	SECTION	COUNTY	TOTAL SHEETS
5	85-00043-00-RS	DEWITT	79
STA.		TO STA.	
FED. ROAD DIST. NO.	ILLINOIS	CONTRACT No. 91316	

IMPROVEMENT ENDS STATION 276+18.67  
 C = 0      F = 0

C = 147      F = 0

727.23  
 1/4" = 10'

FIELD ENTRANCE RTE 10 STA. 600+65.00

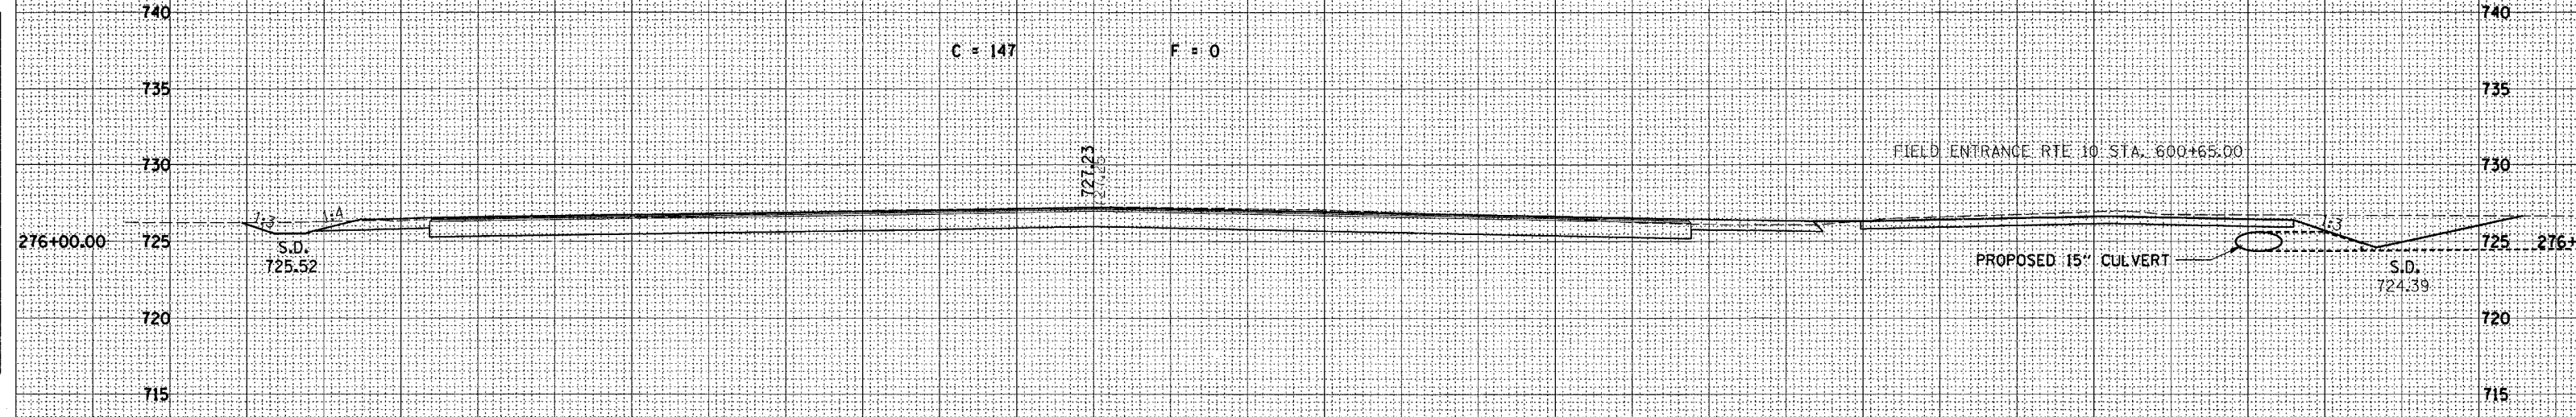

276+00.00      725.52  
 S.D.

PROPOSED 15' CULVERT

S.D.  
 724.39

276+00.00

65 60 55 50 45 40 35 30 25 20 15 10 5 0 5 10 15 20 25 30 35 40 45 50 55 60 65 70 75 80 85 90 95