



DATE: _____
 BY: _____
 SURVEYED: _____
 PLOTTED: _____
 CHECKED: _____
 BAL. NO. _____
 STRUCTURE NOTATION: _____
 NO. _____

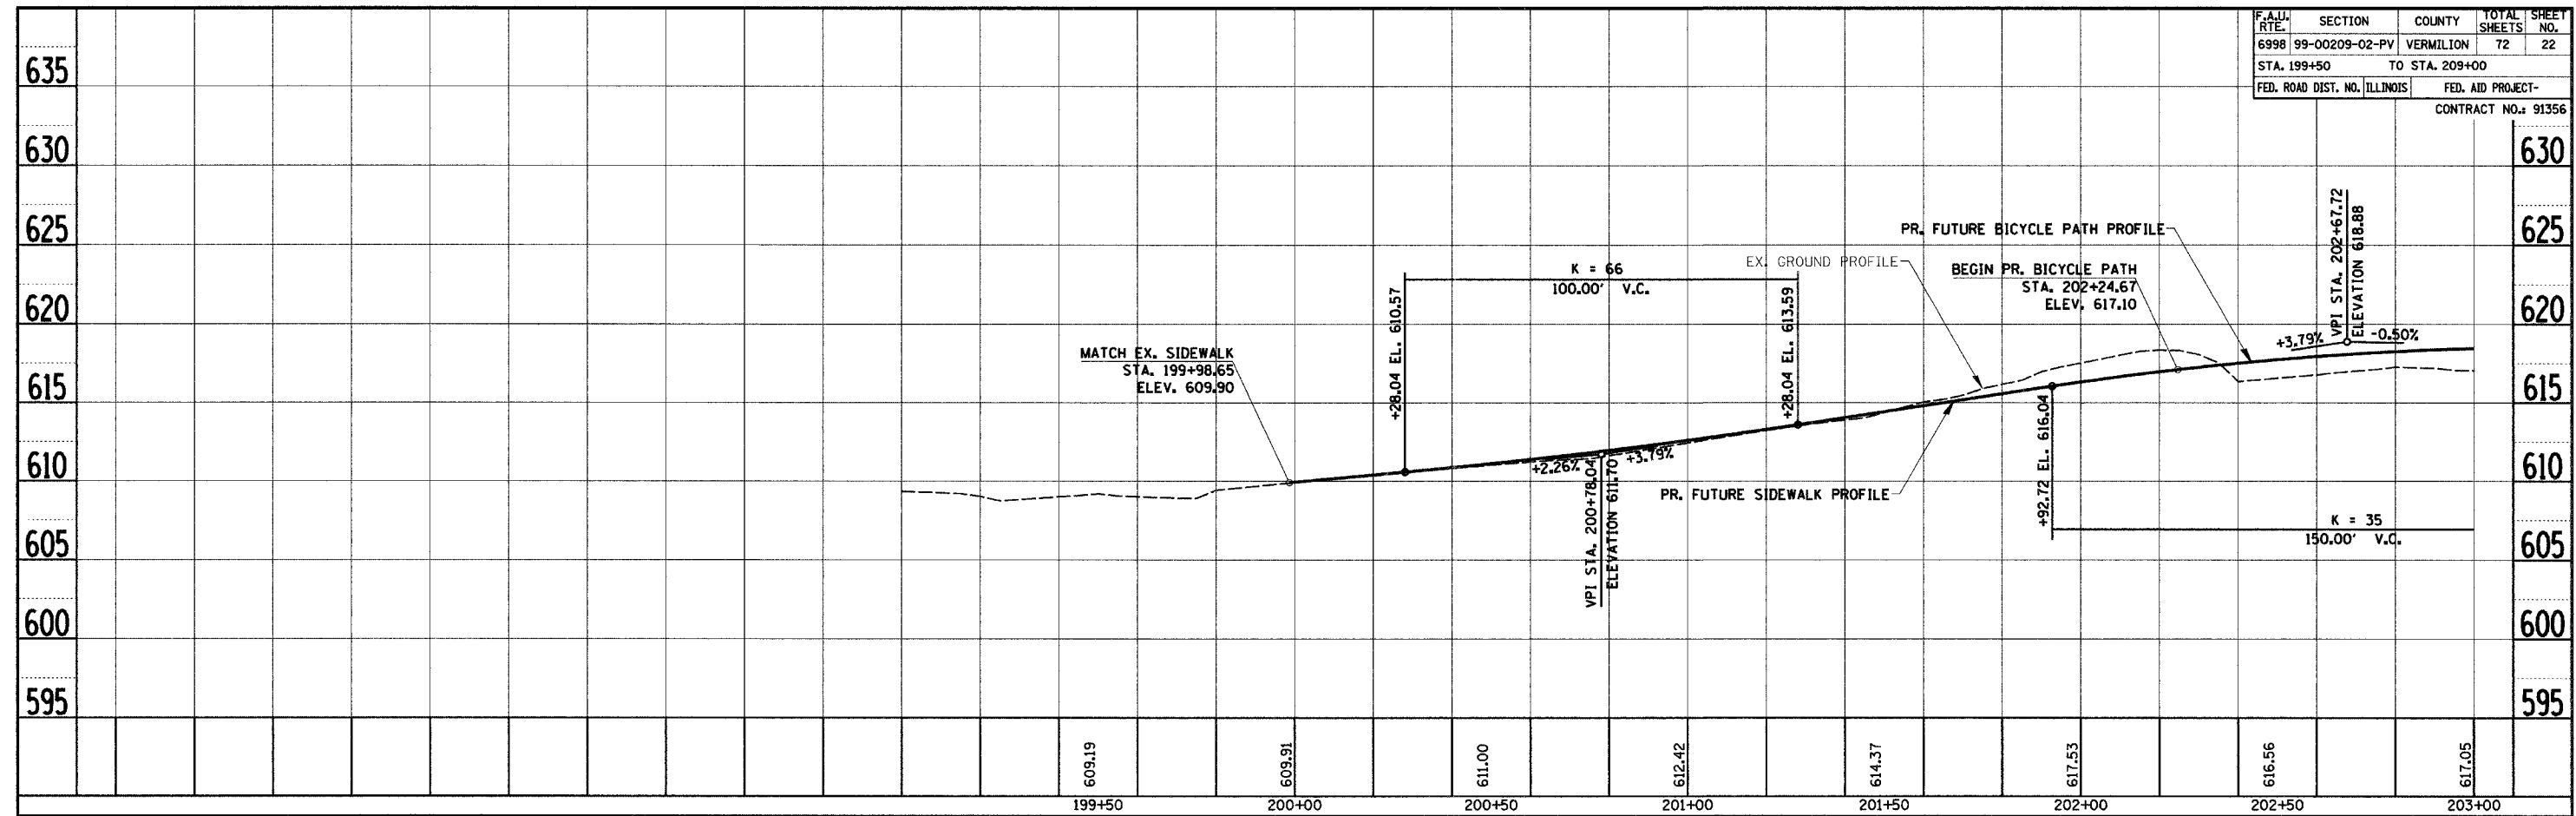

DATE: _____
 BY: _____
 SURVEYED: _____
 PLOTTED: _____
 CHECKED: _____
 BAL. NO. _____
 STRUCTURE NOTATION: _____
 NO. _____

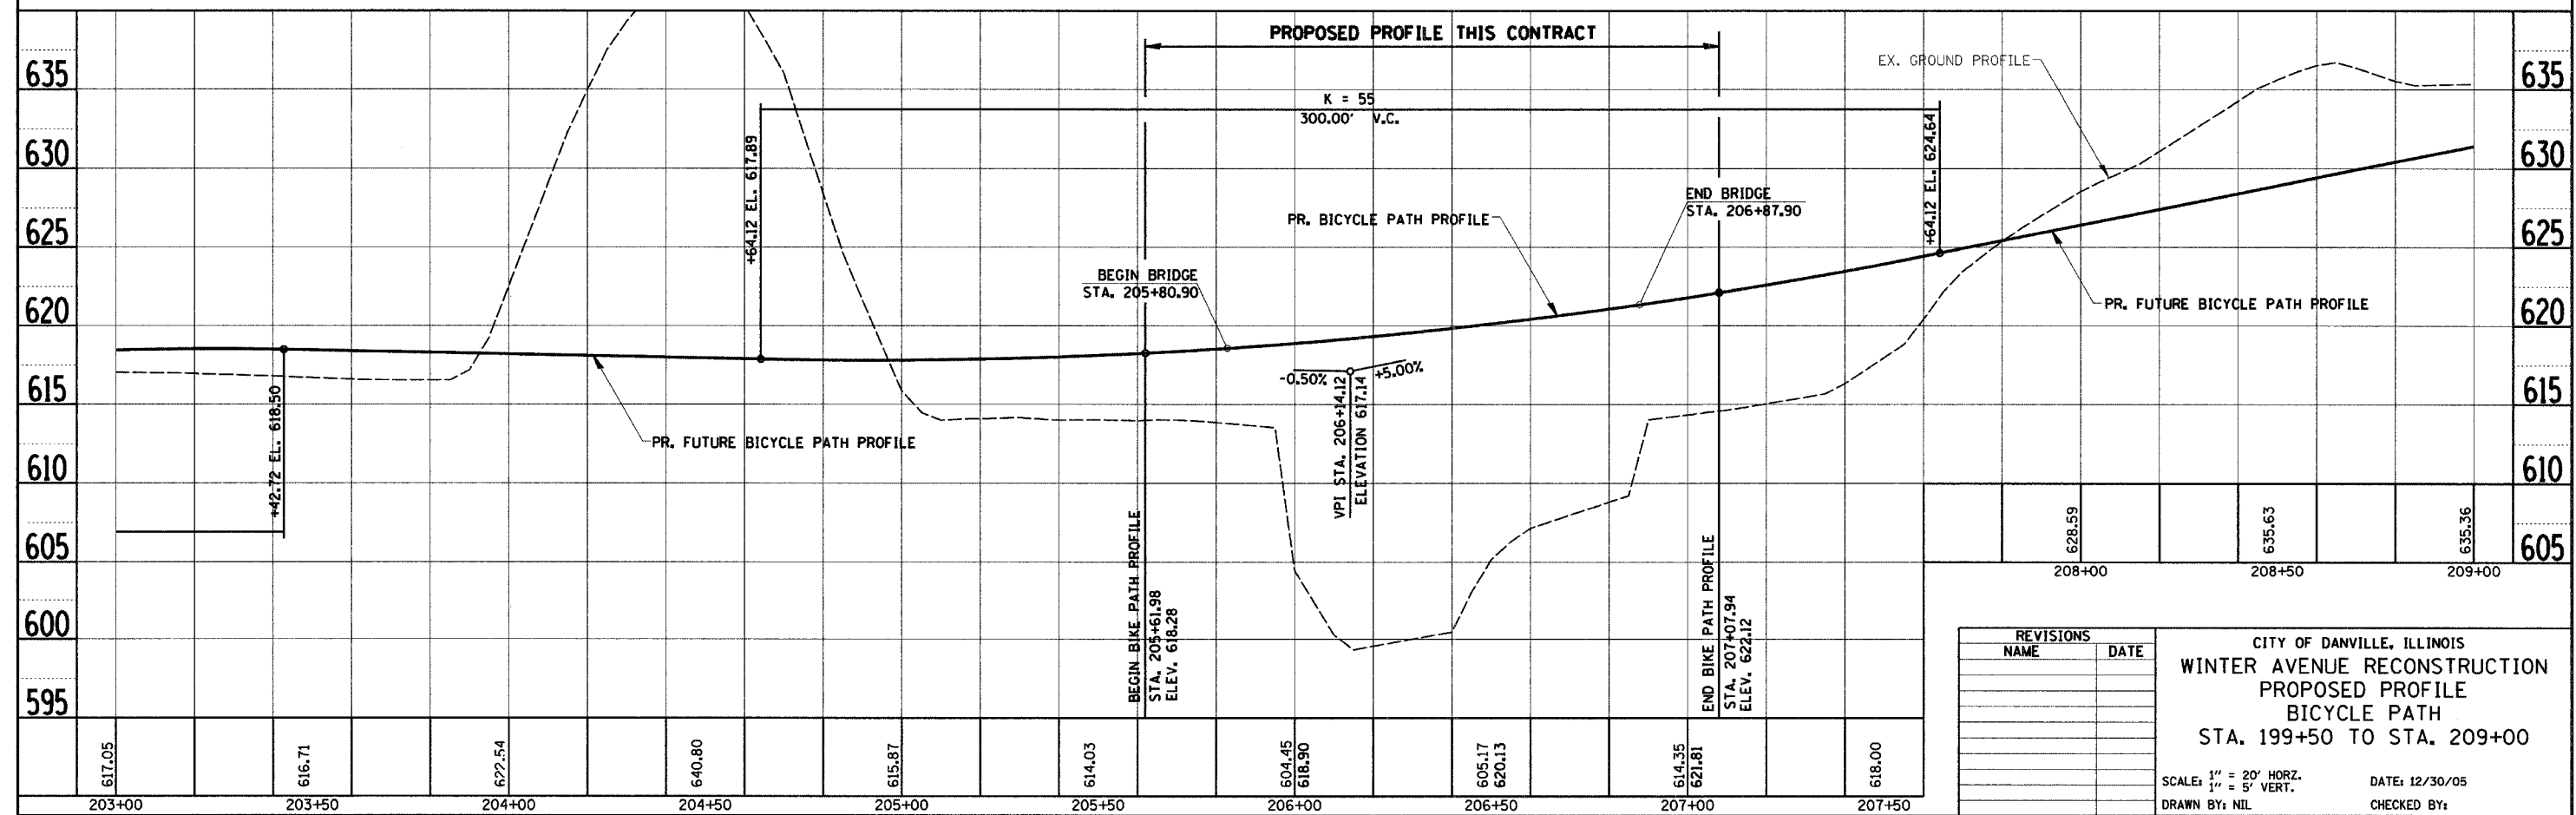

REVISIONS	
NAME	DATE

CITY OF DANVILLE, ILLINOIS
 WINTER AVENUE RECONSTRUCTION
 PROPOSED PROFILE
 BICYCLE PATH
 STA. 199+50 TO STA. 209+00

SCALE: 1" = 20' HORZ.
 1" = 5' VERT.
 DRAWN BY: NIL
 DATE: 12/30/05
 CHECKED BY: _____