



ROUTE NO. FAU 6998	SECTION 99-00209-02-PV	COUNTY VERMILION	TOTAL SHEETS 72	SHEET NO. 37
FED. ROAD DIST. NO.		ILLINOIS PROJECT		
CONTRACT NO. 91356				

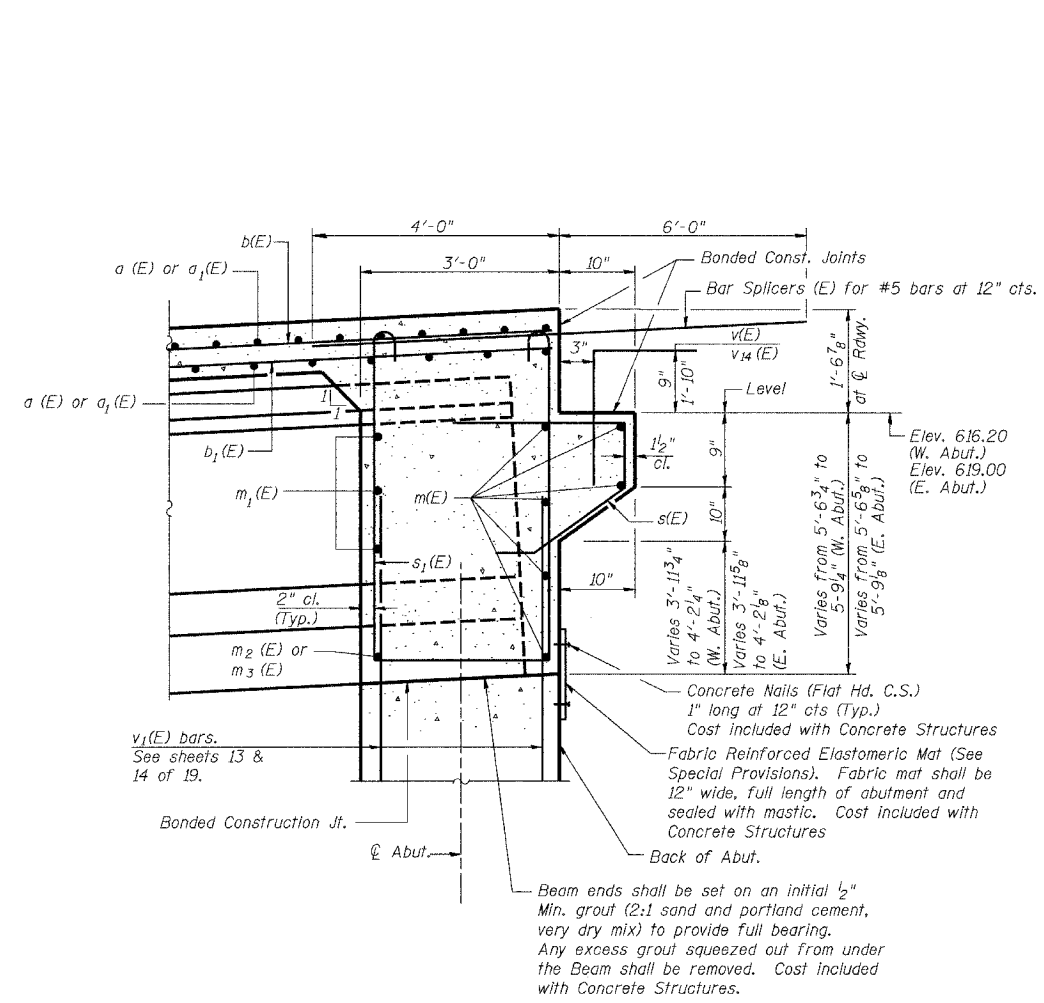

SECTION A-A

Dimensions at right angles to abutment, except as shown.

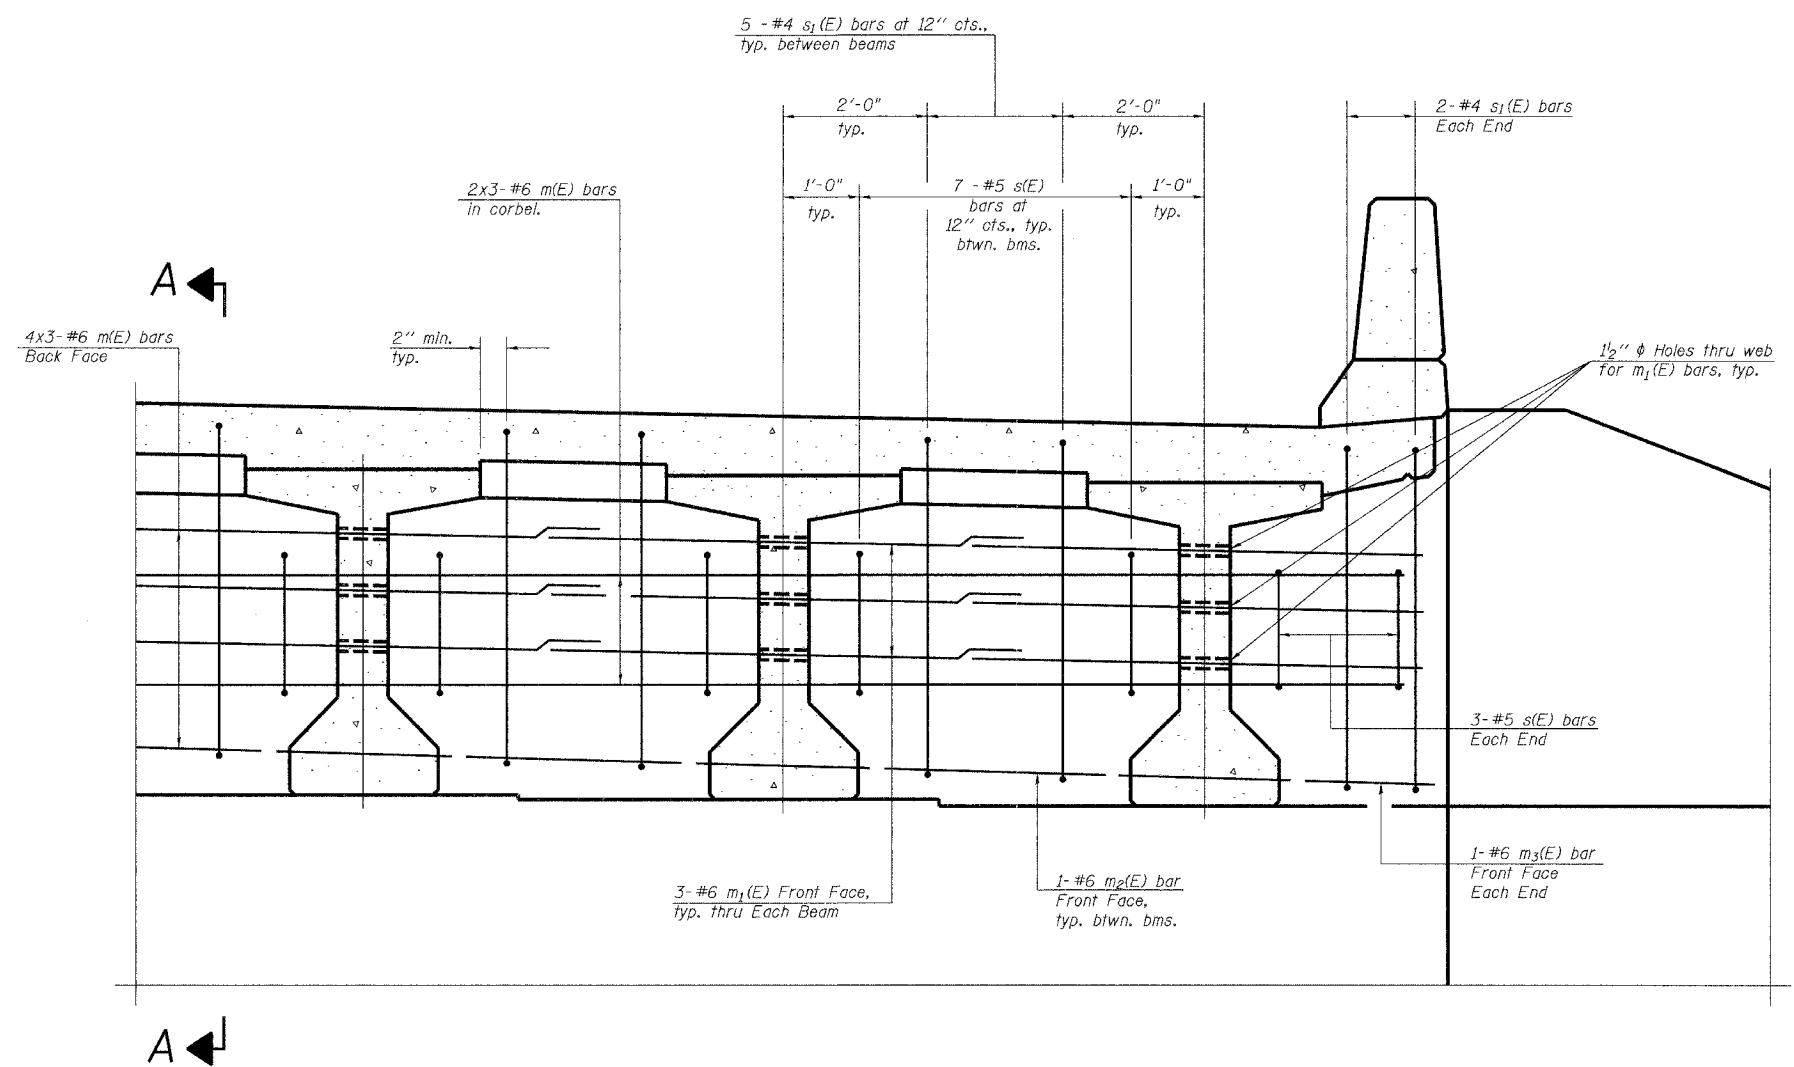

DIAPHRAGM ELEVATION AT ABUTMENT

MIN. BAR LAP

#6 bar = 2'-9"

Note:
See sheet 8 of 21 for Bill of Material.

DIAPHRAGM DETAILS			
Date	Designed ACW	WINTER AVENUE OVER STONEY CREEK SECTION 99-00209-02-PV CITY OF DANVILLE, IL VERMILION COUNTY STA. 106+34.70 PROP. STR. NO. 092-6033	Sheet No.
Revisions	Drawn BKN		6
	Checked KWB		of 21
	Approved KWB		URS Job No.
Prepared by: URS 3040 North University Avenue Decatur, IL 62526			36430866