


F.A.P. RTE.	SECTION	COUNTY	TOTAL SHEETS	SHEET NO.
6998	99-00209-02-PV	VERMILION	72	57
STA.		TO STA.		
FED. ROAD DIST. NO.		ILLINOIS FED. AID PROJECT		
CONTRACT NO. 91356				
SCALE				
HORIZ. 1"=10'				
VERT. 1"=5'				

FINAL SURVEY	DATE
SURVEYED	BY
PLANNED	
NOTE BOOK	
NO.	
AREAS CHECKED	

ORIGINAL SURVEY	DATE
SURVEYED	BY
PLANNED	
NOTE BOOK	
NO.	
AREAS CHECKED	

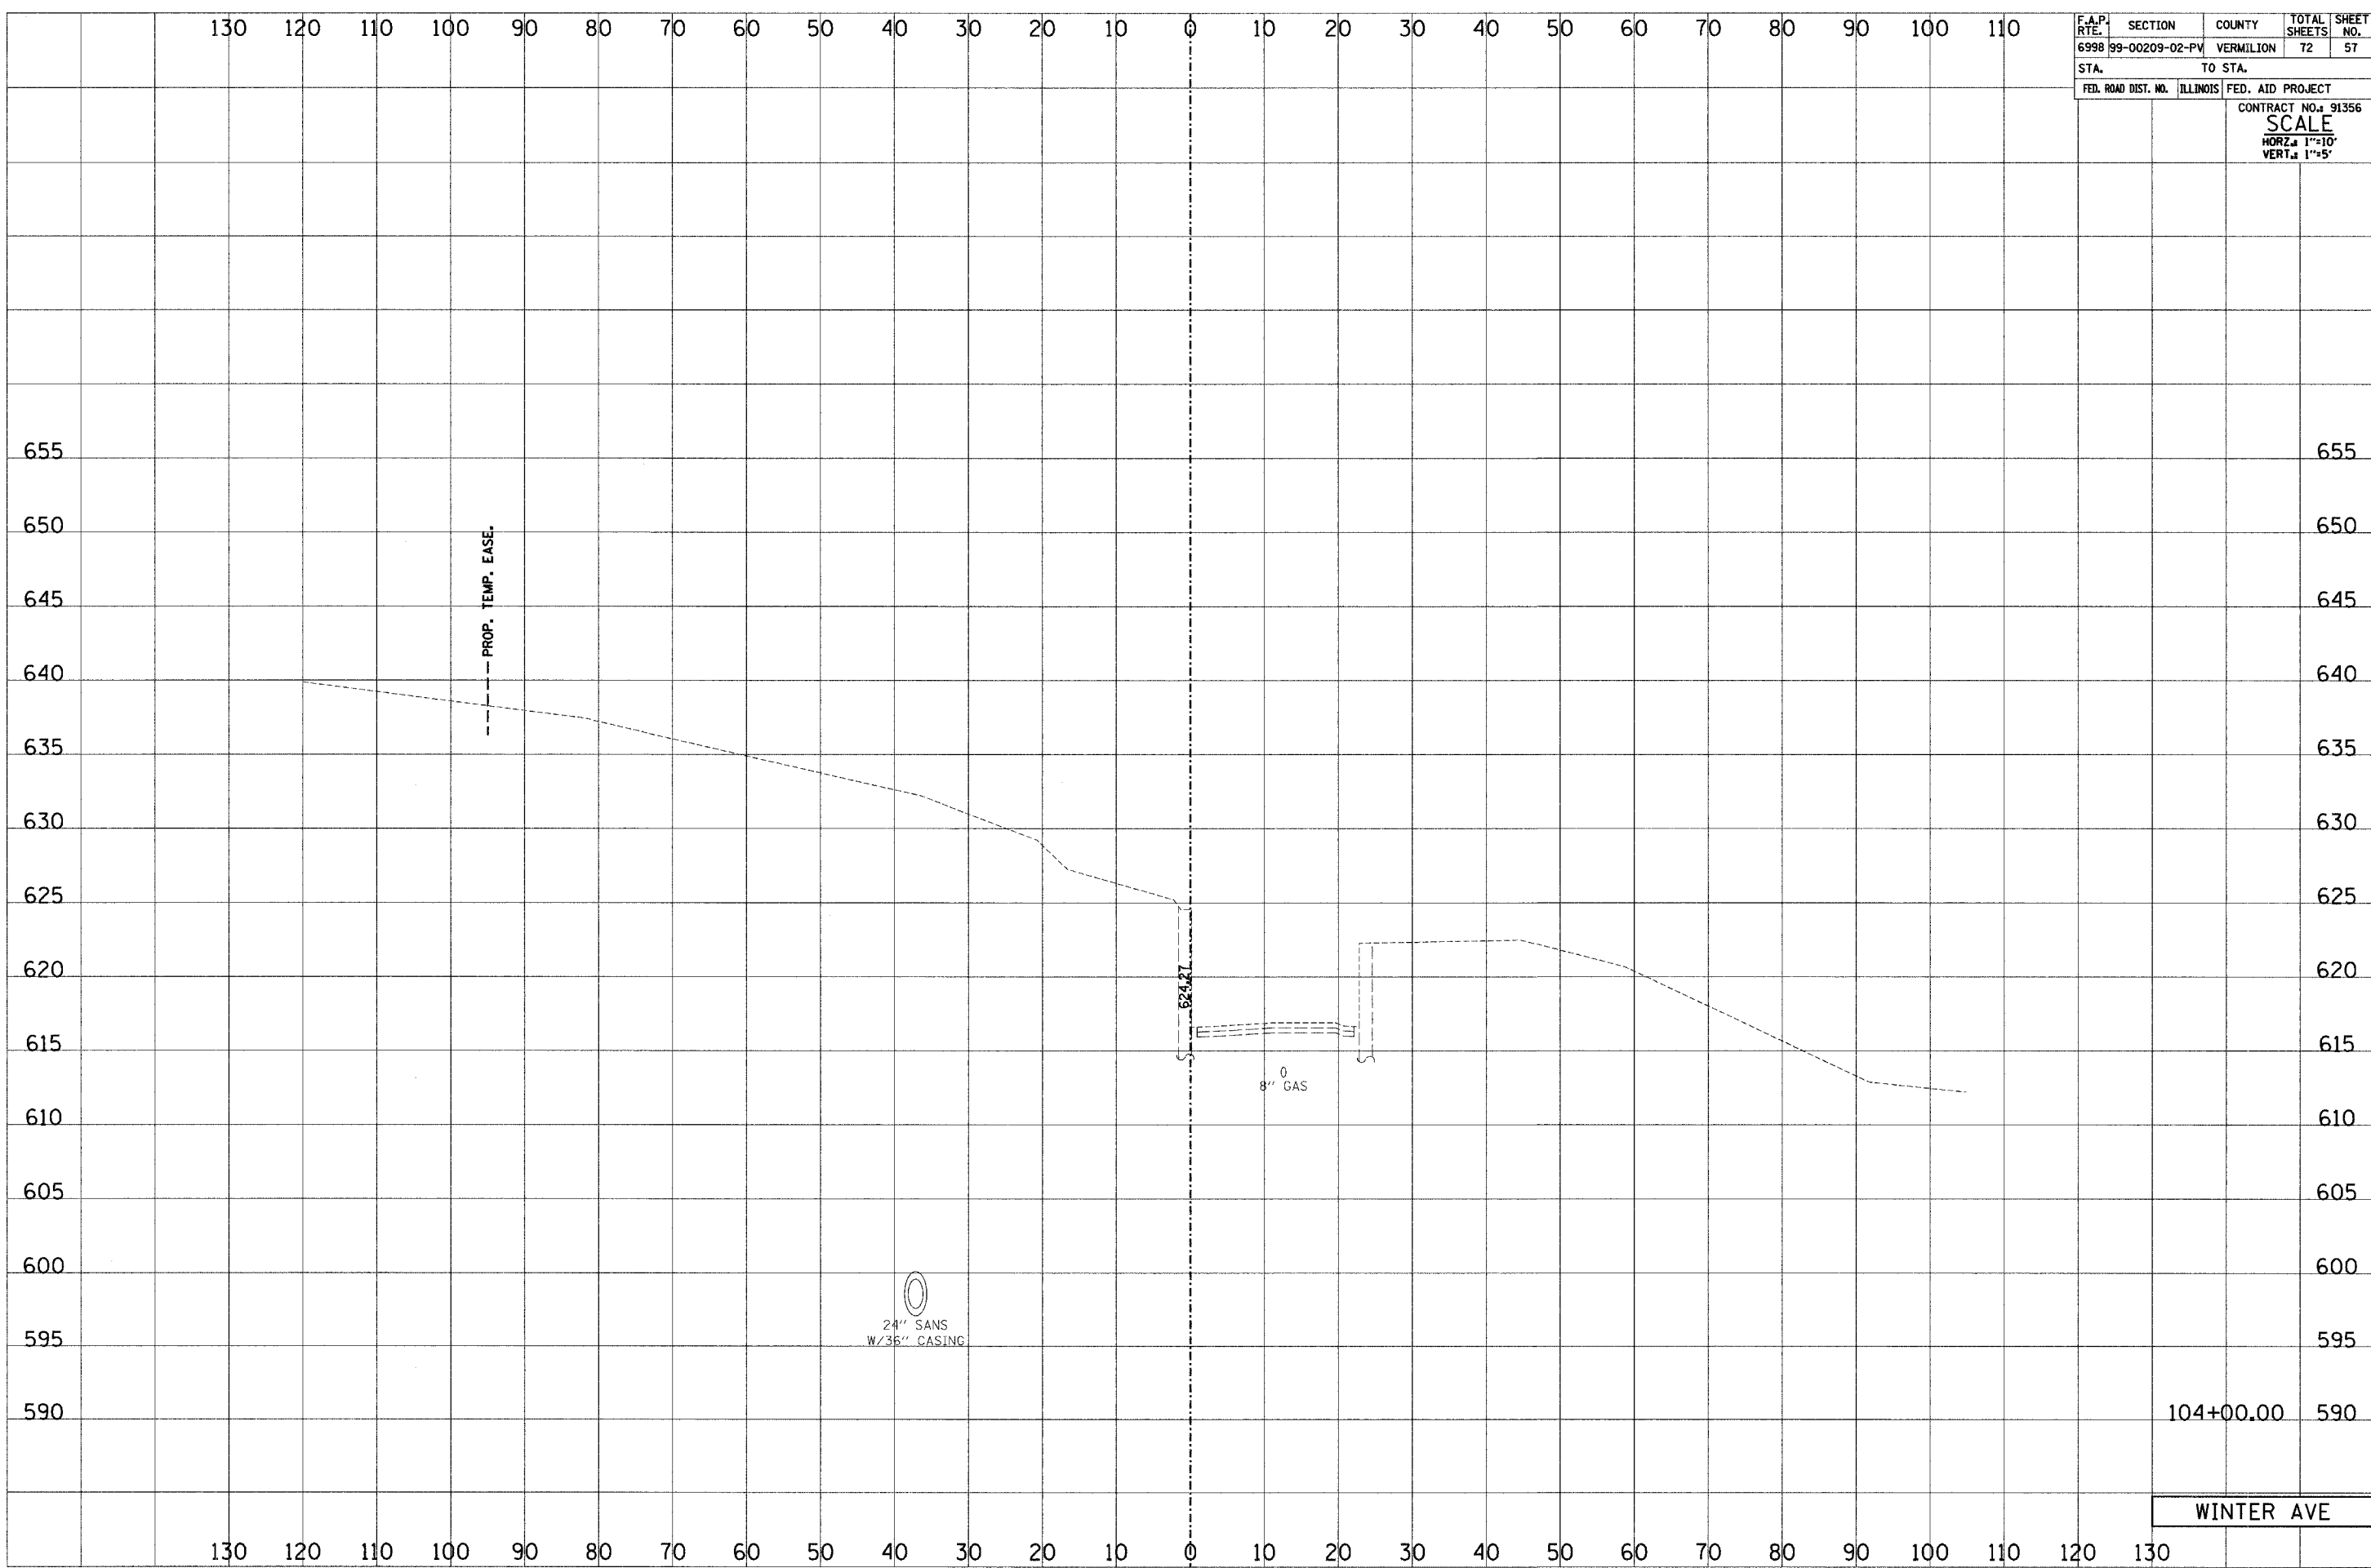

104+00.00 590

WINTER AVE