
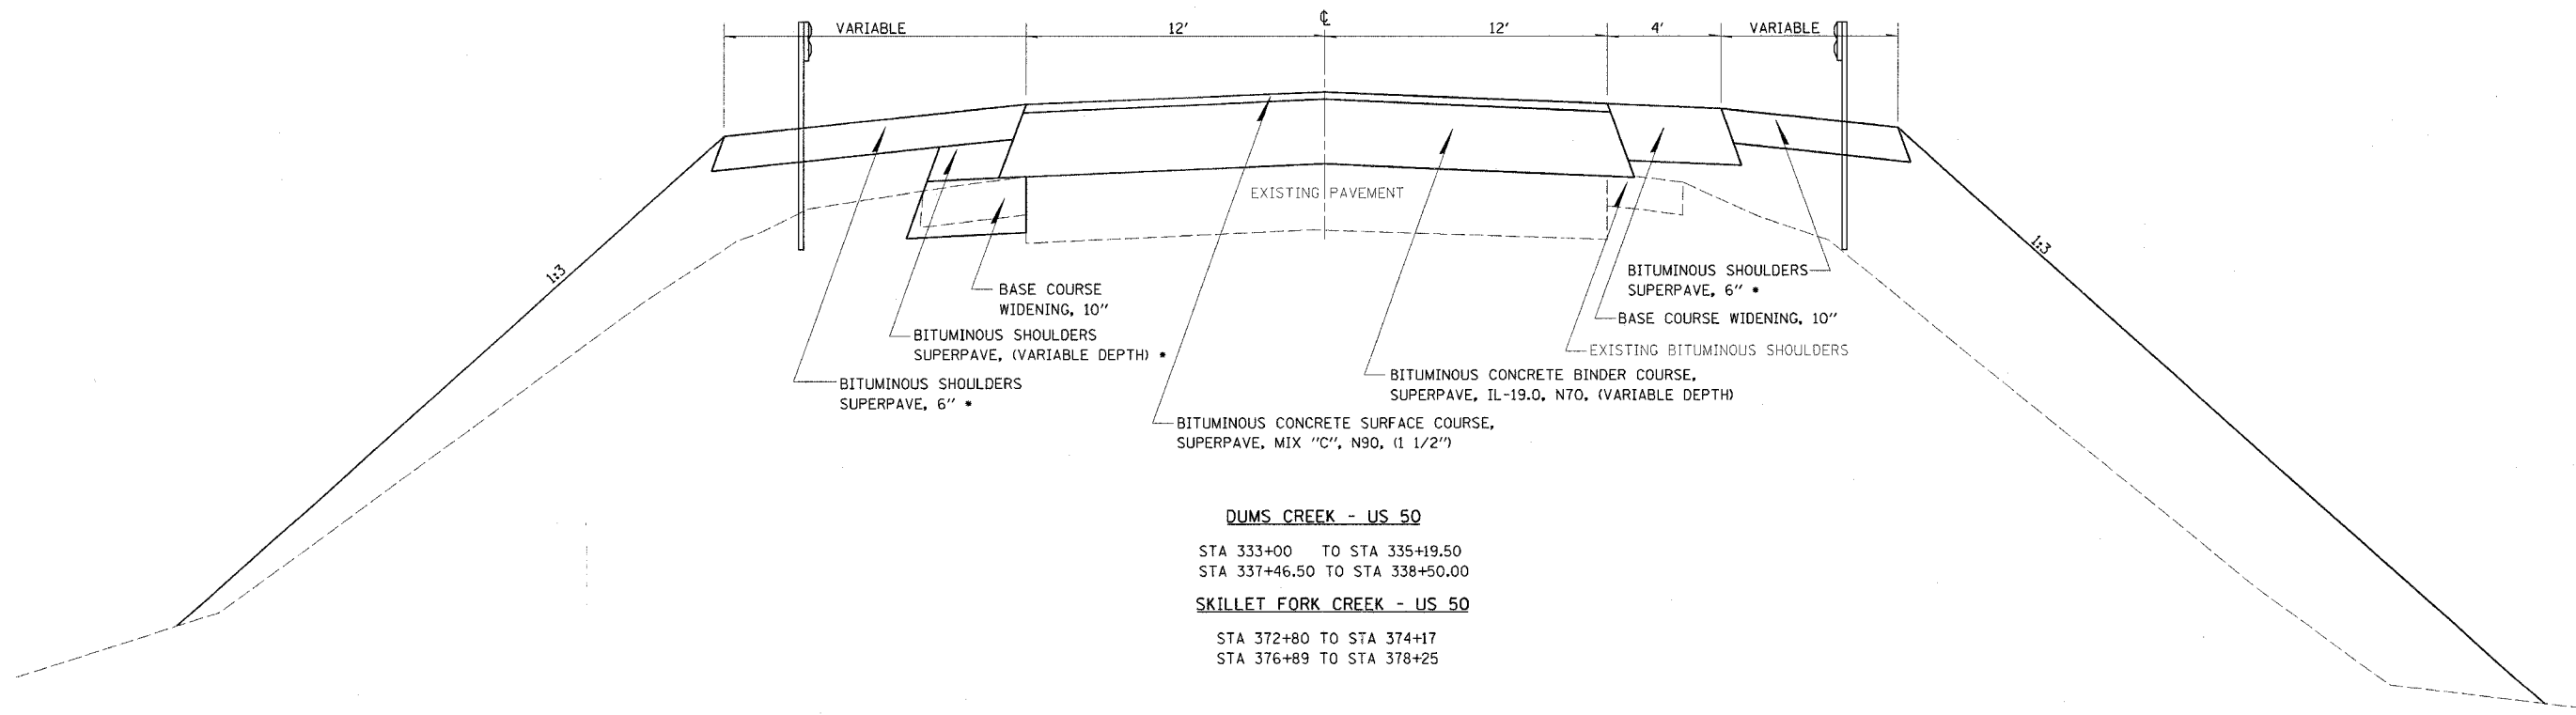


teasleyck
12/23/2005
c:\projects\94964\d03502pa.dgn

CONTRACT NO. 94964				
F.A.P. RTE.	SECTION	COUNTY	TOTAL SHEETS	SHEET NO.
327	13B-1&13B-2	MARION	78	6
STA.		TO STA.		
FED. ROAD DIST. NO.		ILLINOIS FED. AID PROJECT		

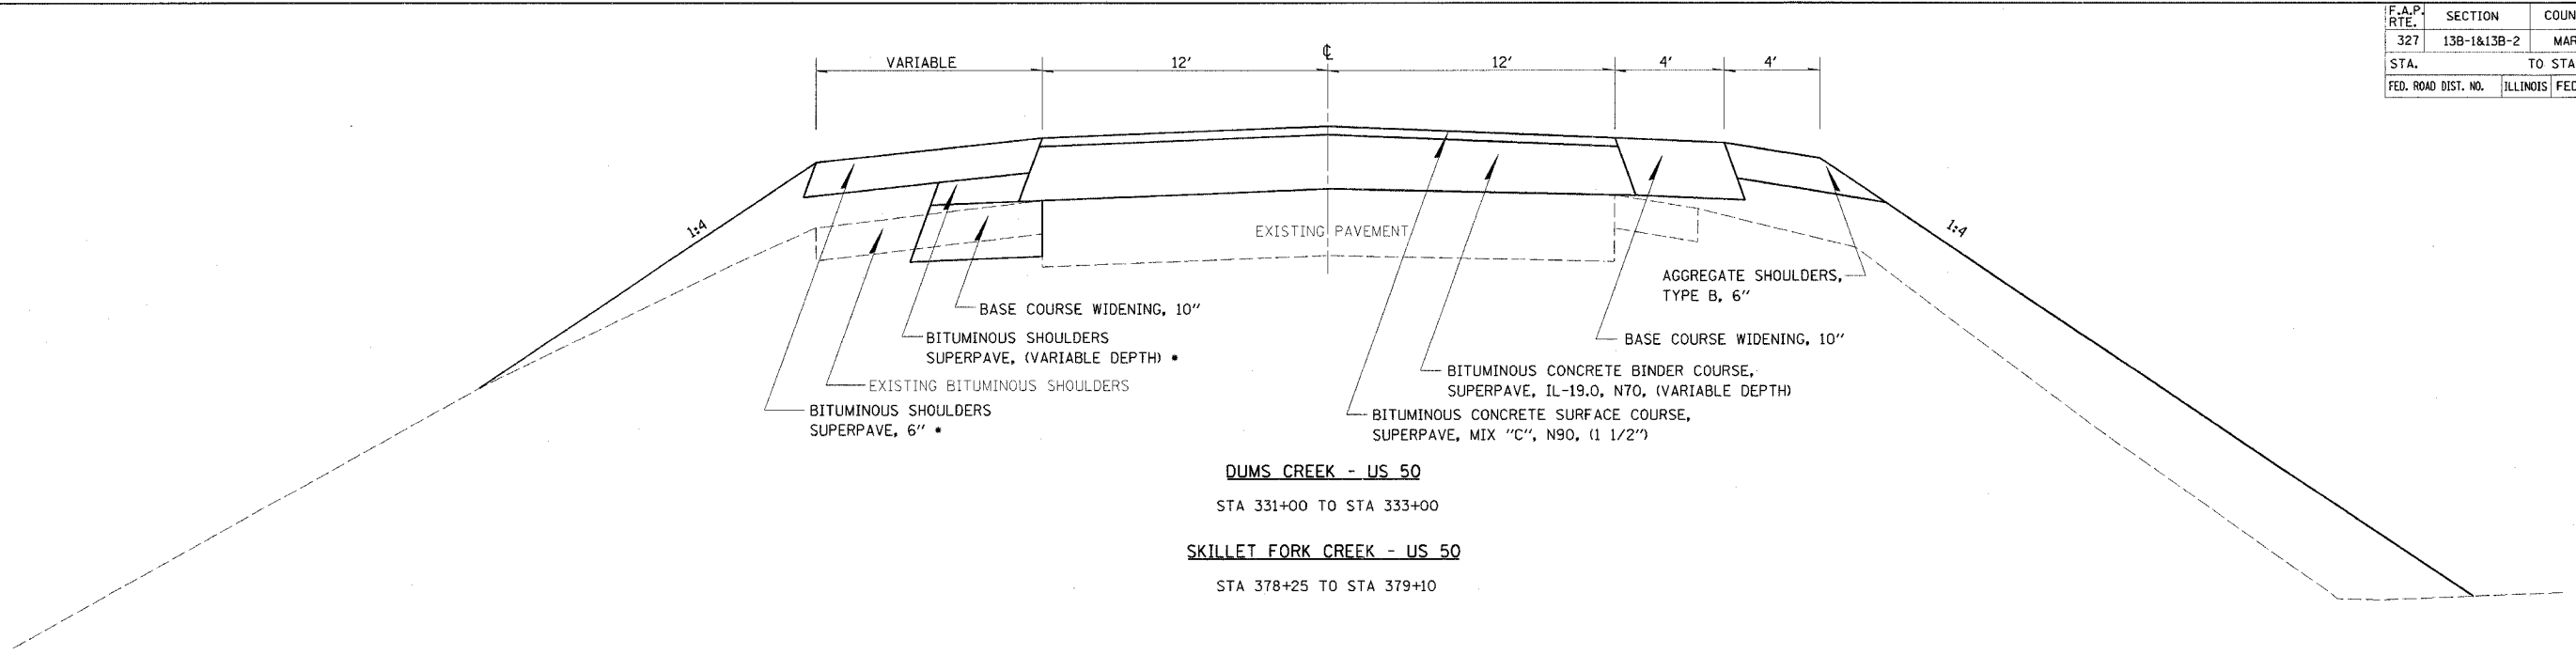

* PAY ITEM IS BITUMINOUS SHOULDERS SUPERPAVE

REVISIONS	
NAME	DATE

ILLINOIS DEPARTMENT OF TRANSPORTATION

TYPICALS

SCALE: VERT. DATE
HORIZ. CHECKED BY

PLOT DATE = 12/23/2005
FILE NAME = c:\projects\94964\d03502pa.dgn
PLOT SCALE = 28.0000 / IN.
USER NAME = teasleyck