



teasleyck
12/23/2005
c:\projects\94964\d03502

PLAN	SURVEYED	BY	DATE
	NOTED		
	CHECKED		
	DATE		

PROFILE	SURVEYED	BY	DATE
	NOTED		
	CHECKED		
	DATE		

PLOT DATE = 12/23/2005
FILE NAME = c:\projects\94964\d03502.p01.dgn
PLOT SCALE = 28.0000 / IN.
USER NAME = teasleyck

CONTRACT NO. 94964			
F.A.P. RTE.	SECTION	COUNTY	TOTAL SHEETS
327	13B-1&13B-2	MARION	78
TO STA.	FROM STA.		SHEET NO.
			10
FED. ROAD DIST. NO.	ILLINOIS	FED. AID PROJECT	

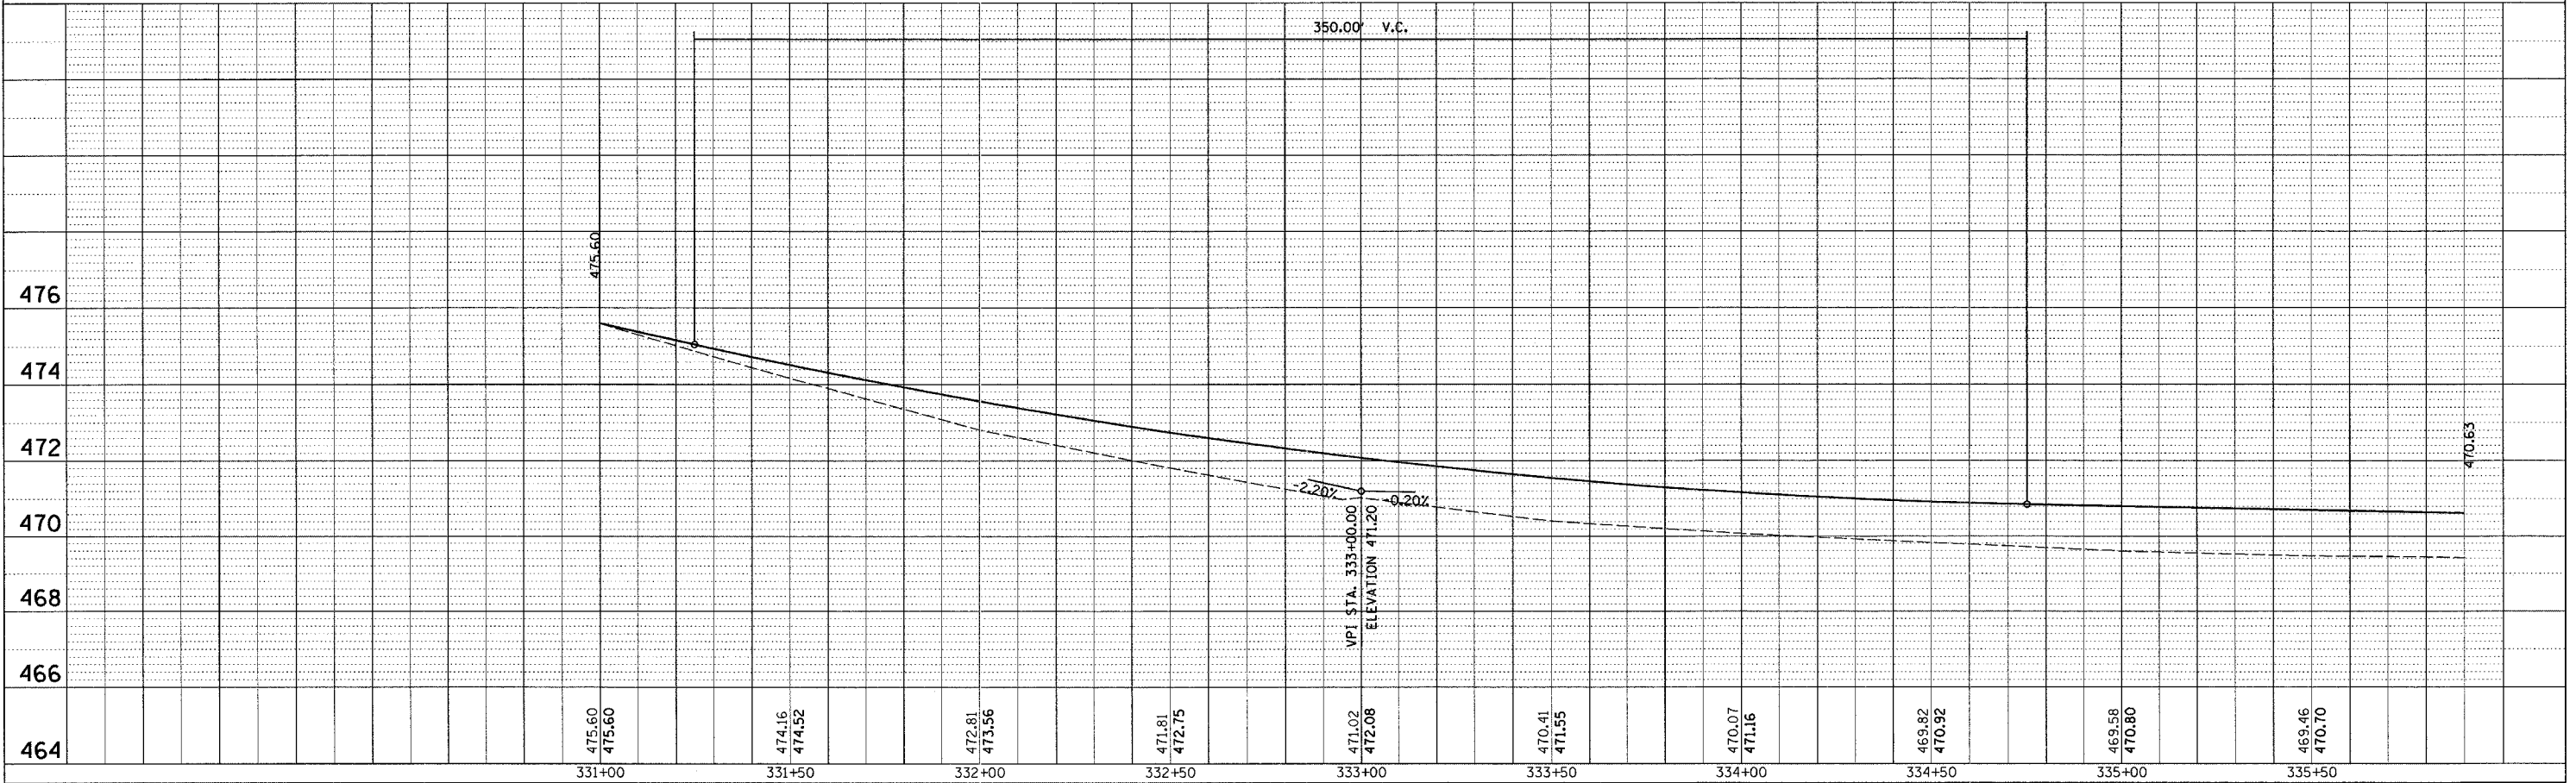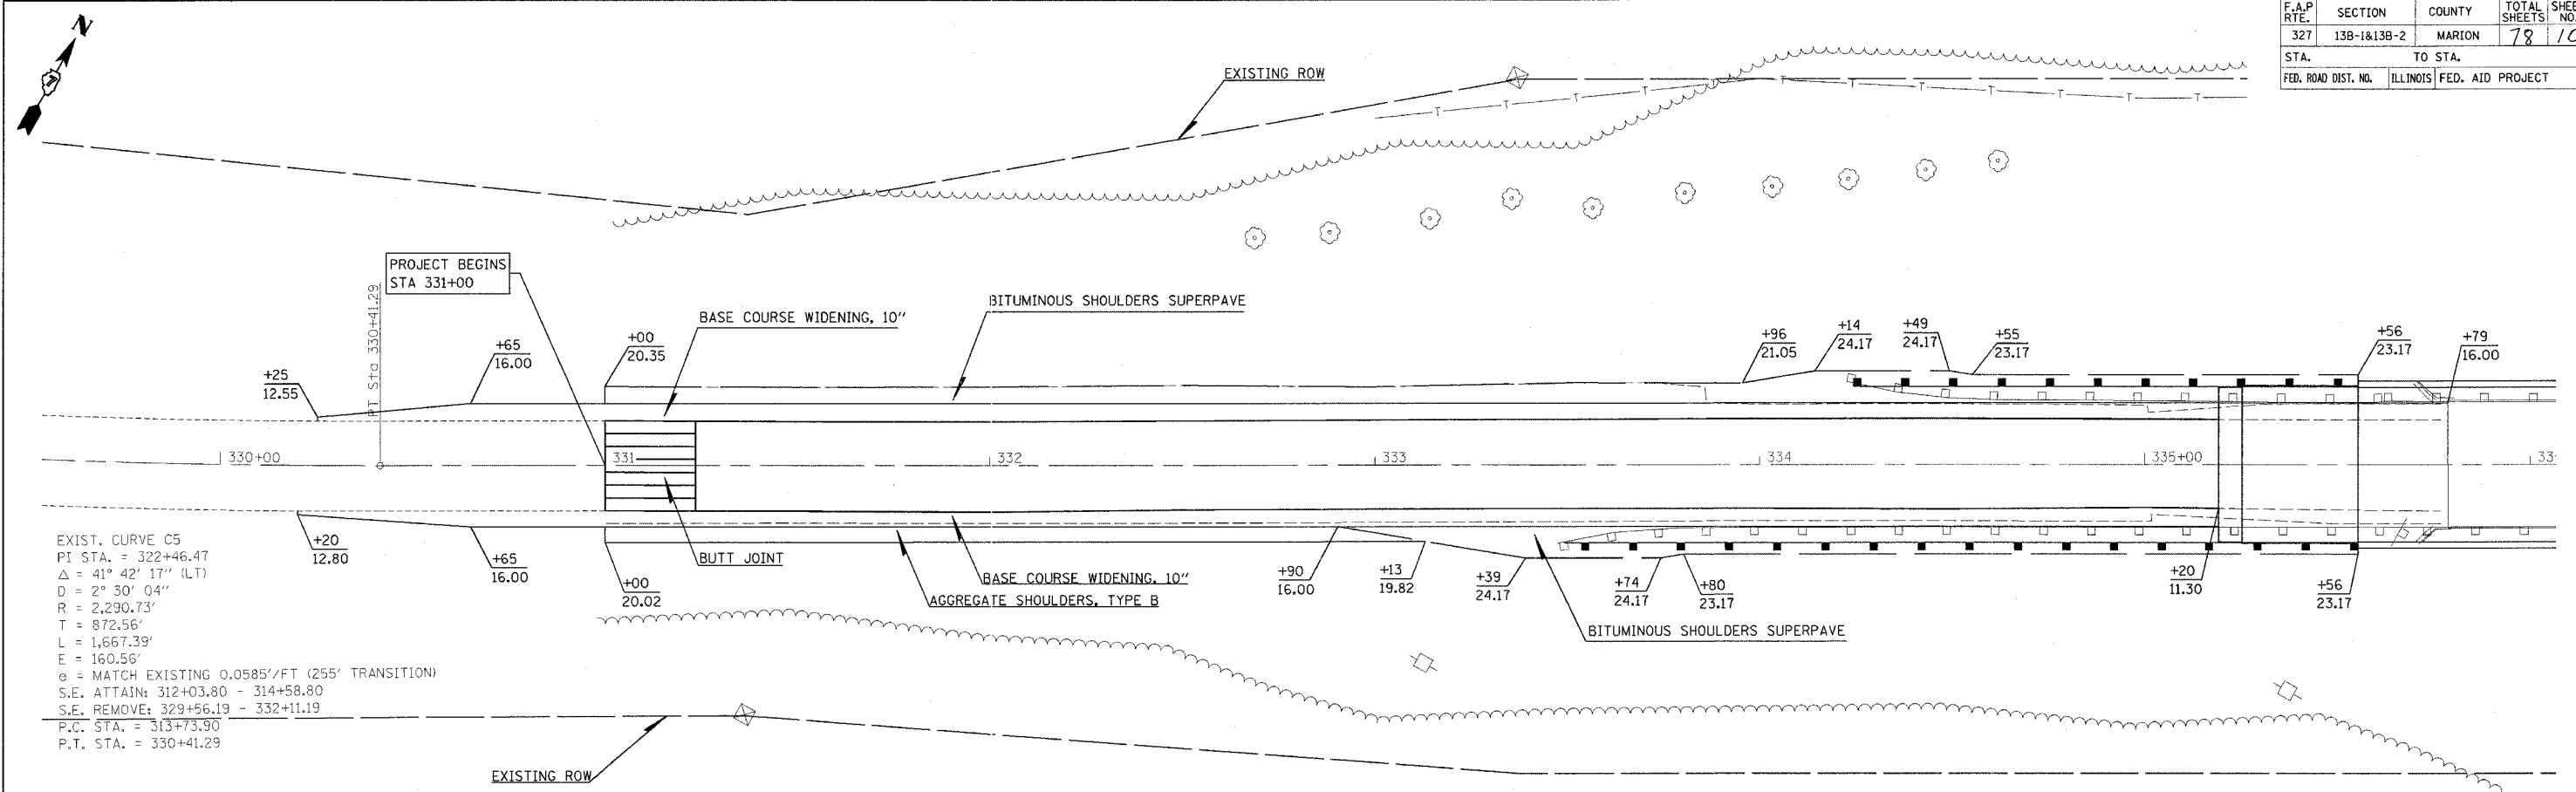

DUMS CREEK STA 330+00 TO 335+00