


teesleyck
12/23/2005
c:\projects\94964\d03502

PLAN	SURVEYED	BY	DATE
	NOTE BOOK		
	NO.		


PROFILE	SURVEYED	BY	DATE
	NOTE BOOK		
	NO.		

PLOT DATE = 12/23/2005
FILE NAME = c:\projects\94964\d03502\p01.dgn
PLOT SCALE = 20' 00" / 1" IN.
USER NAME = teesleyck

CONTRACT NO. 94964				
F.A.P. RTE.	SECTION	COUNTY	TOTAL SHEETS	SHEET NO.
327	13B-1&13B-2	MARION	78	11
STA.		TO STA.		
FED. ROAD DIST. NO.	ILLINOIS	FED. AID PROJECT		

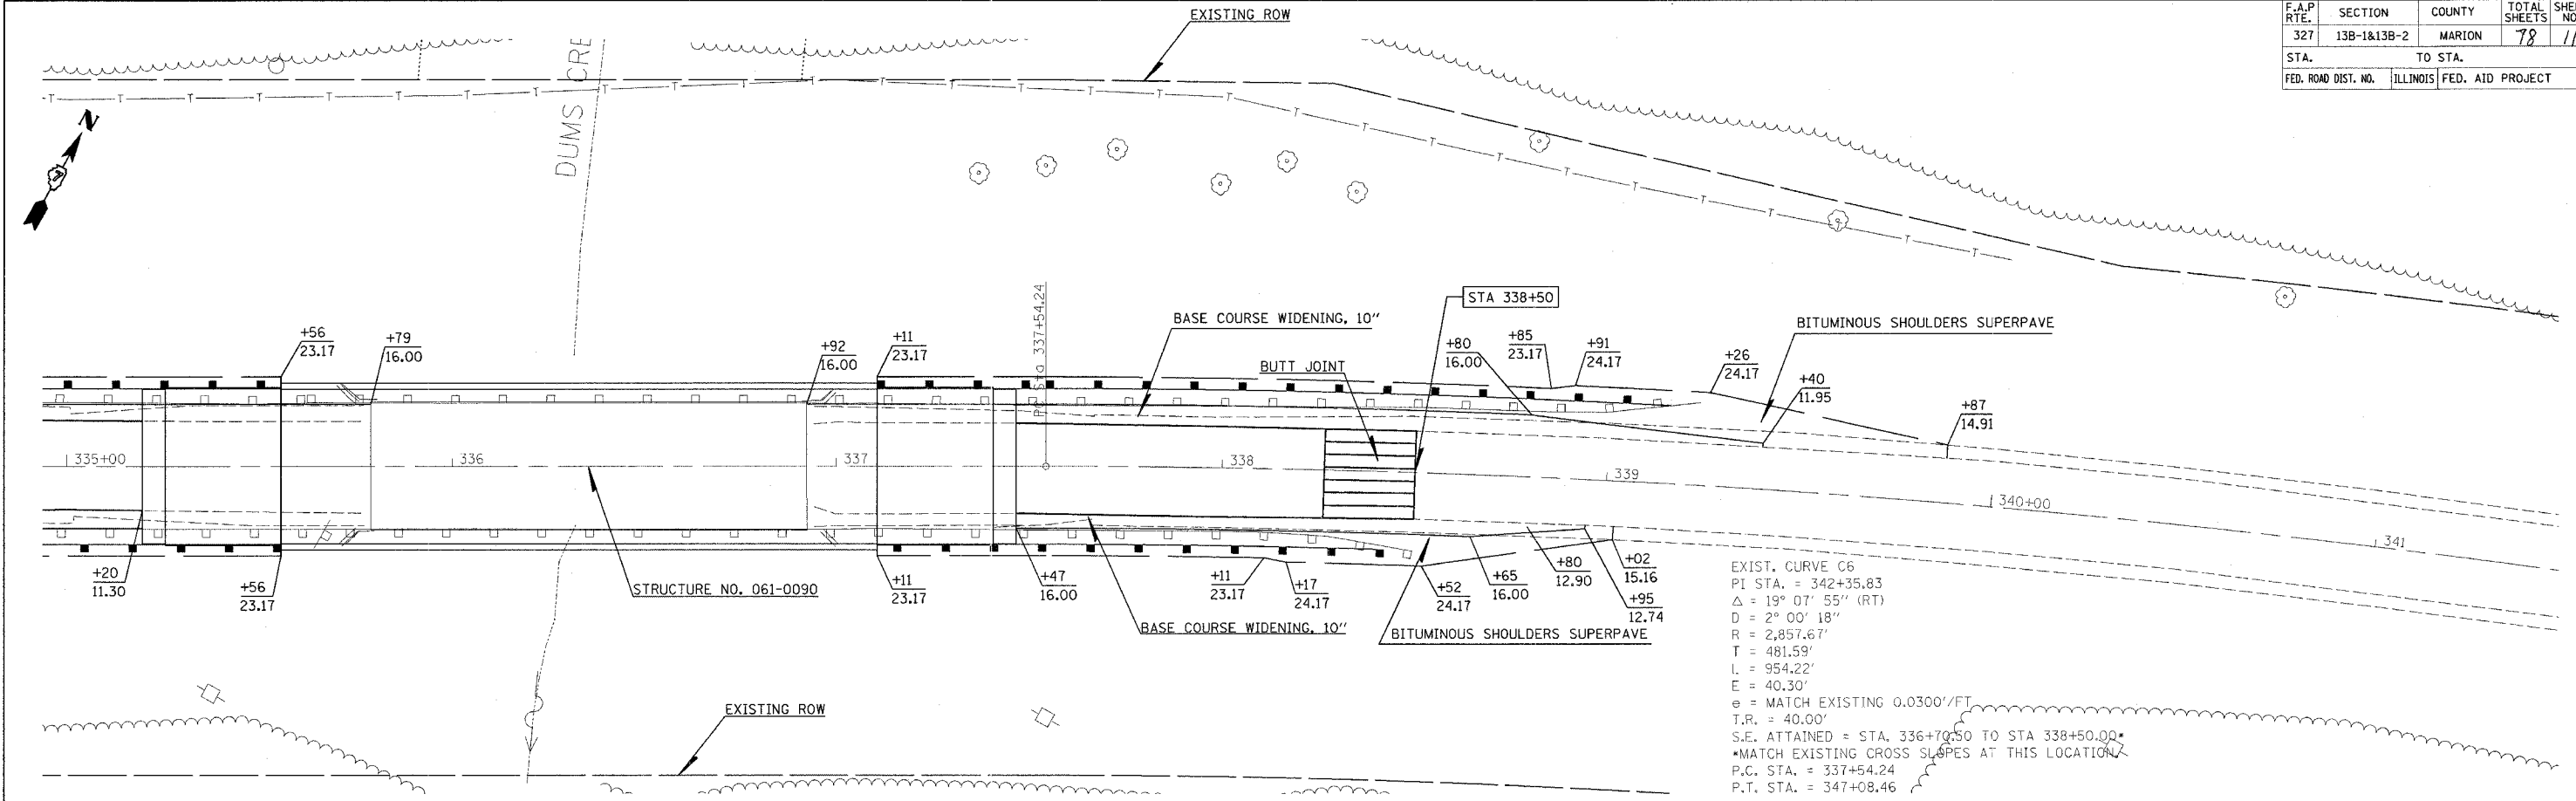

EXIST. CURVE G6
 P.I. STA. = 342+35.83
 $\Delta = 19^\circ 07' 55''$ (RT)
 $D = 2^\circ 00' 18''$
 $R = 2,857.67'$
 $T = 481.59'$
 $L = 954.22'$
 $E = 40.30'$
 $e = \text{MATCH EXISTING } 0.0300' / \text{FT}$
 $T.R. = 40.00'$
 S.E. ATTAINED = STA. 336+70.50 TO STA 338+50.00
 *MATCH EXISTING CROSS SLOPES AT THIS LOCATION
 P.C. STA. = 337+54.24
 P.T. STA. = 347+08.46

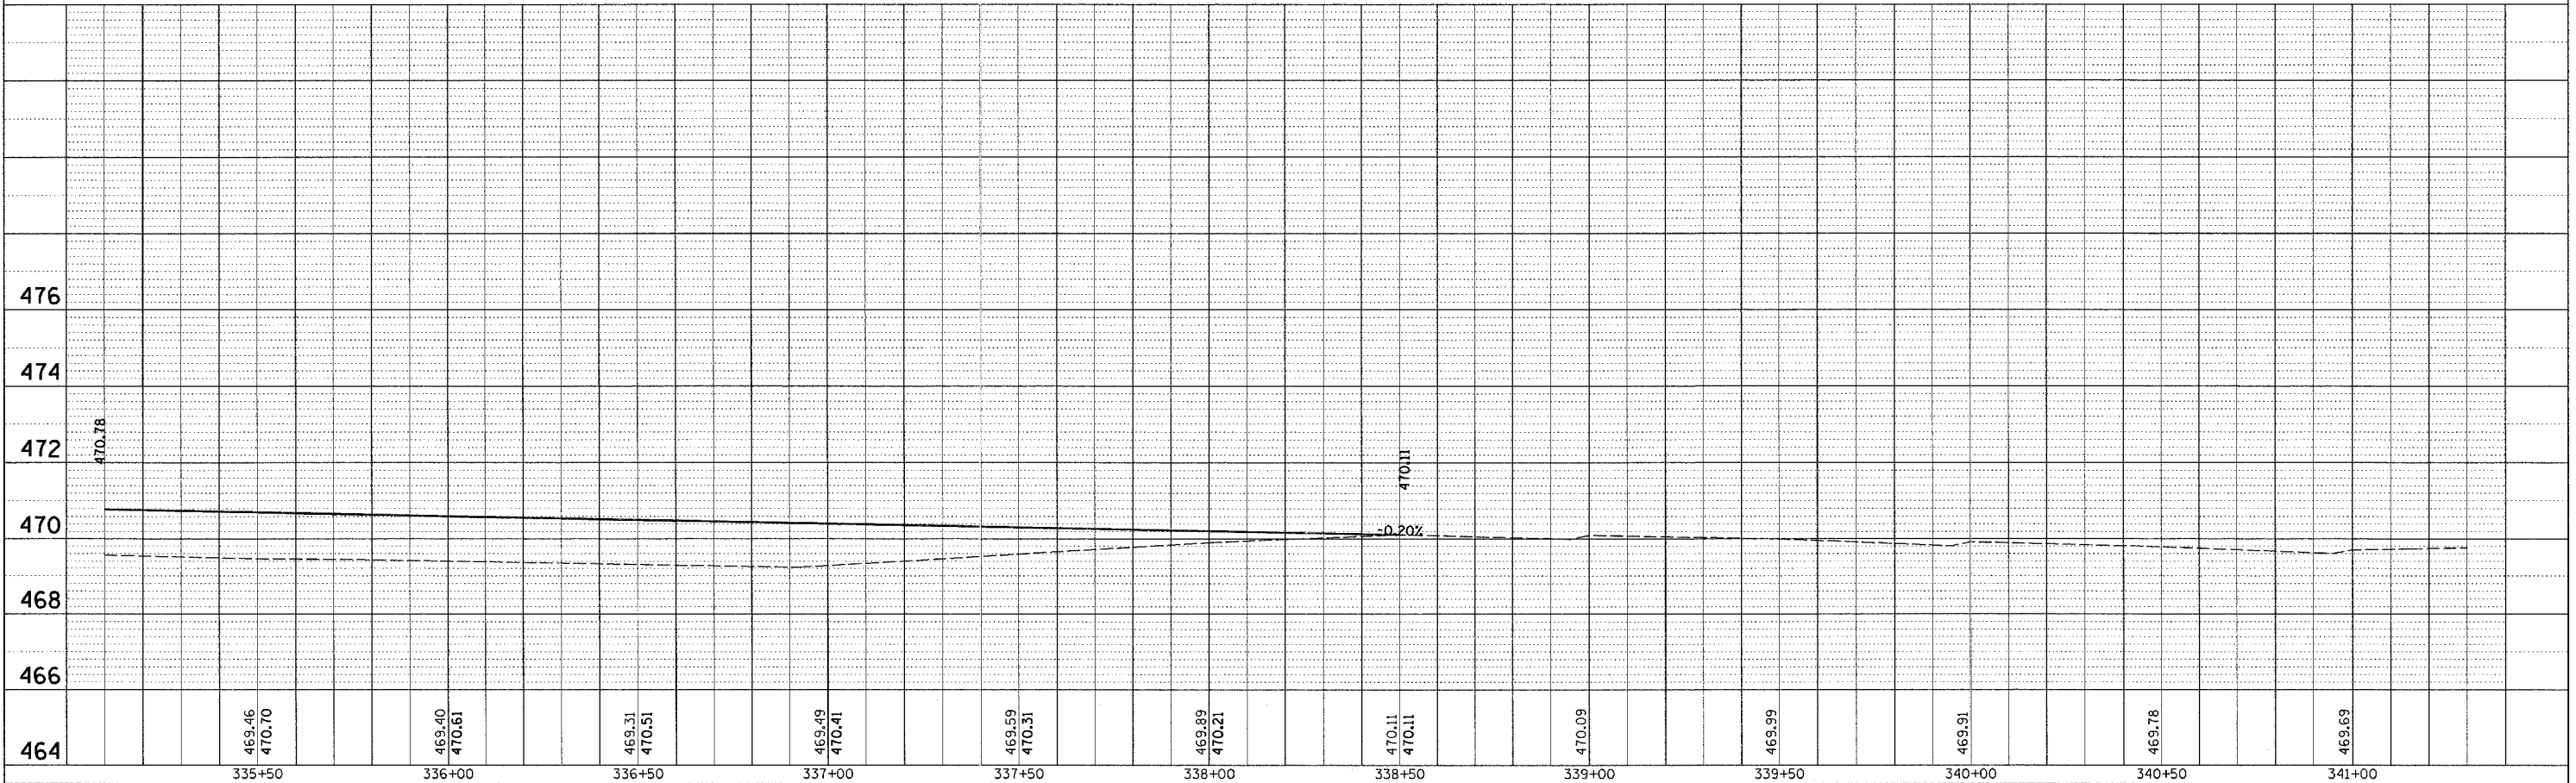

DUMS CREEK STA 335+00 TO 340+00