



teesleyck  
12/23/2005  
c:\projects\94964\d03502

PLAN	SURVEYED	BY	DATE
	DESIGNED		
	CHECKED		
	NOTED		
	BY		
	NO.		

PROFILE	SURVEYED	BY	DATE
	DESIGNED		
	CHECKED		
	NOTED		
	BY		
	NO.		

PLOT DATE = 12/23/2005  
FILE NAME = c:\projects\94964\d03502\p05.dgn  
PLOT SCALE = 20.0000' / IN.  
USER NAME = teesleyck

CONTRACT NO. 94964			
F.A.P. RTE.	SECTION	COUNTY	TOTAL SHEET NO.
327	138-1&138-2	MARION	78 / 12
STA.	TO STA.		
FED. ROAD DIST. NO.	ILLINOIS	FED. AID PROJECT	

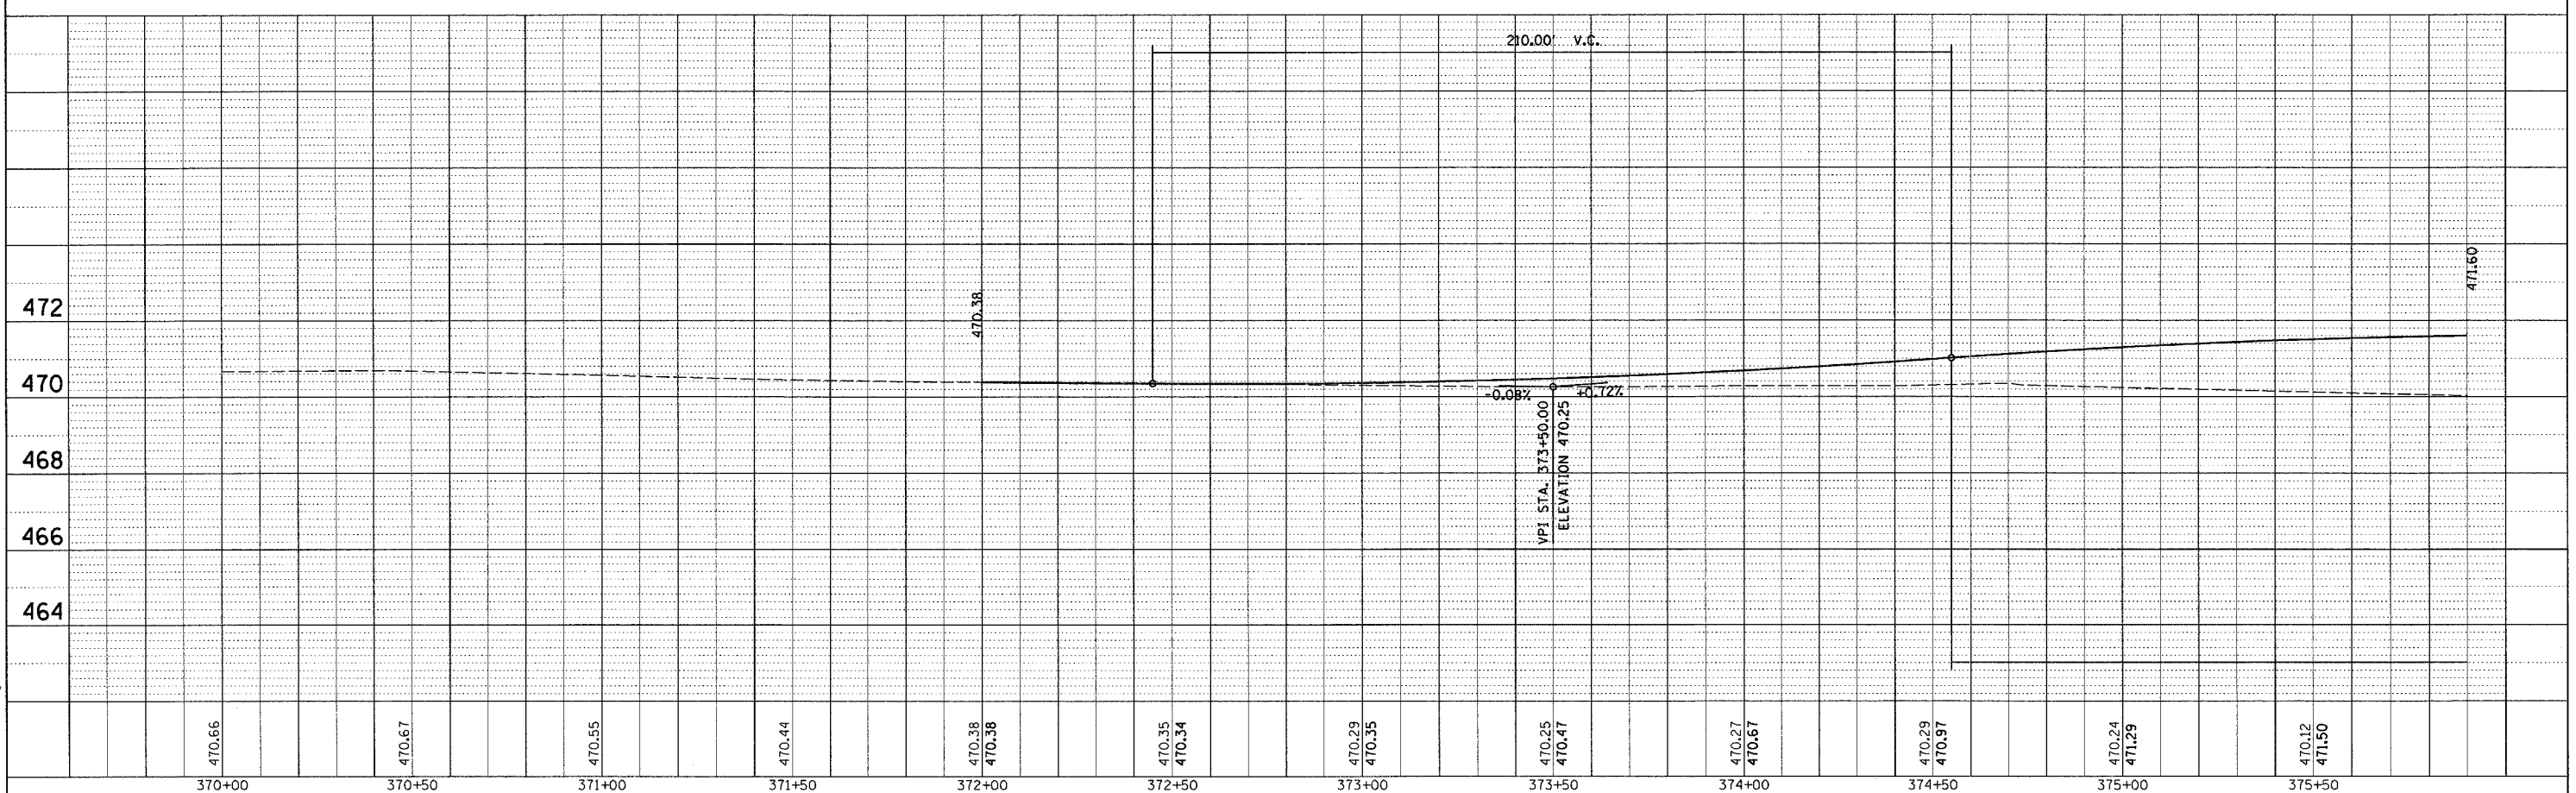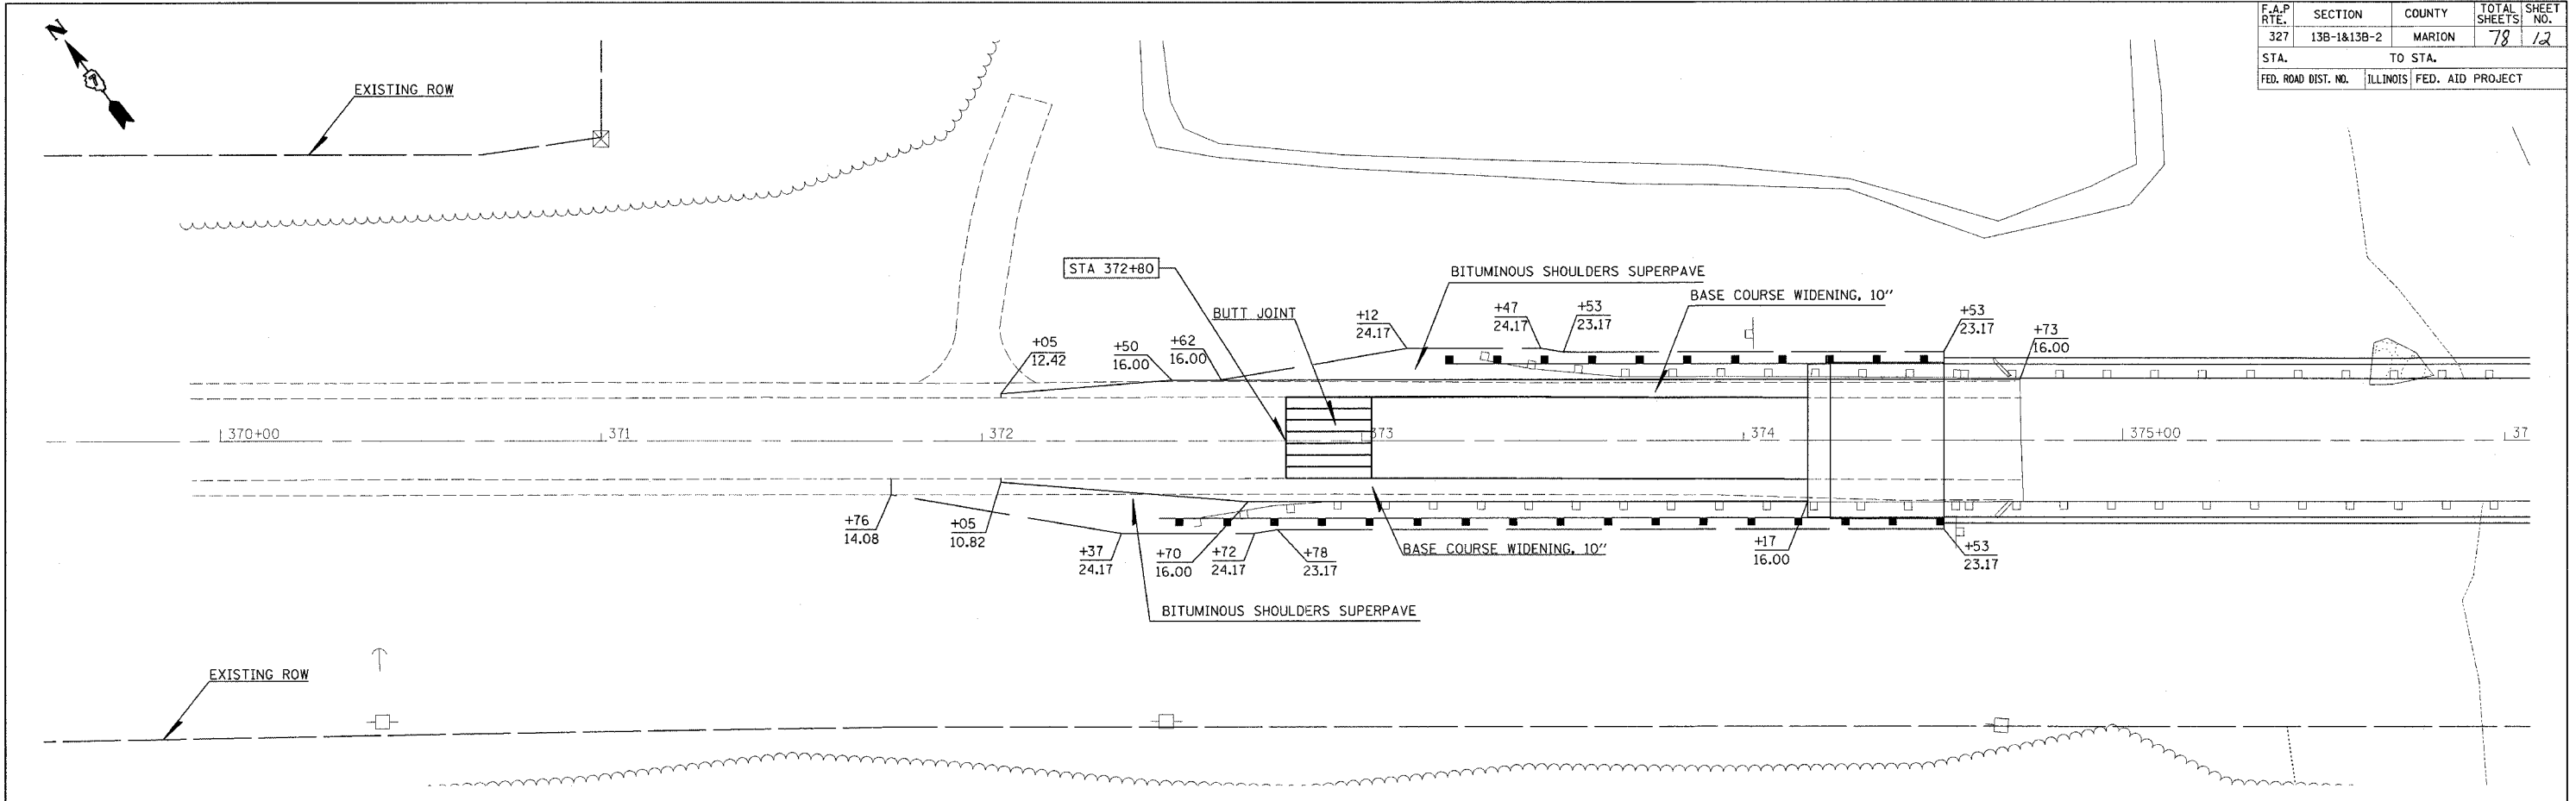

SKILLET FORK CREEK STA 370+00 TO 375+00