



teesleyck
12/23/2005
c:\projects\94964\1\003502

PLAN	SURVEYED	BY	DATE
	ADJUSTED		
	ALIGNED		
	RT. OF WAY CHECKED		
	NO. OF		
	FILE NAME		

PROFILE	SURVEYED	BY	DATE
	GRADES CHECKED		
	NO. NOTED		
	STRUCTURE NOTATIONS CIP/D		

PLOT DATE: 12/23/2005
FILE NAME: c:\projects\94964\1\003502.pdg
PLOT SCALE: 1" = 20.00' / IN.
USER NAME: teesleyck

CONTRACT NO. 94964				
F.A.P. RTE.	SECTION	COUNTY	TOTAL SHEETS	SHEET NO.
327	13B-1&13B-2	MARION	78	13
STA.		TO STA.		
FED. ROAD DIST. NO.		ILLINOIS FED. AID PROJECT		

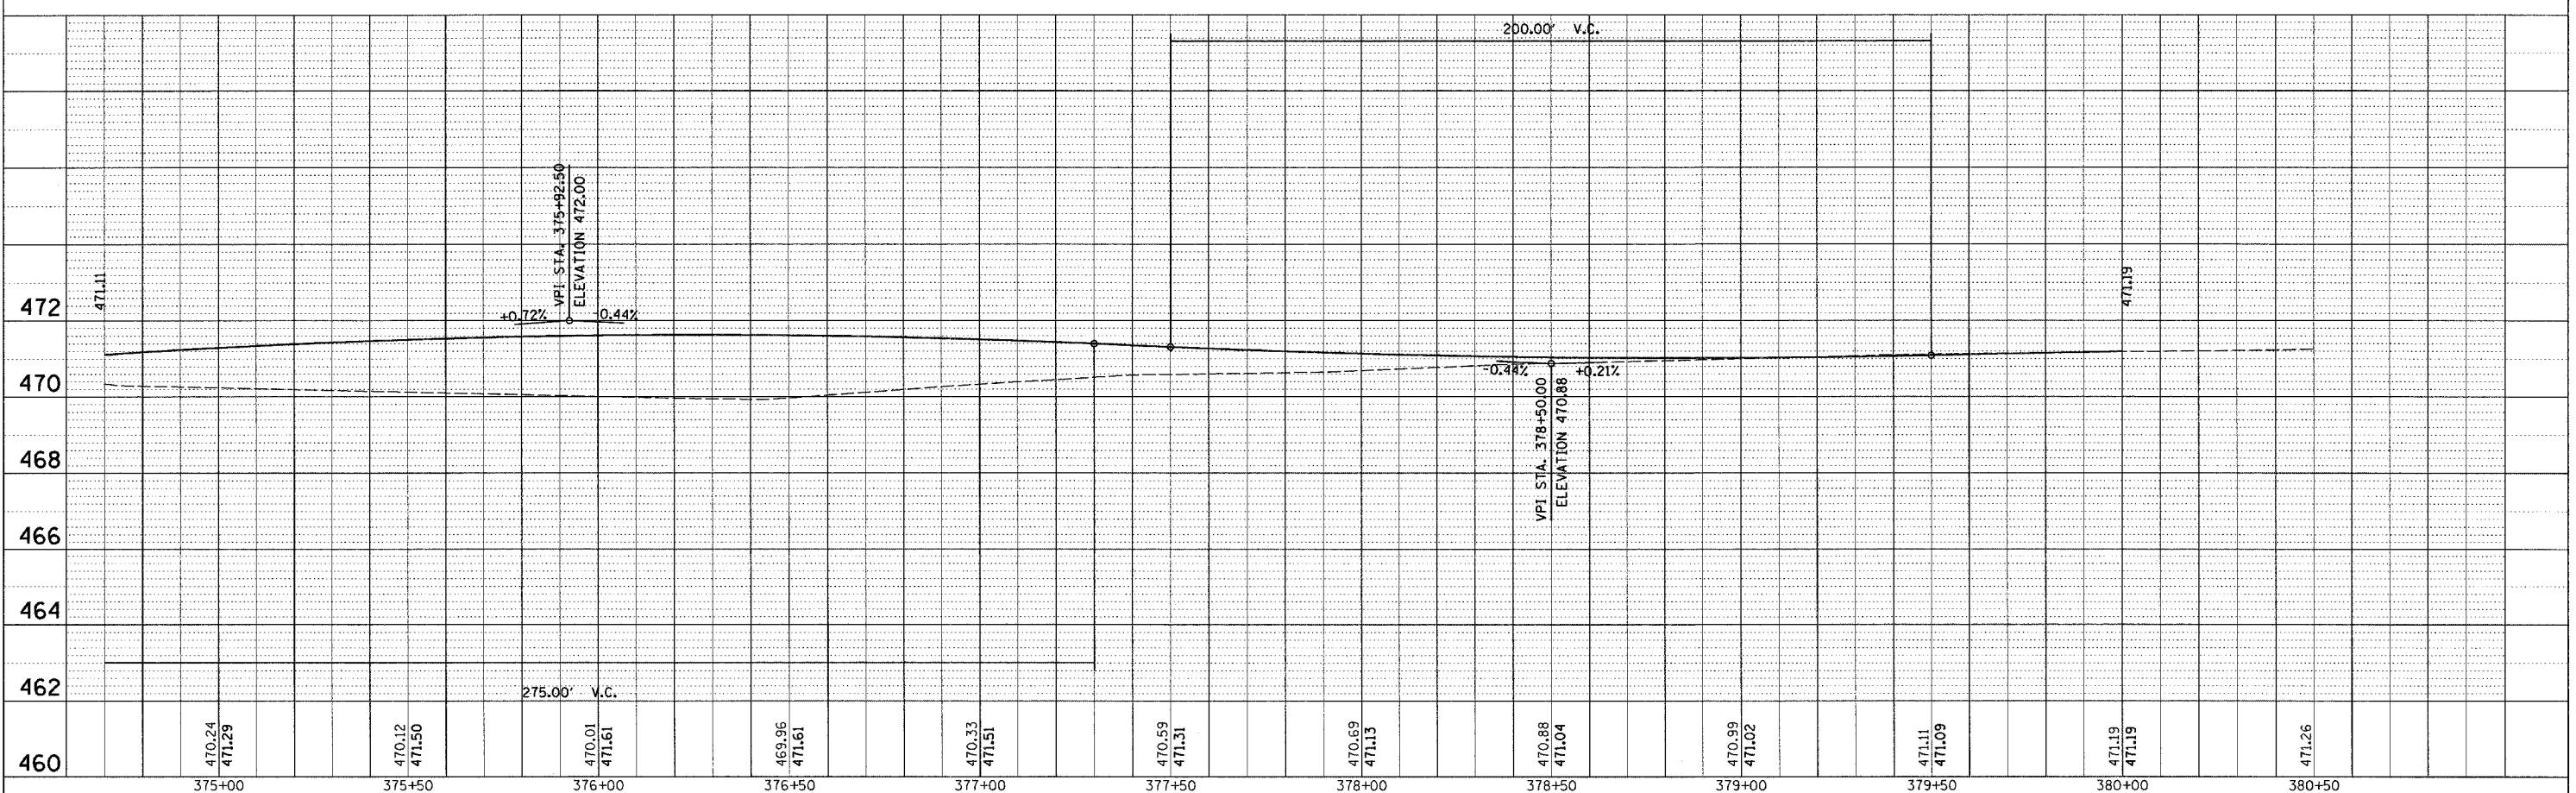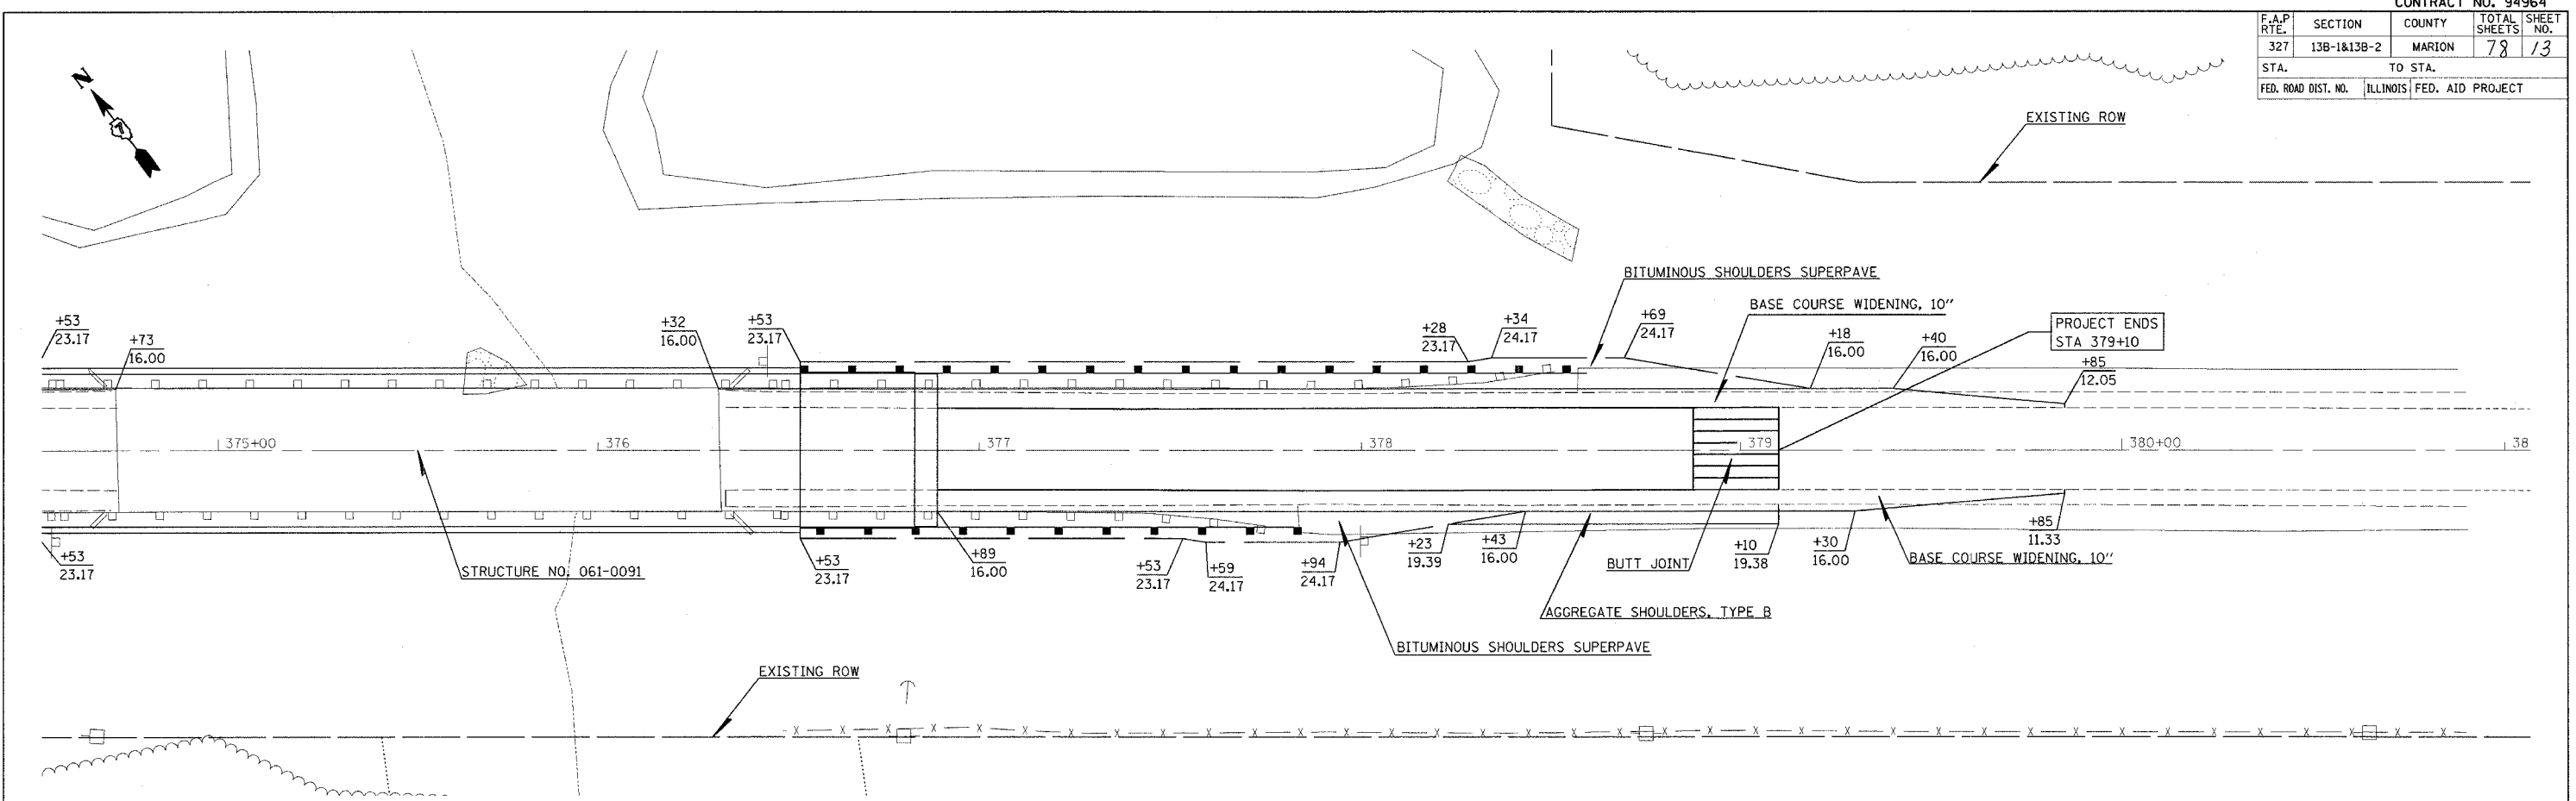

SKILLET FORK CREEK STA 375+00 TO 380+00