


CONTRACT NO. 99964			
F.A.P. RTE.	SECTION	COUNTY	TOTAL SHEET NO.
327	138-1 & 138-2	MARION	79
STA. 331+50.00		TO STA. 331+75.00	
FED. ROAD DIST. NO. ILLINOIS FED. AID PROJECT			

DATE: _____
 BY: _____
 SURVEYED: _____
 CHECKED: _____
 FINAL SURVEY: _____
 NOTE BOOK: _____
 NO. _____

DATE: _____
 BY: _____
 ORIGINAL SURVEY: _____
 CHECKED: _____
 FILE NAME: _____
 PLOT SCALE: 5.0/39" / IN.
 USER NAME: _____

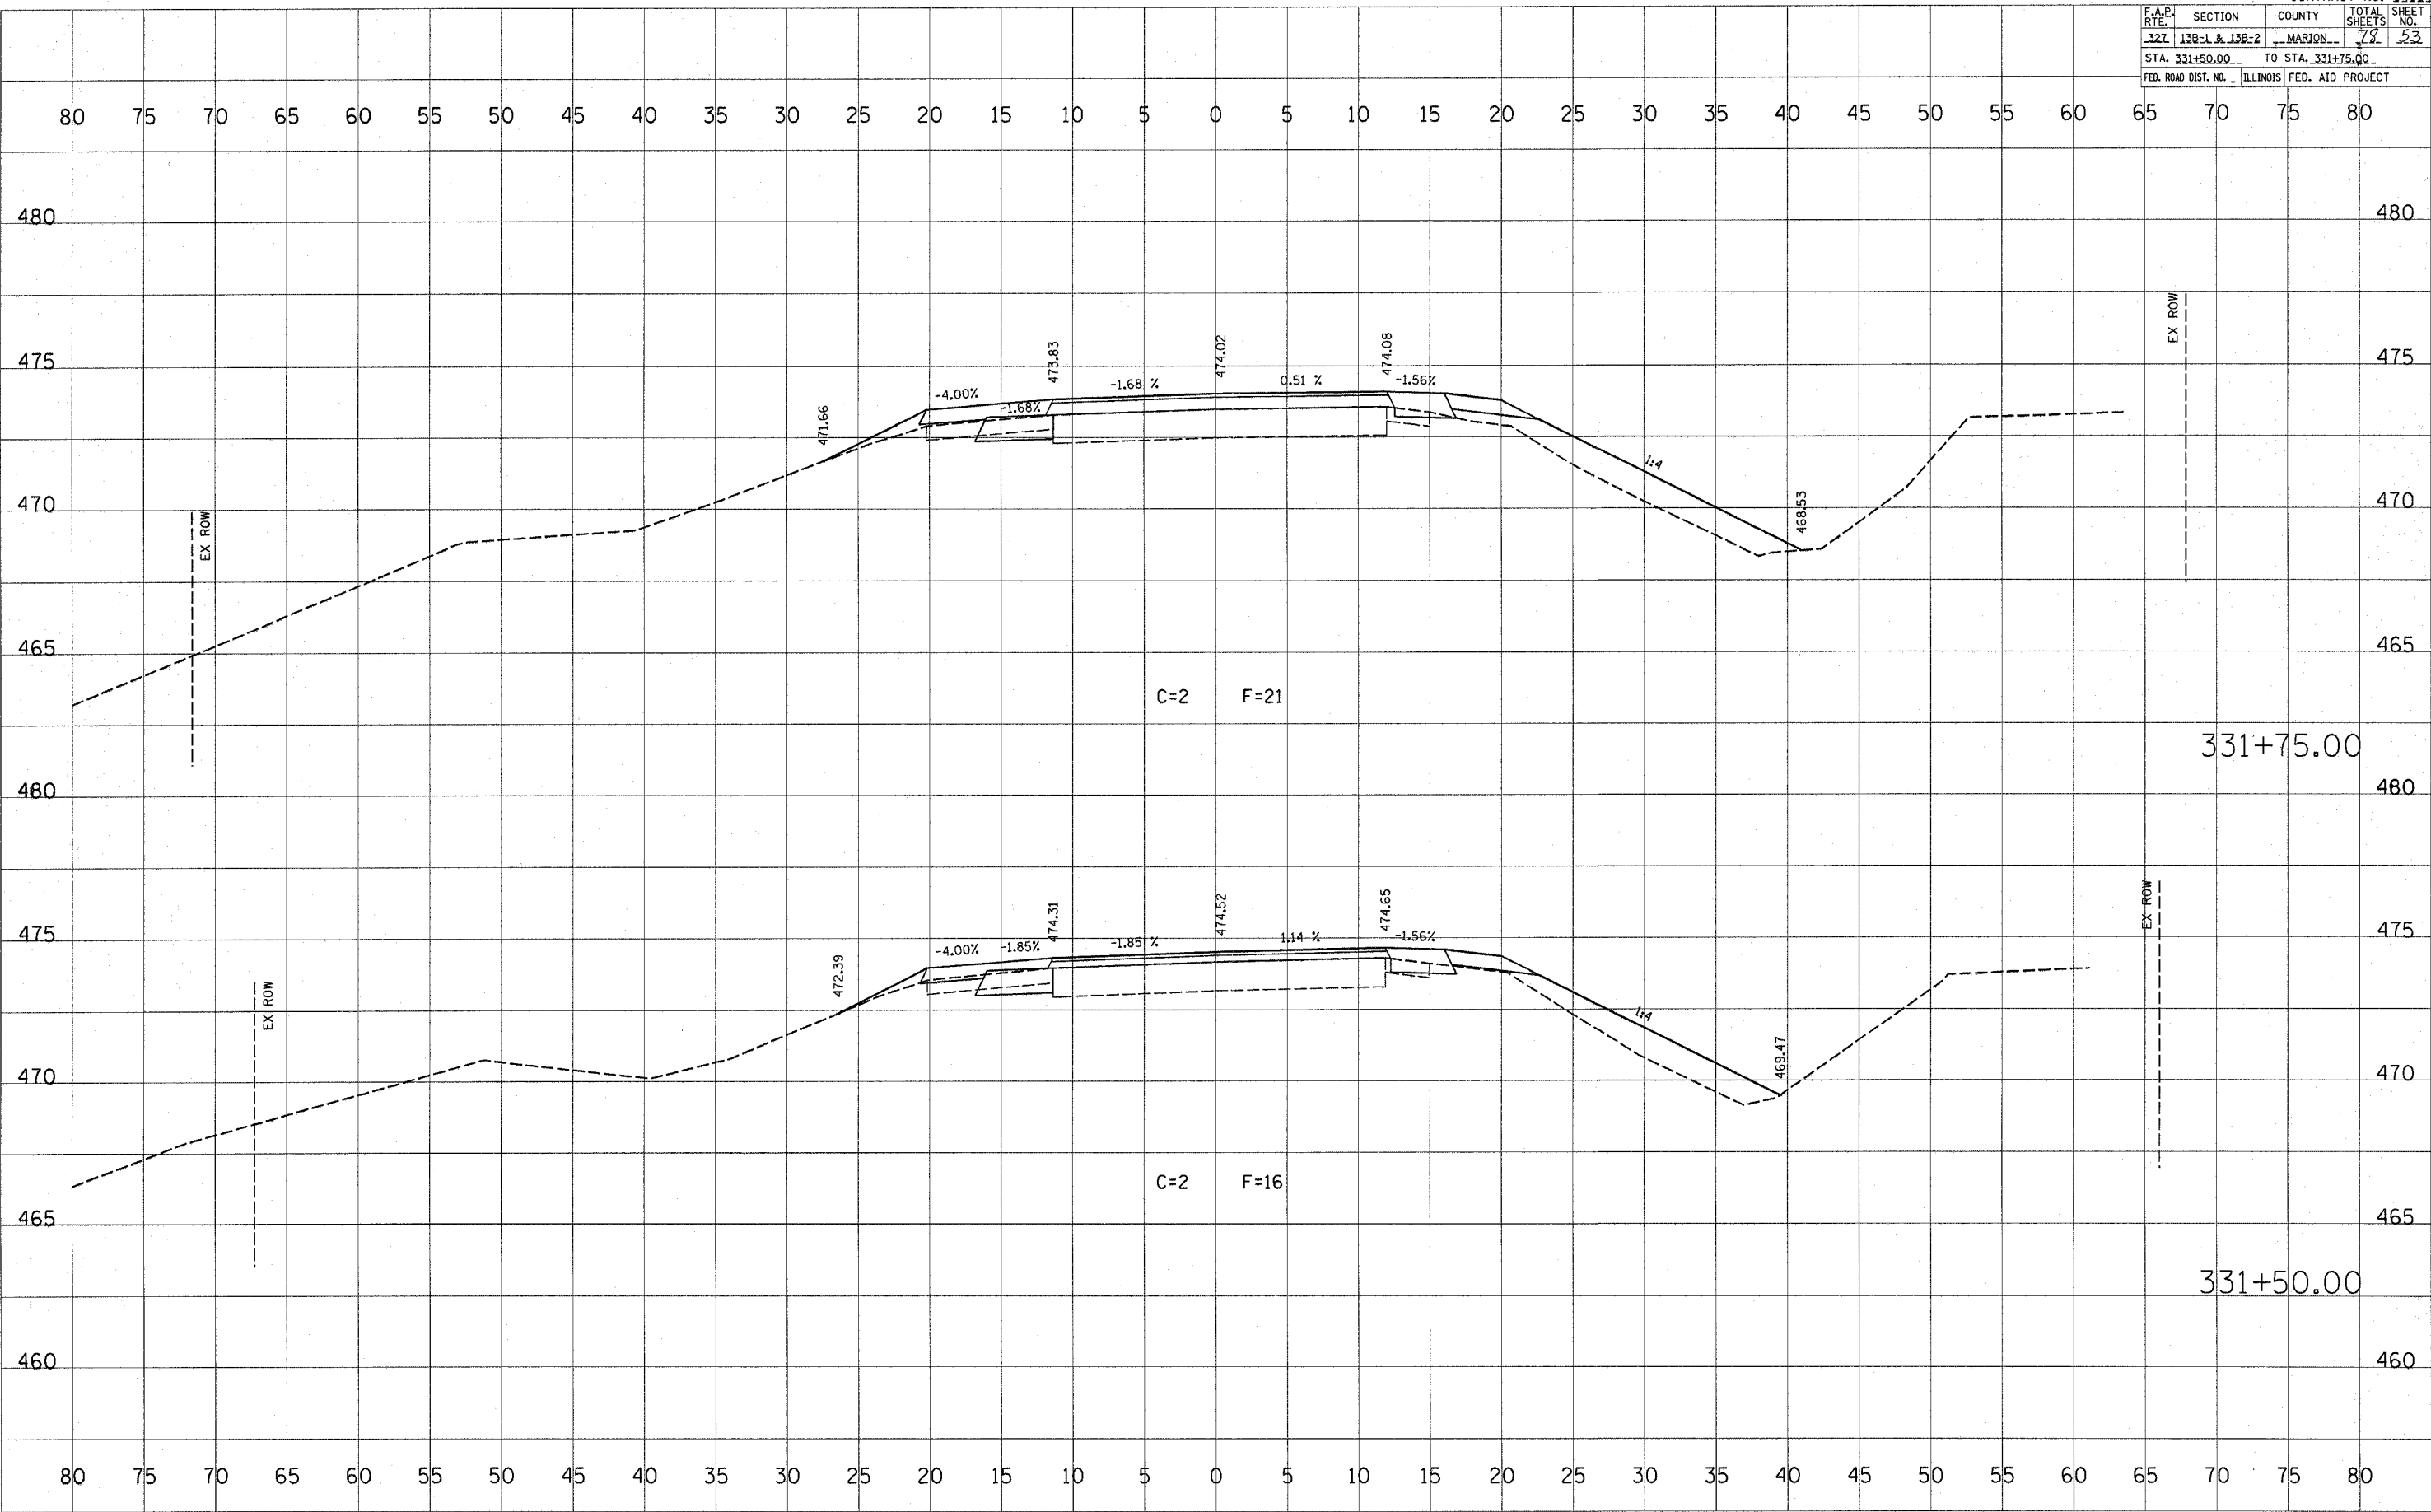

DUMS CREEK