


CONTRACT NO. 94964			
F.A.R. NO.	SECTION	COUNTY	TOTAL SHEETS
321	138-1 & 138-2	MARION	72
STA. 332+00.00		TO STA. 332+25.00	
FED. ROAD DIST. NO.		ILLINOIS FED. AID PROJECT	

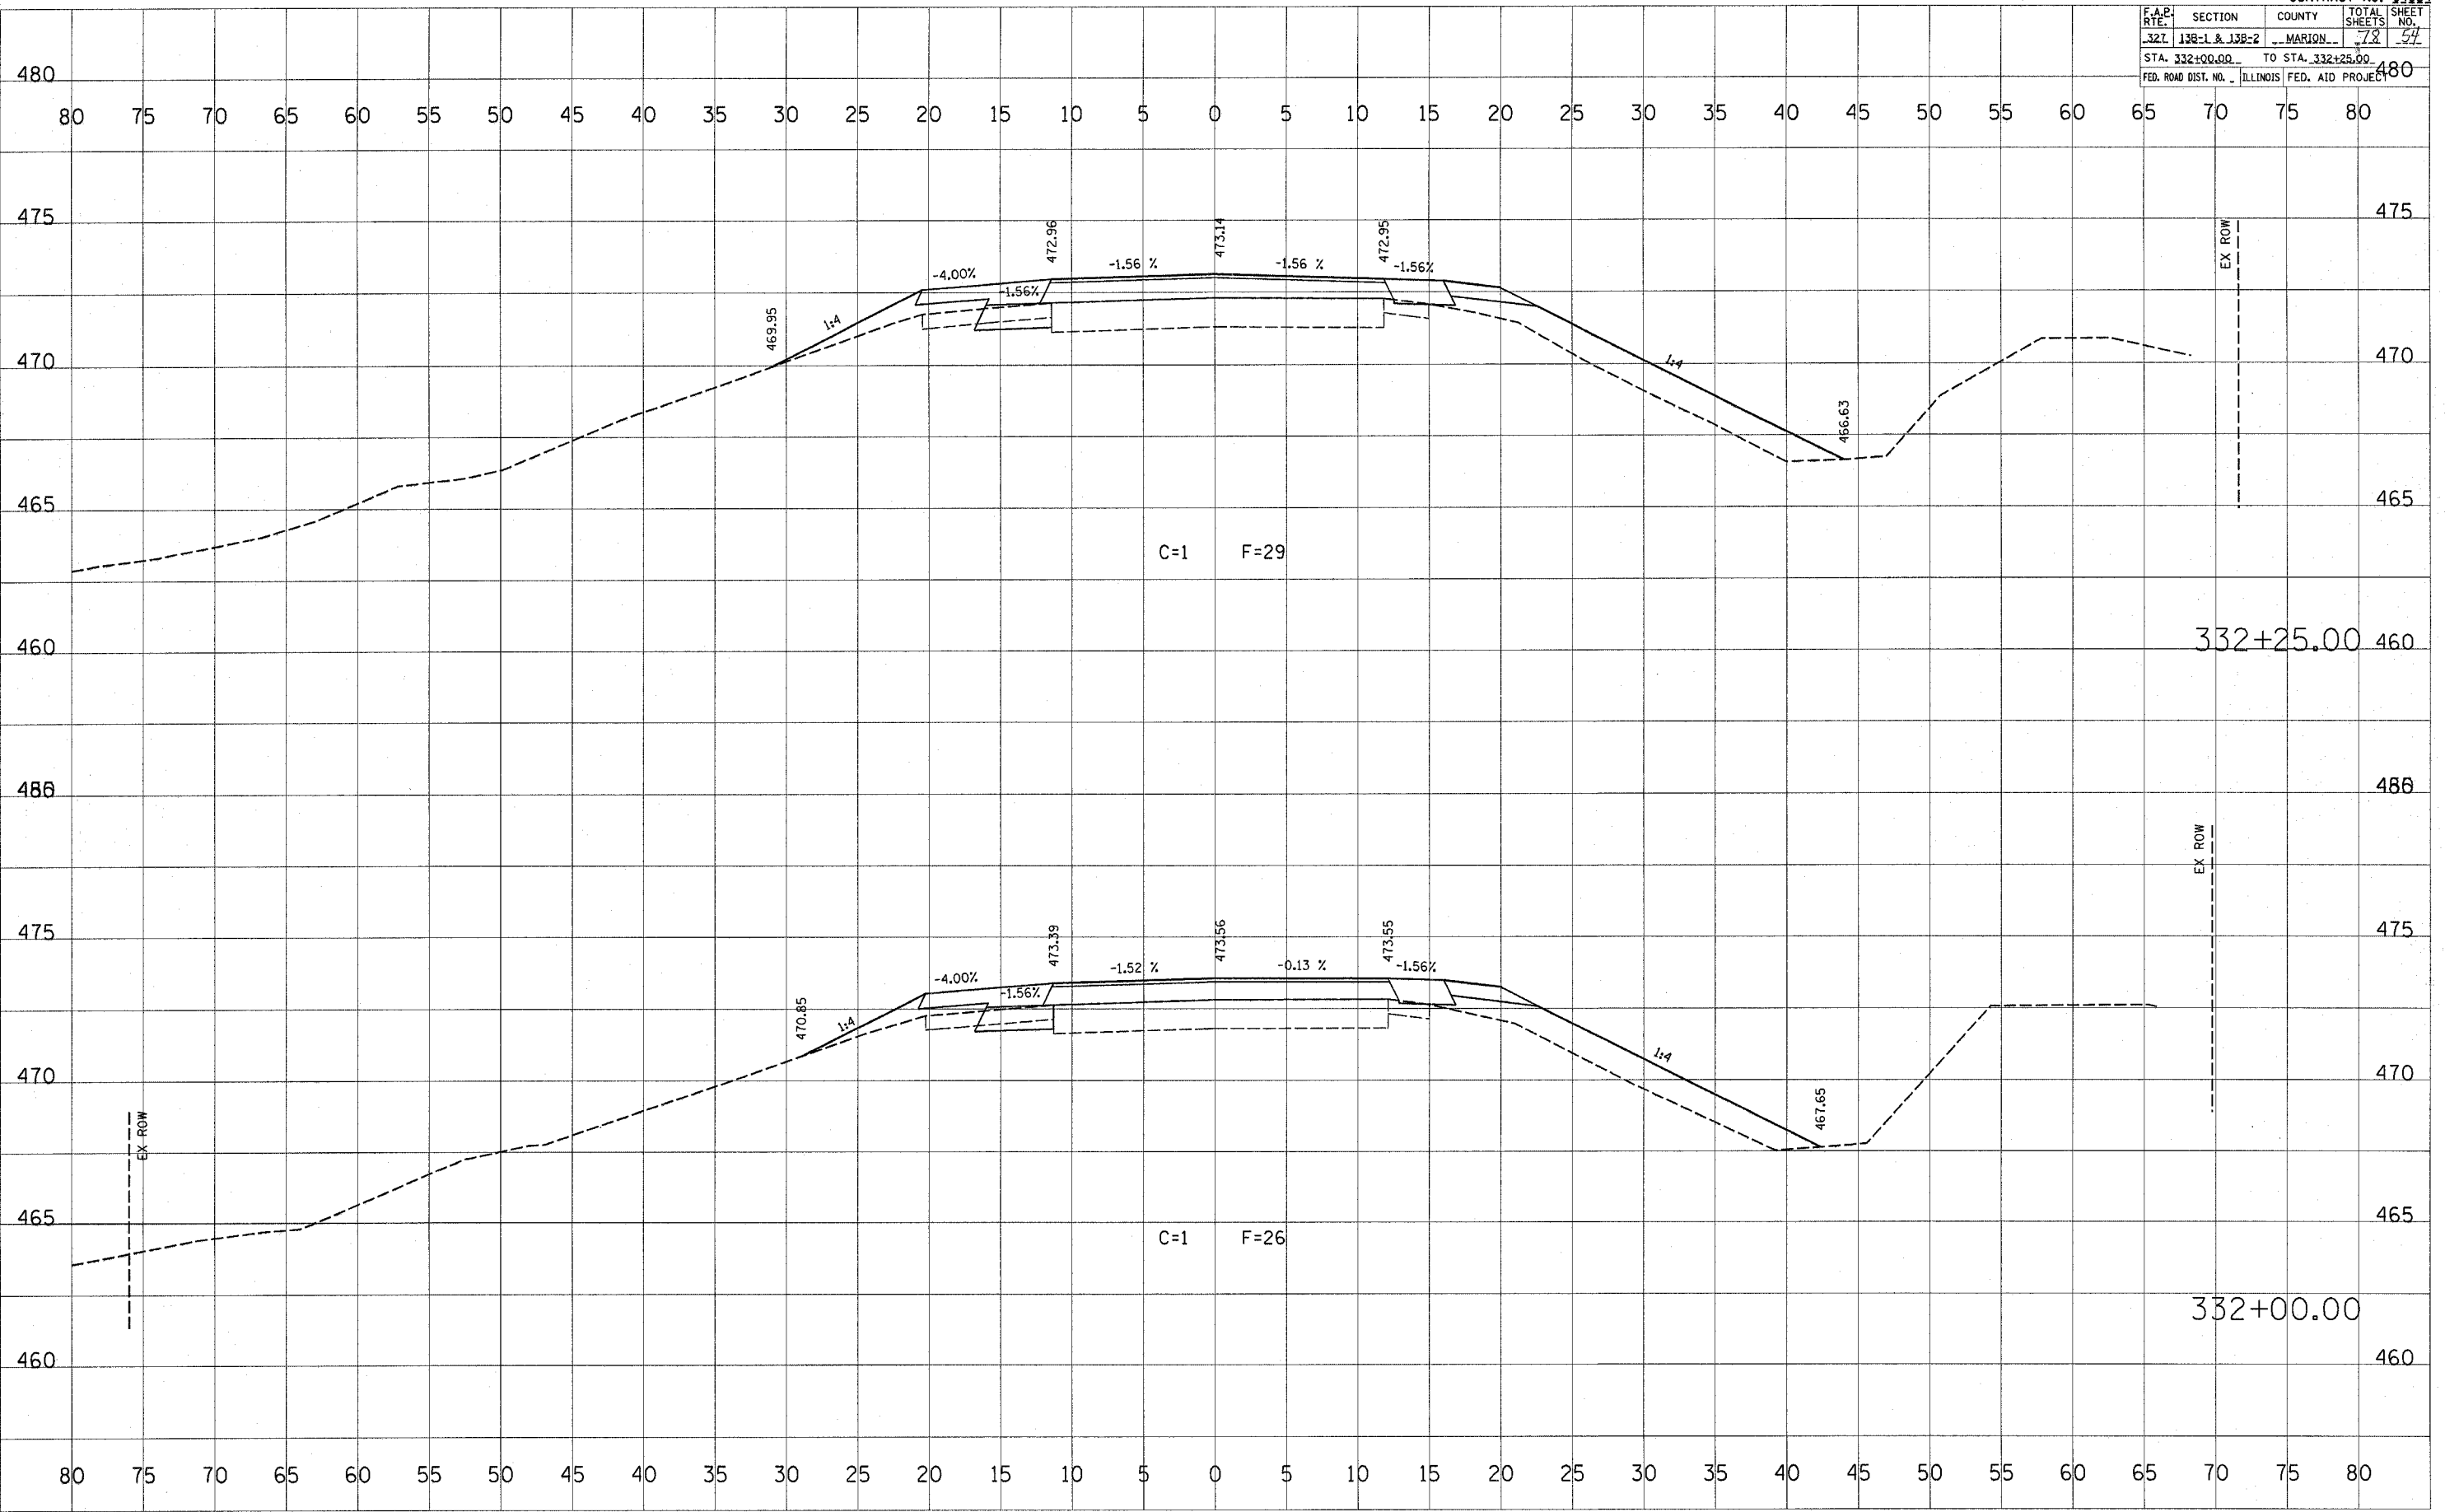

FINAL SURVEY BY DATE  
 SURVEYED SURVEY NO.  
 NOTE BOOK NO.  
 AREAS CHECKED

ORIGINAL SURVEY BY DATE  
 SURVEYED SURVEY NO.  
 NOTE BOOK NO.  
 AREAS CHECKED

PLOT DATE = 12/21/2005  
 FILE NAME = c:\projects\94964\332\332.dwg  
 PLOT SCALE = 5.0000' / 1" = 1" = 50.0000'  
 USER NAME = hammerup

DUMS CREEK