


CONTRACT NO. 94964			
F.A.P. RTE.	SECTION	COUNTY	TOTAL SHEET NO.
32L	138-1 & 138-2	MARION	78 / 55
STA. 332+50.00		TO STA. 332+75.00	
FED. ROAD DIST. NO.		ILLINOIS FED. AID PROJECT	

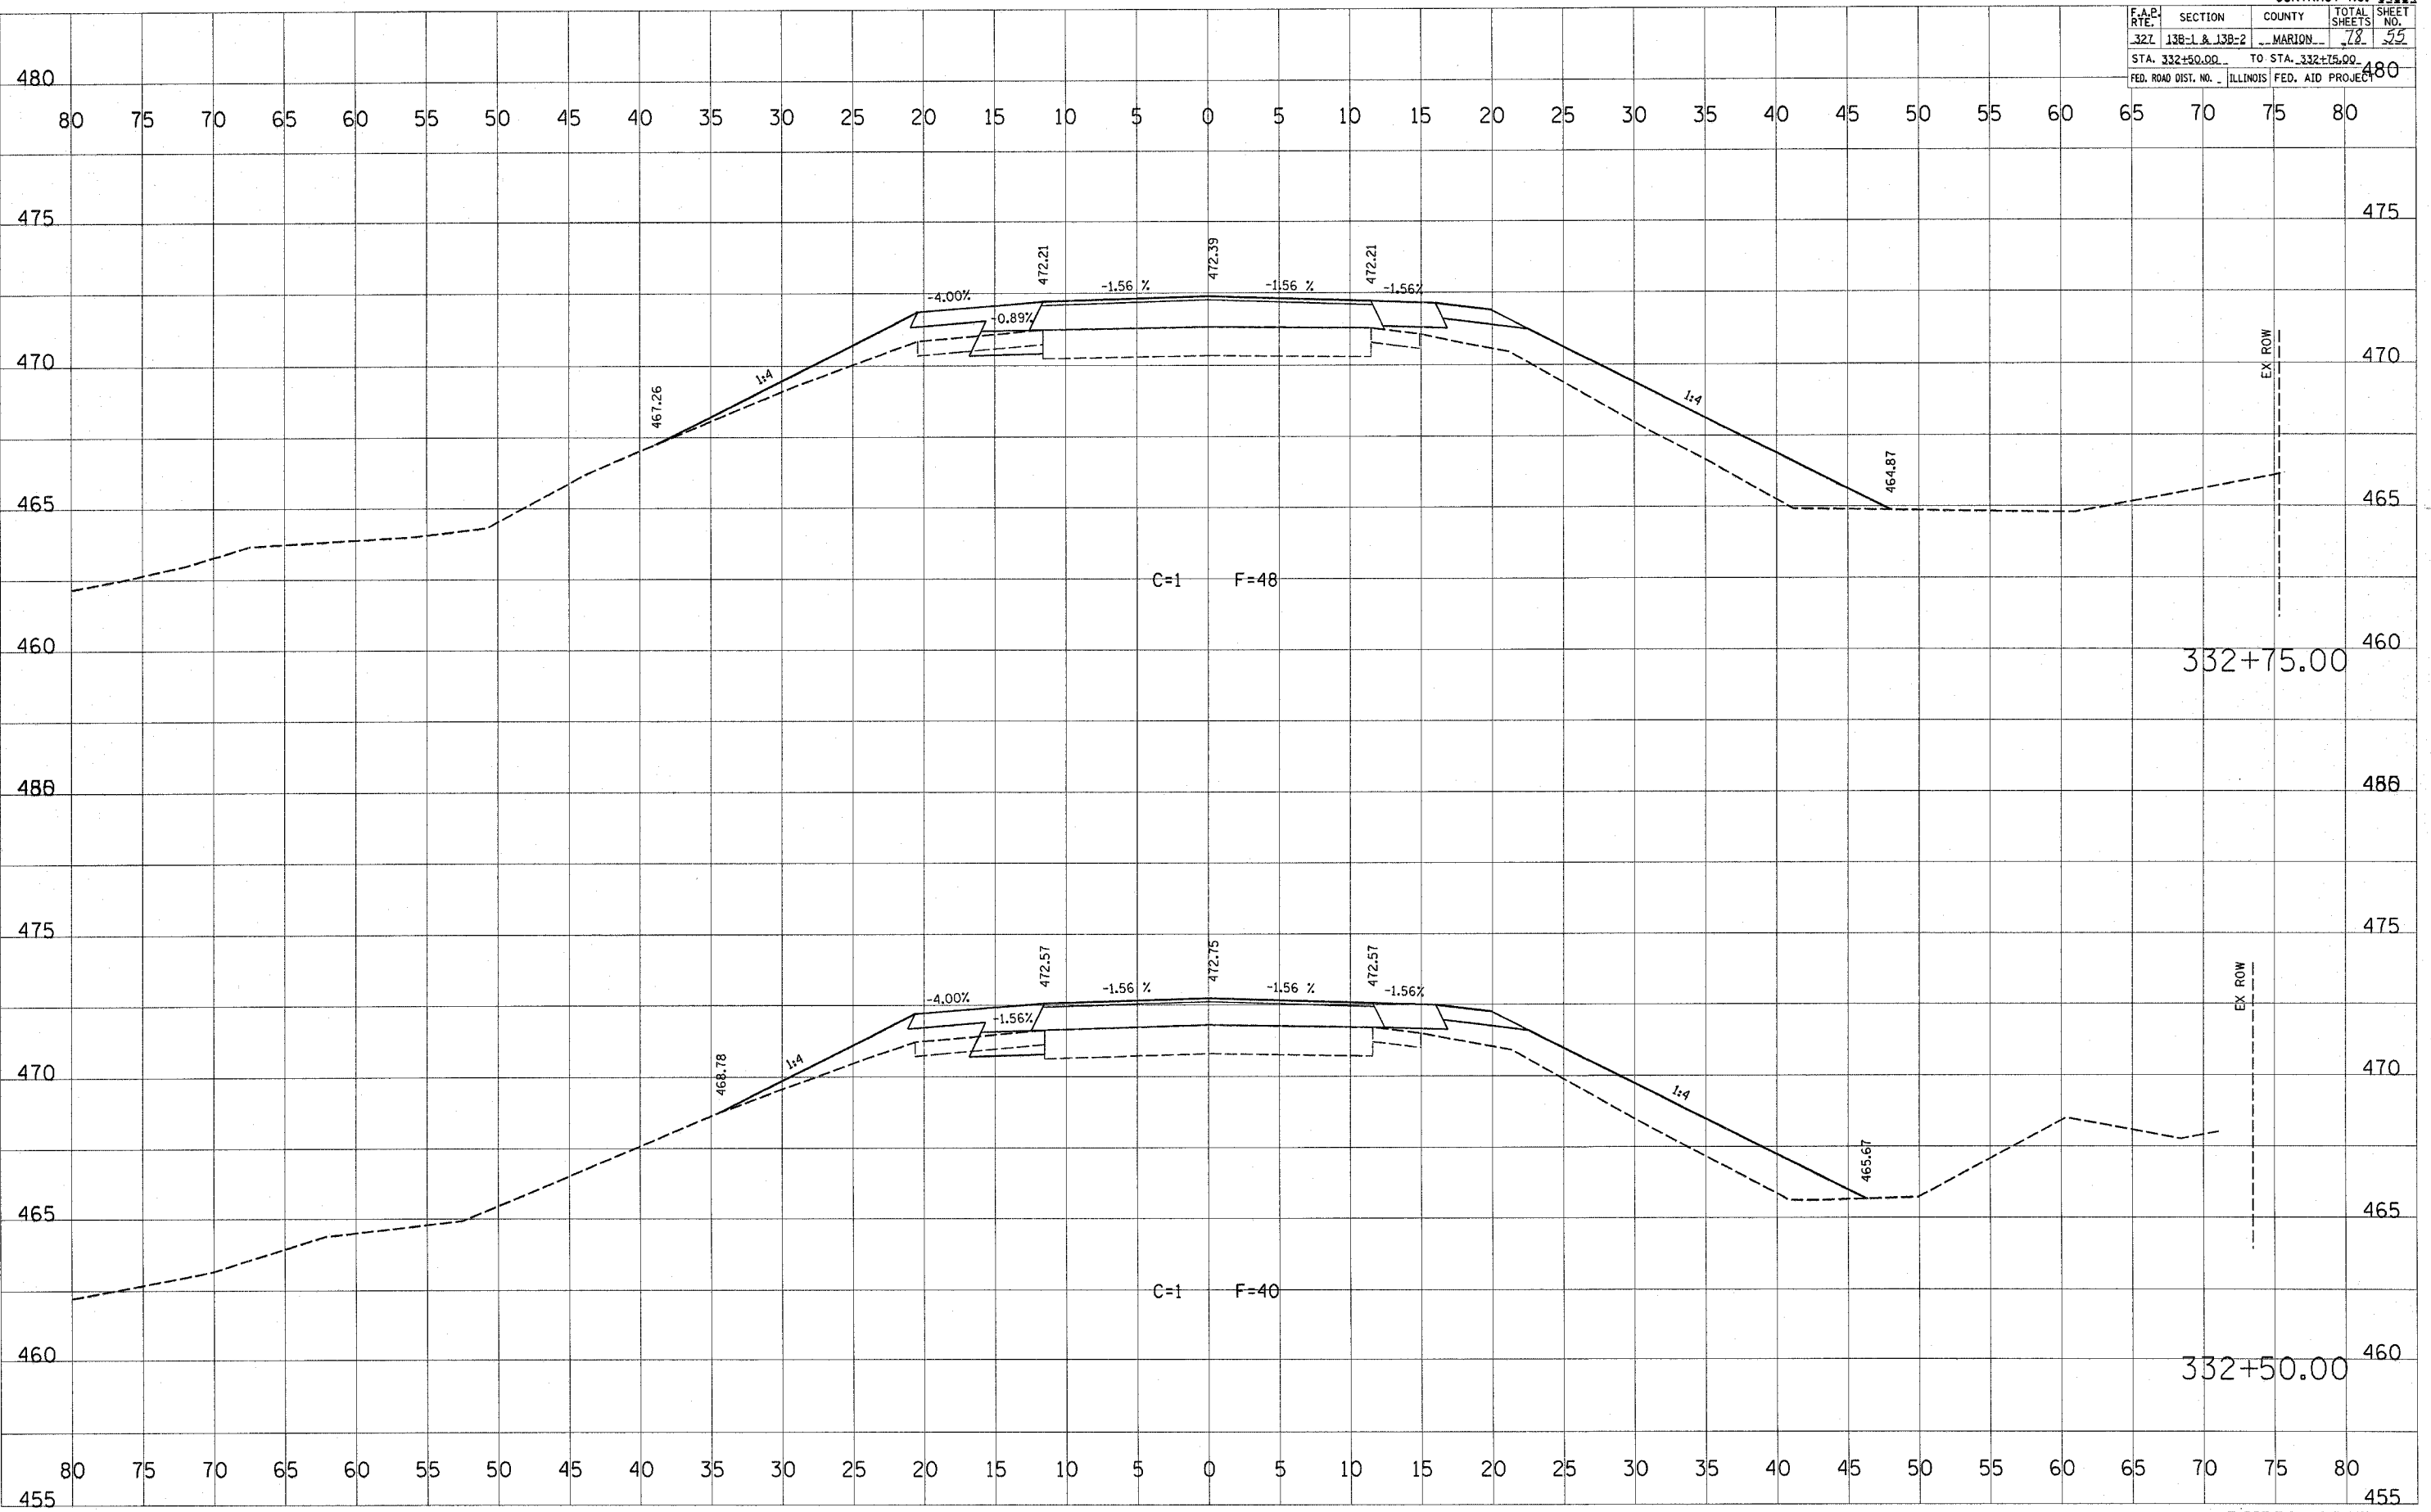

DATE _____
 BY _____
 SURVEYED _____
 SURVEY _____
 NOTE BOOK _____
 TEMPLATE _____
 AREAS CHECKED _____
 NO. _____

DATE _____
 BY _____
 SURVEYED _____
 SURVEY _____
 NOTE BOOK _____
 TEMPLATE _____
 AREAS CHECKED _____
 NO. _____

PLOT DATE = 12/21/2005
 FILE NAME = c:\progr\pcsv\view\94964\8035824\PROF.E
 PLOT SCALE = 5.0039' / IN.
 USER NAME = hammyrj

DUMS CREEK