


CONTRACT NO. 94964				
F.A.P. SECTION	COUNTY	TOTAL SHEETS	SHEET NO.	
327 138-1 & 138-2	MARION	78	56	
STA. 333+00.00		TO STA. 333+25.00		
FED. ROAD DIST. NO.		ILLINOIS FED. AID PROJECT		

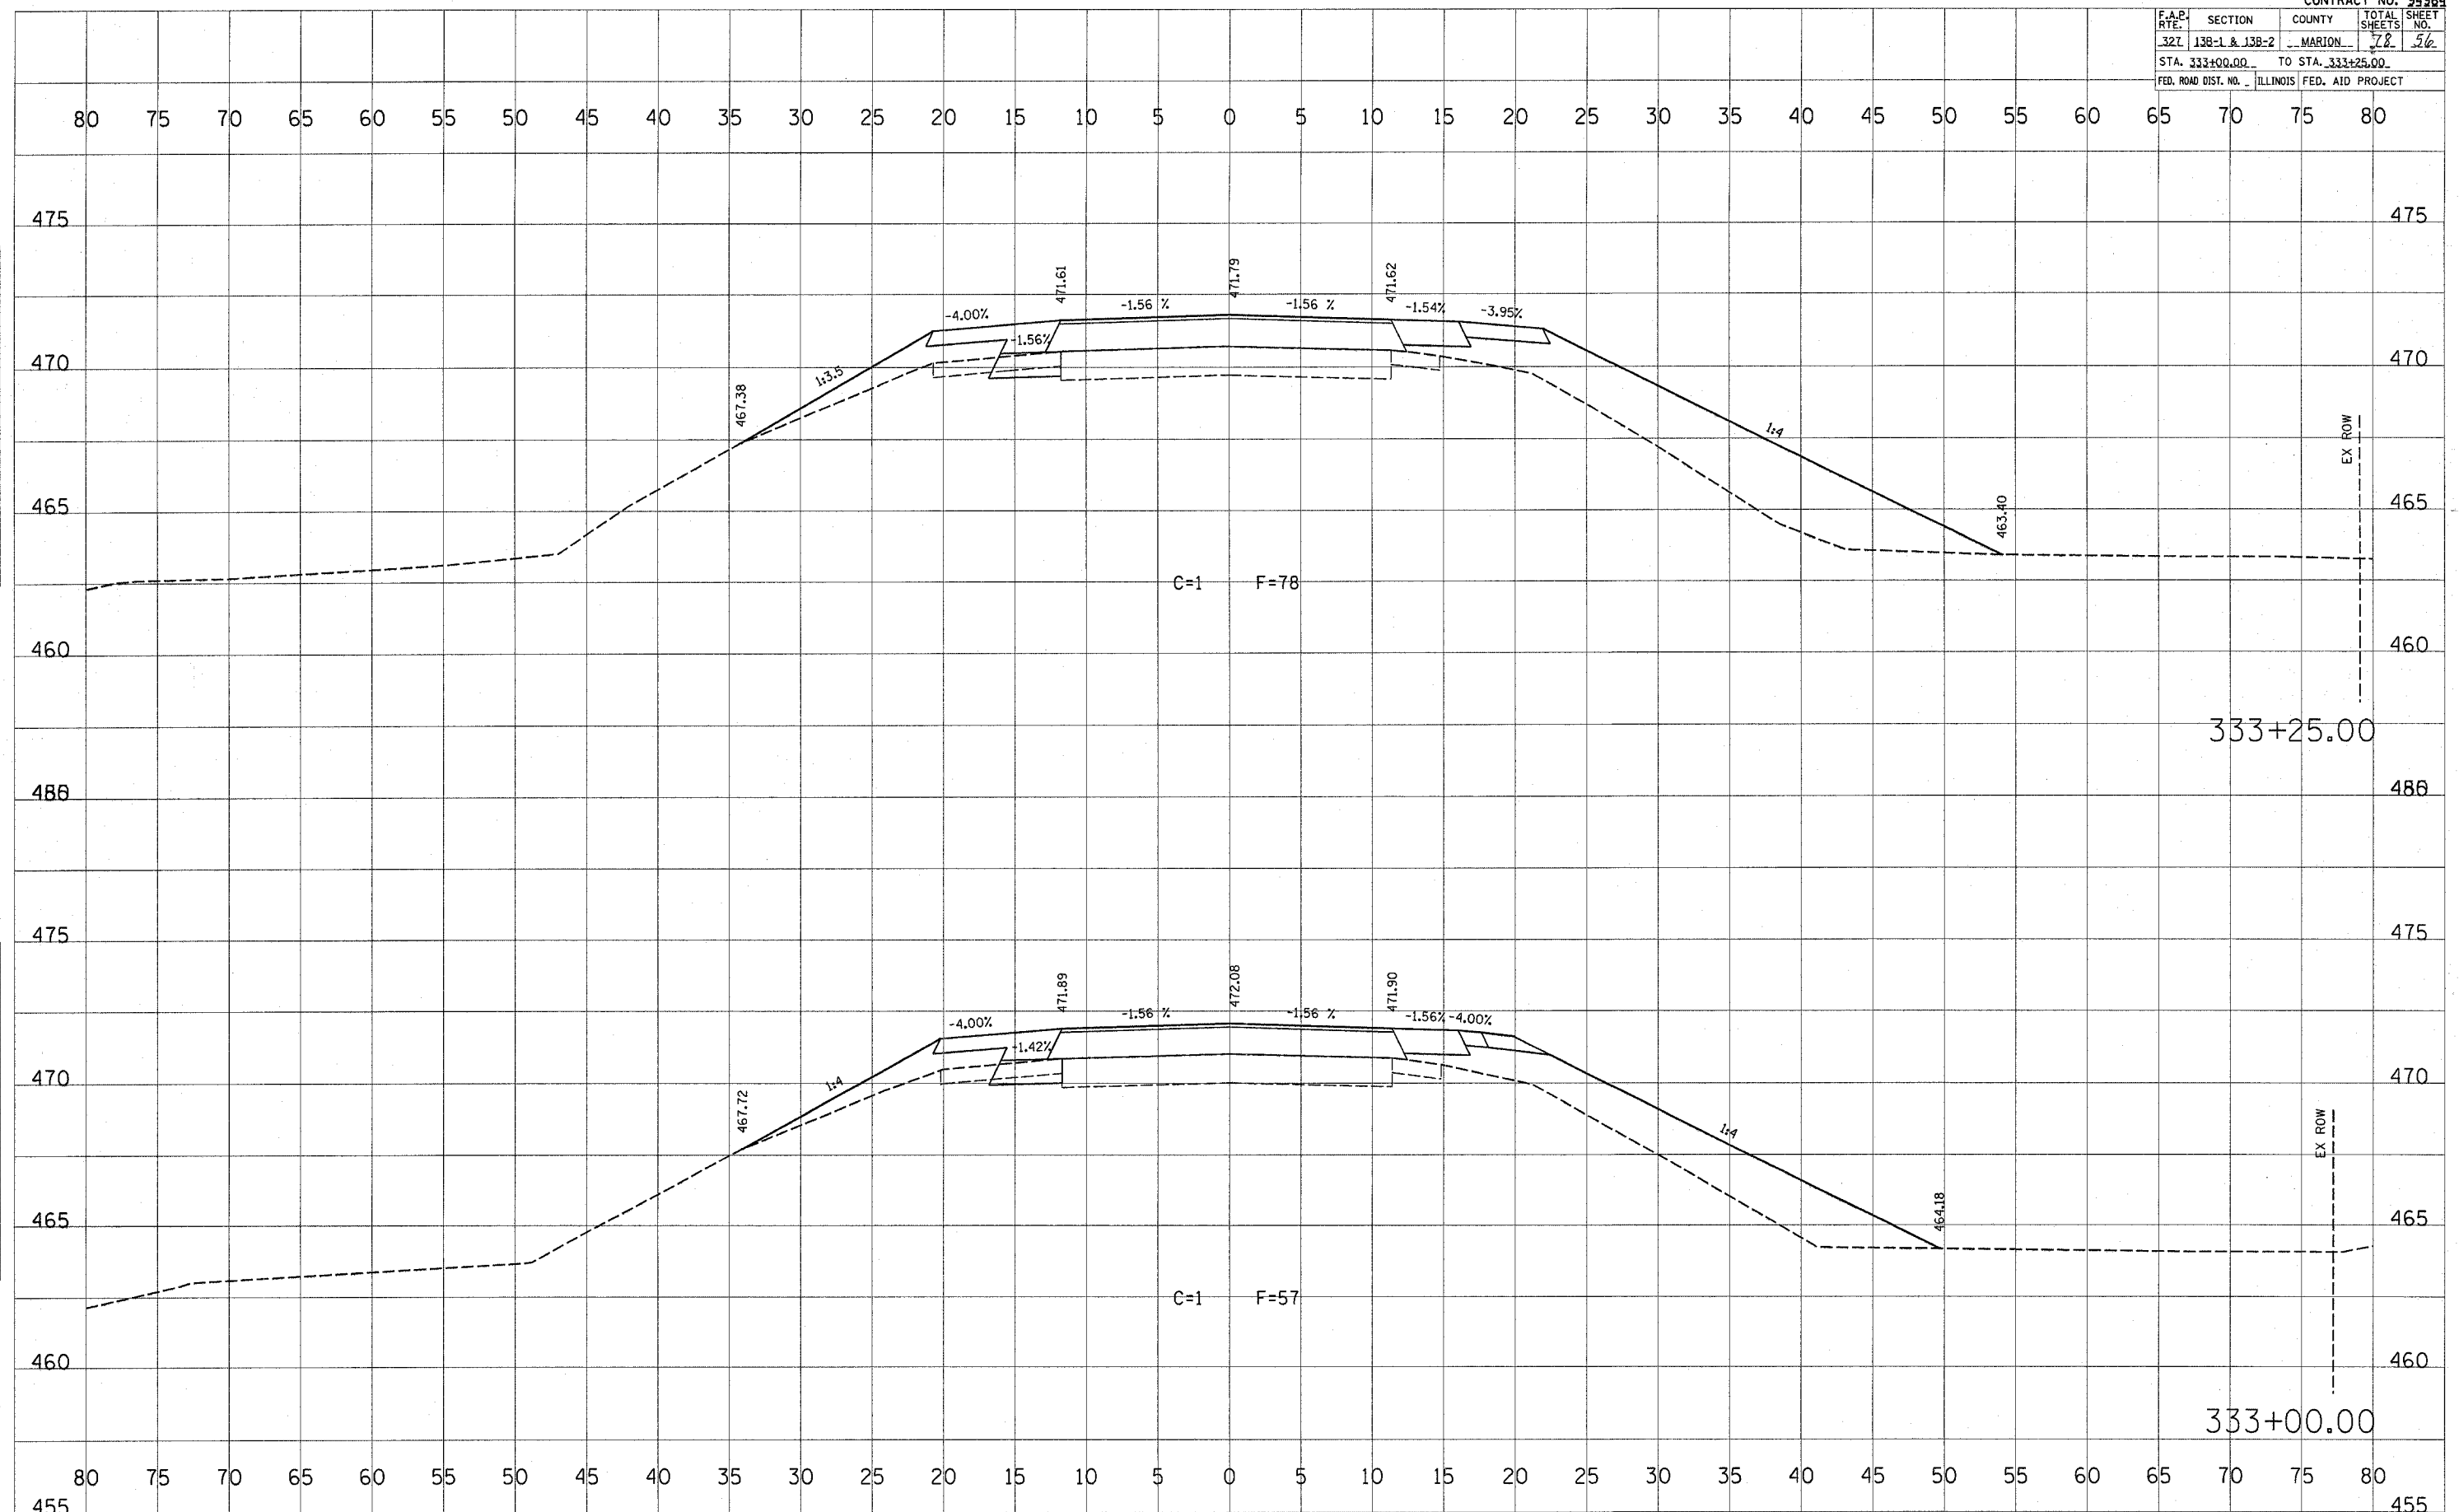

FINAL SURVEY BY DATE
 SURVEYED BY
 NOTE BOOK NO.
 TEMPLATE
 AREAS CHECKED

ORIGINAL SURVEY BY DATE
 SURVEYED BY
 NOTE BOOK NO.
 TEMPLATE
 AREAS CHECKED

PLOT DATE = 12/21/2005
 FILE NAME = c:\p\proj\94964\94964.dwg
 PLOT SCALE = 5.0000' / 1" = 1:1250
 USER NAME = hammyj

DUMS CREEK