


F.A.R. RTE.	SECTION	COUNTY	TOTAL SHEETS	SHEET NO.
32L	138-1 & 138-2	MARION	78	67
STA. 338+50.00		TO STA. 338+75.00		
FED. ROAD DIST. NO.		ILLINOIS FED. AID PROJECT		

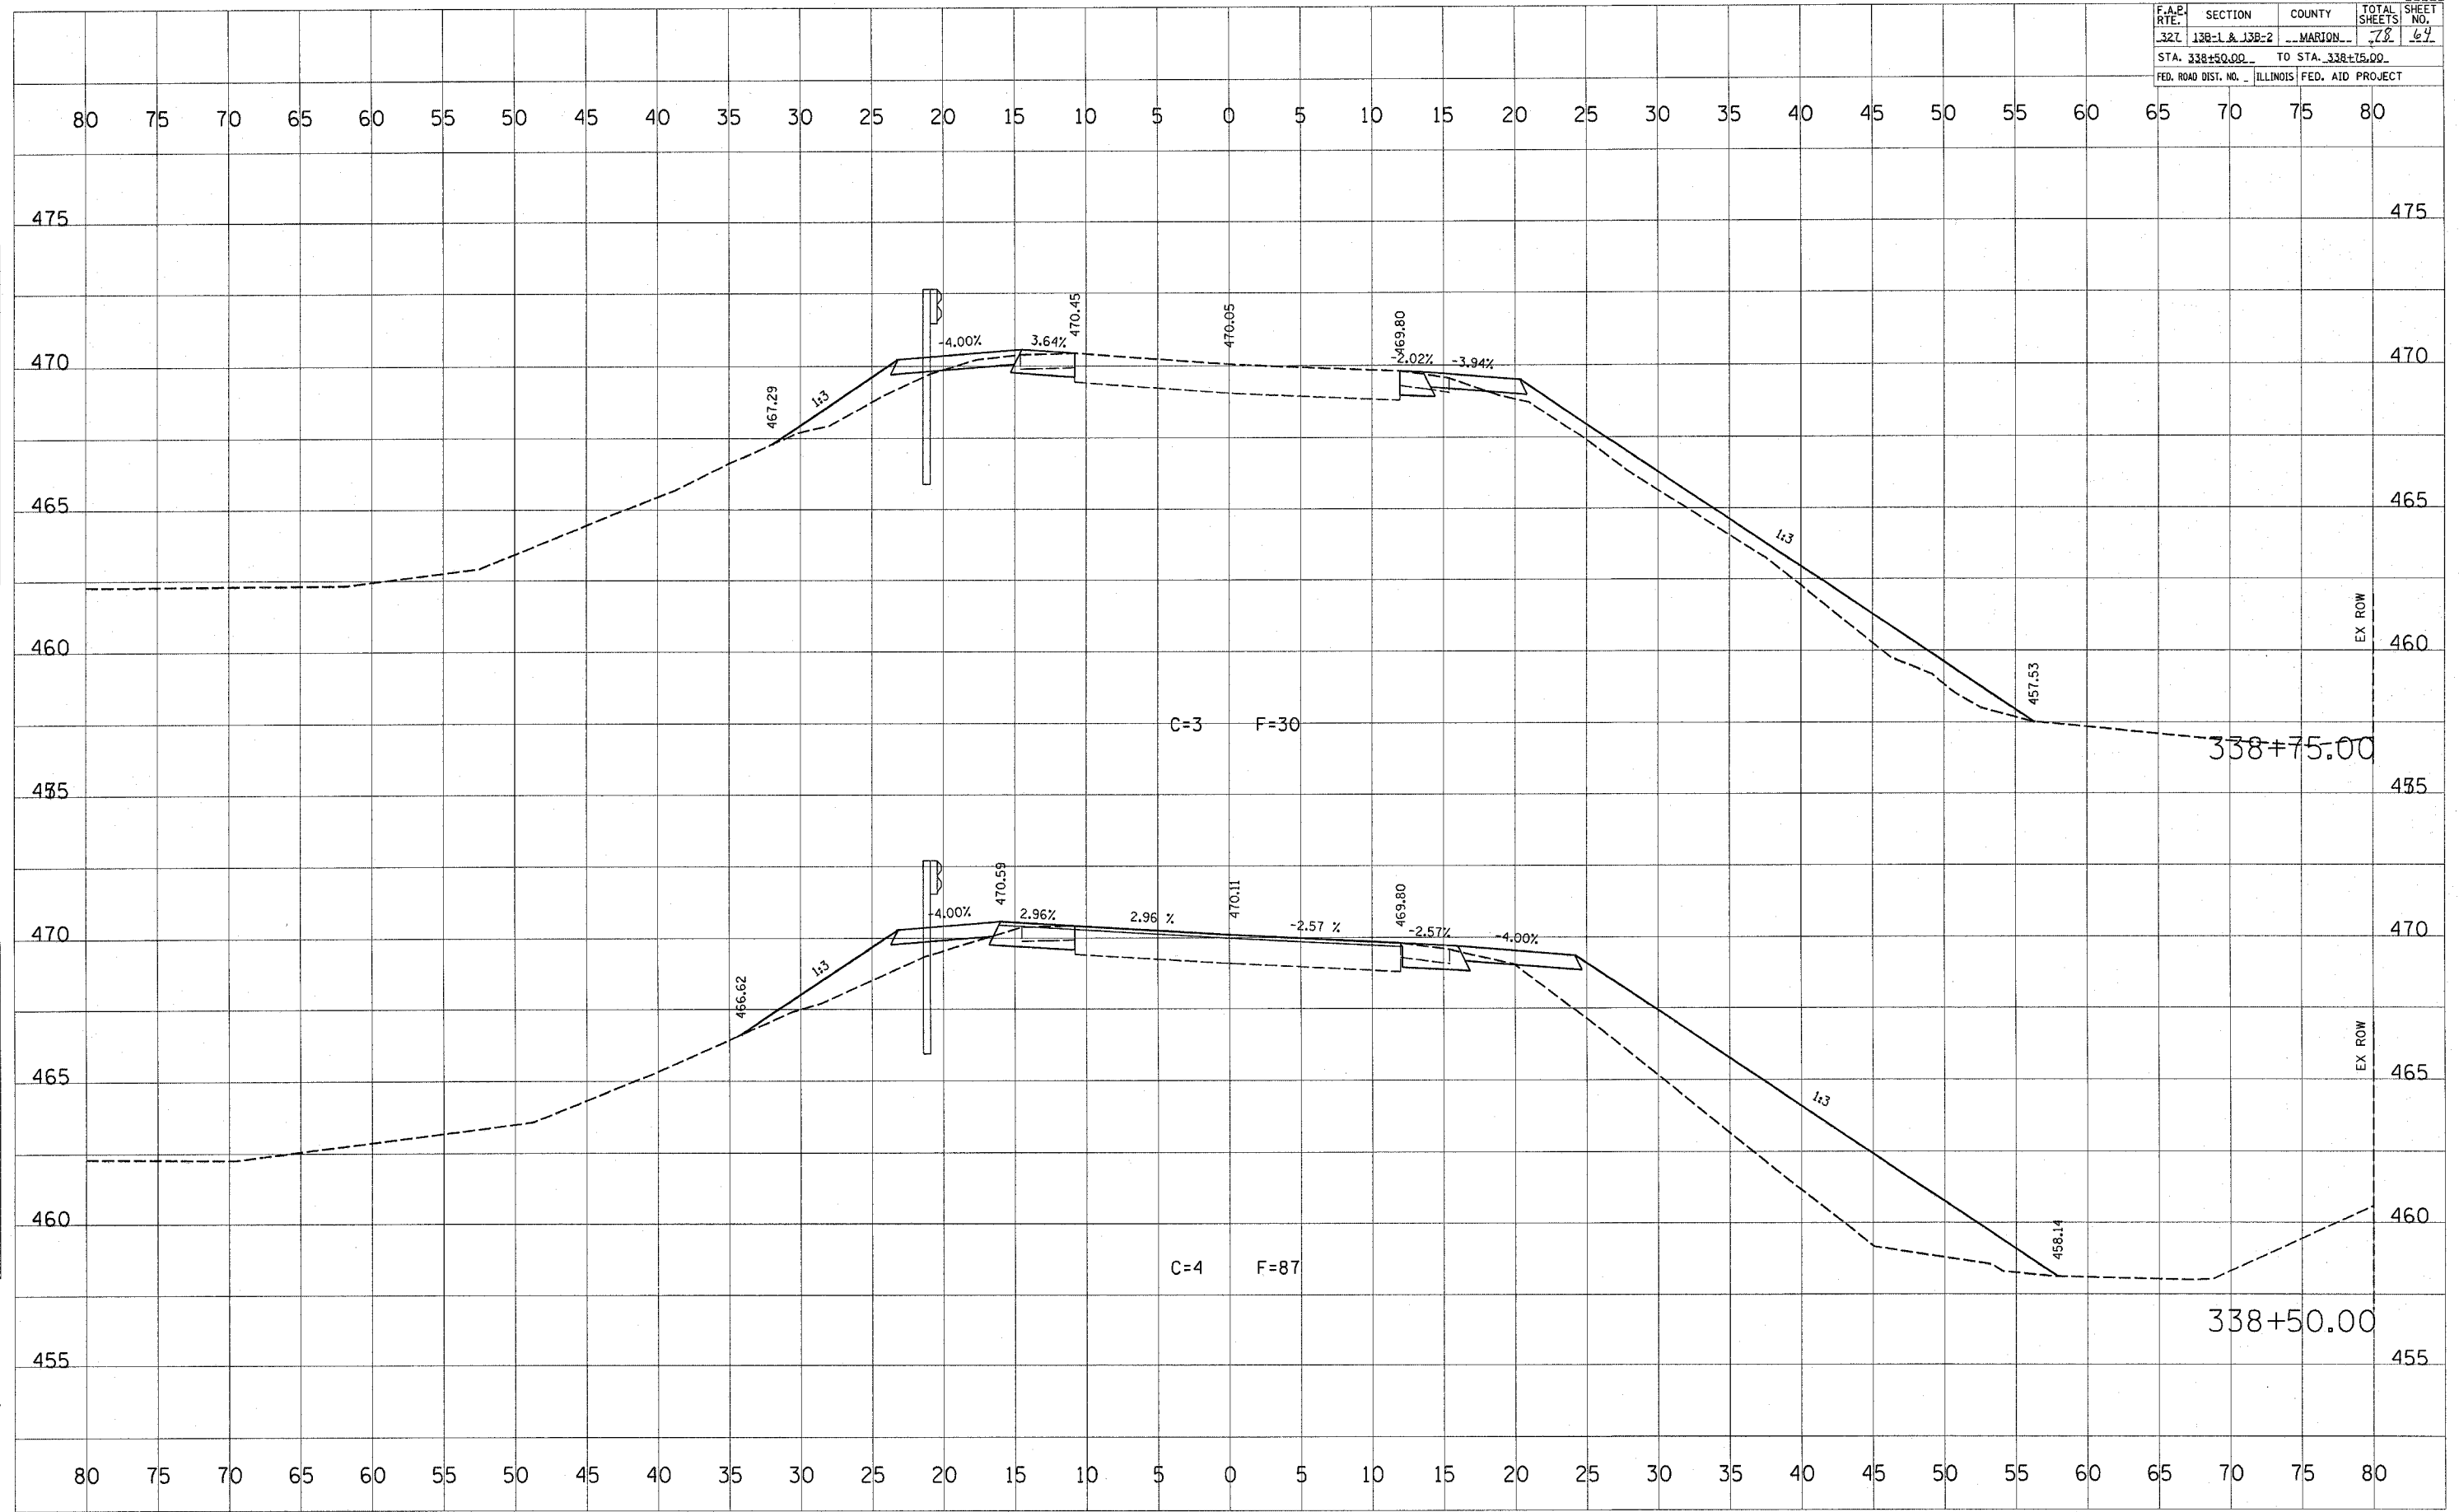

FINAL SURVEY NO. _____
 SURVEYED BY _____
 NOTE BOOK NO. _____
 TEMPLATES AREAS CHECKED

ORIGINAL SURVEY NO. _____
 SURVEYED BY _____
 NOTE BOOK NO. _____
 TEMPLATES AREAS CHECKED

PLOT DATE = 12/21/2005
 FILE NAME = c:\projects\wva\94964\023592.dwg
 PLOT SCALE = 5.0000' / 1" = 50.0000'
 USER NAME = henneryj