


CONTRACT NO. 94964			
F.A.P. RTE.	SECTION	COUNTY	TOTAL SHEET NO.
327	138-1 & 138-2	MARION	18 / 17
STA. 372+00.00		TO STA. 372+25.00	
FED. ROAD DIST. NO. ILLINOIS FED. AID PROJECT			

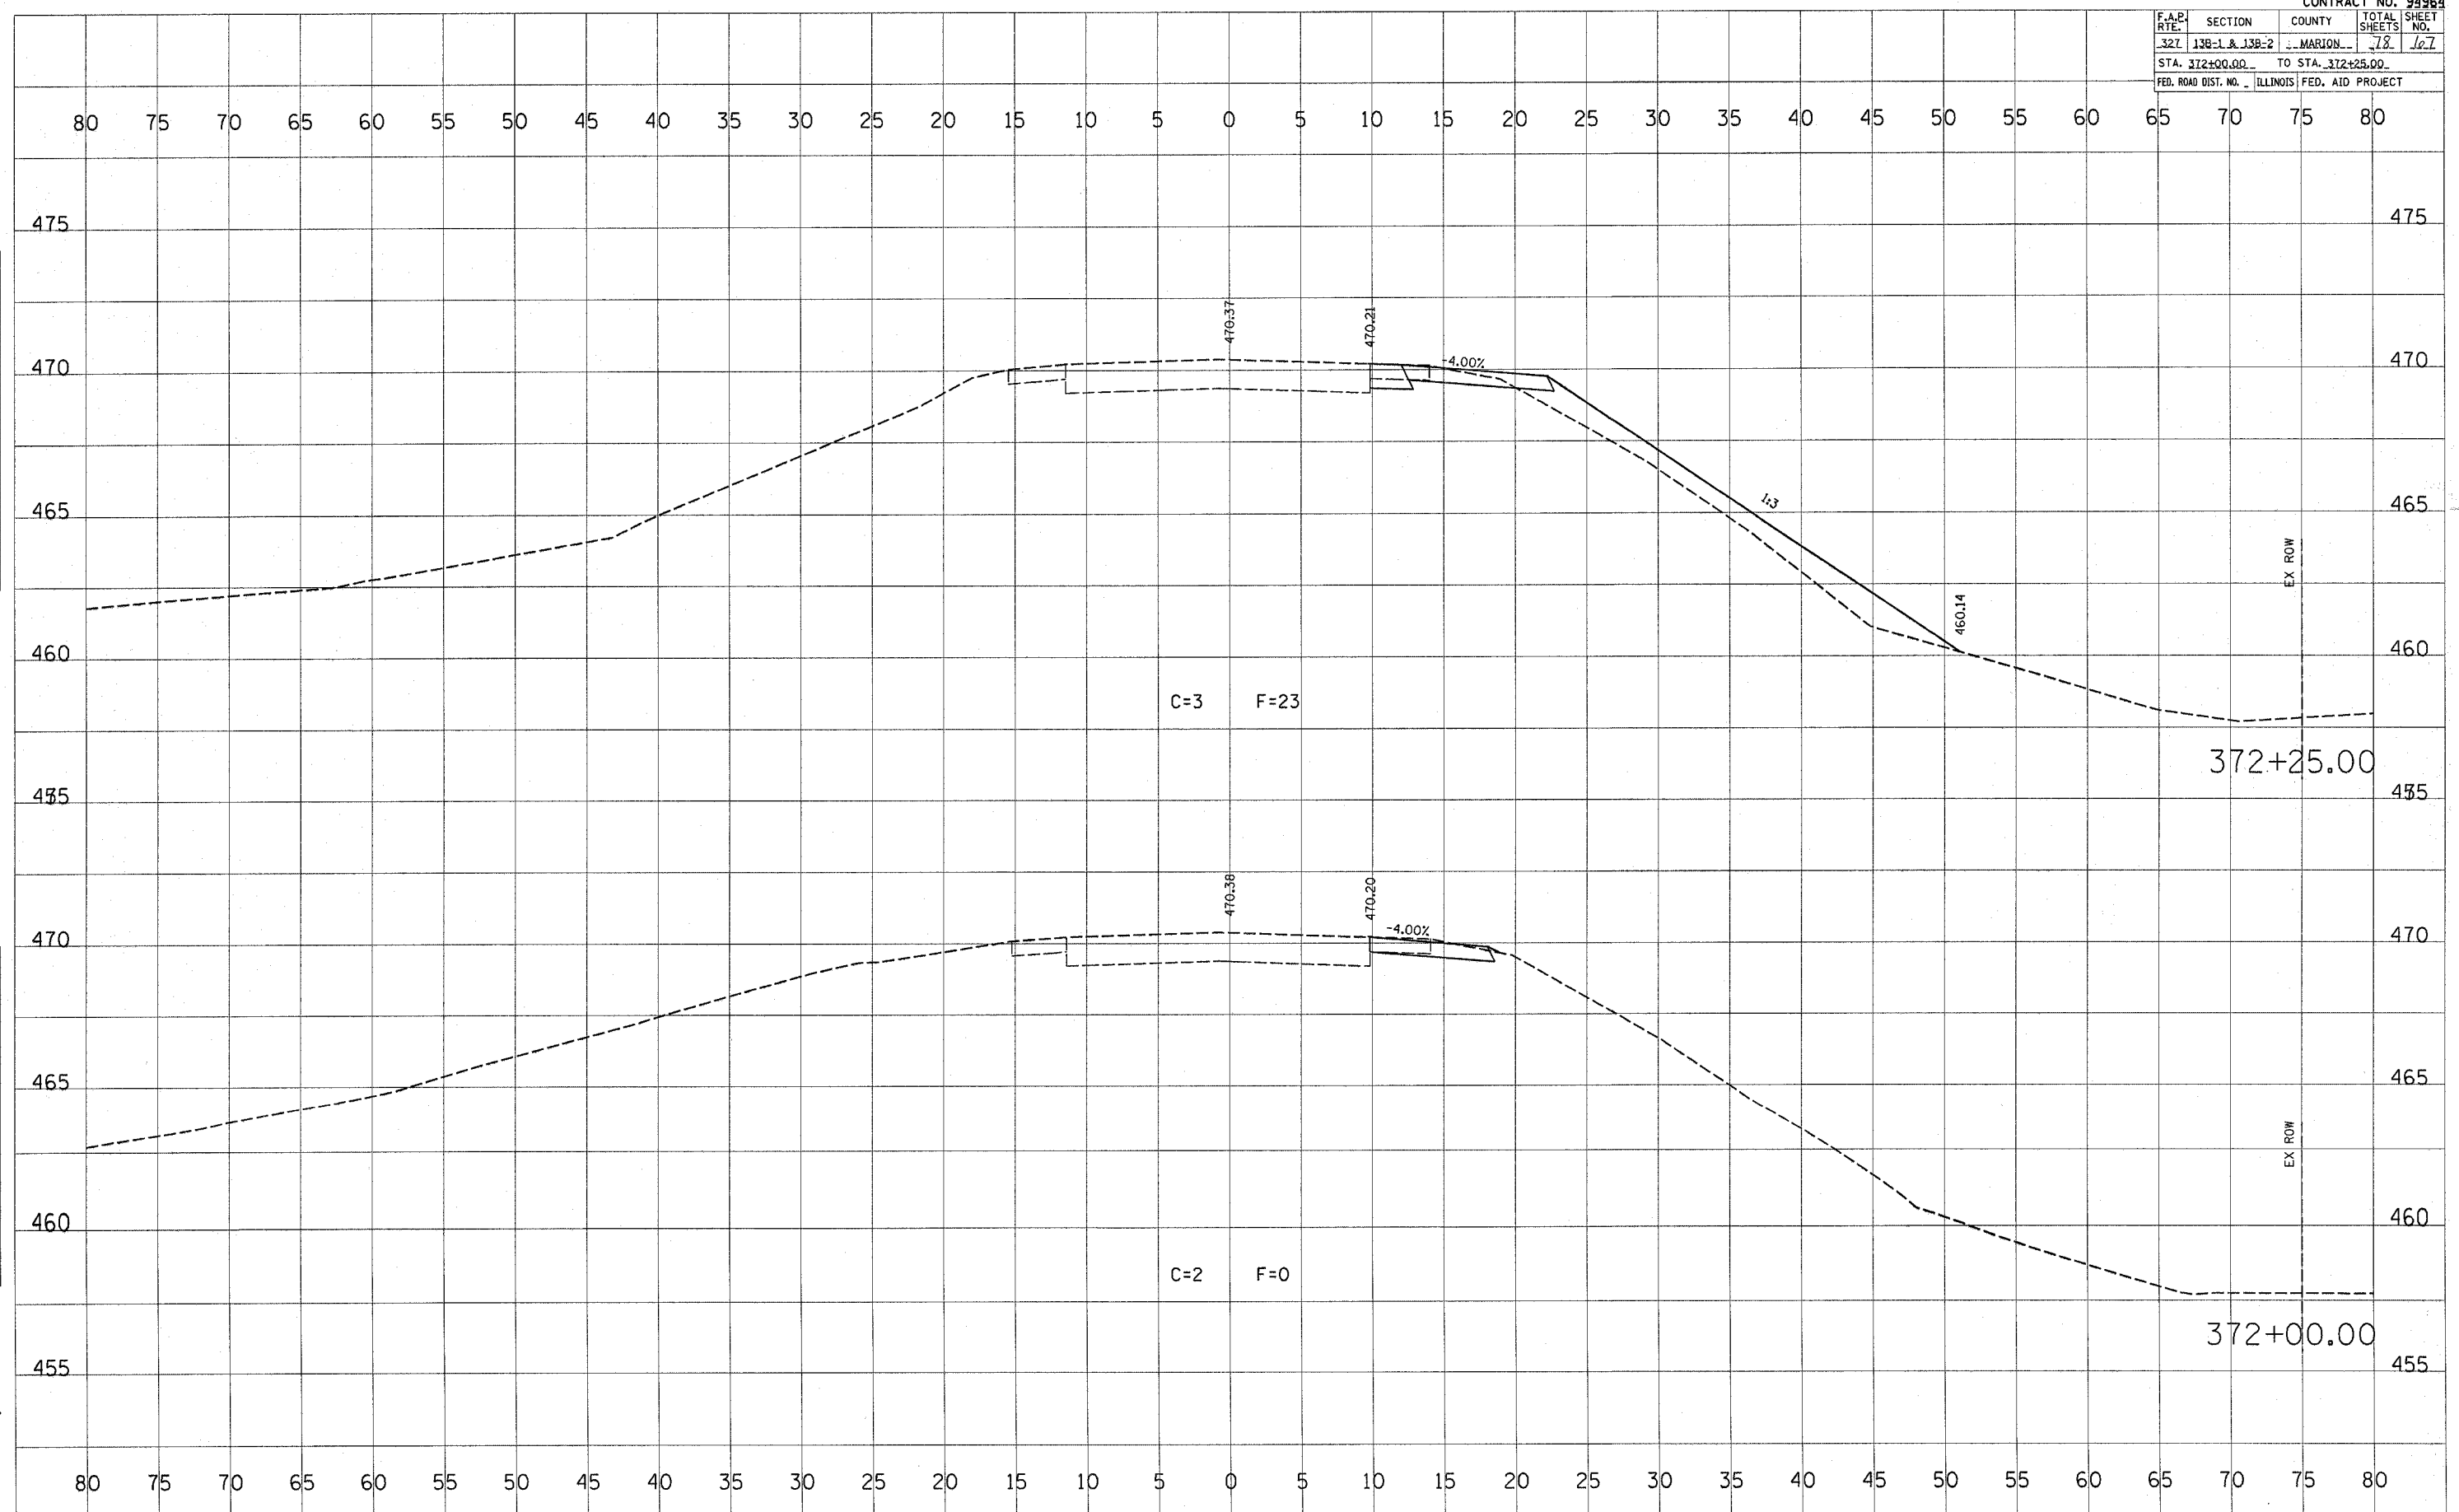

FINAL SURVEY BY DATE
 SURVEYED BY DATE
 NOTE BOOK NO.
 AREAS CHECKED

ORIGINAL SURVEY BY DATE
 SURVEYED BY DATE
 AREAS CHECKED

PLOT DATE = 12/21/2006
 FILE NAME = c:\projects\94964\85562.dwg
 PLOT SCALE = 1/8" = 100'
 USER NAME = hemanjy

SKILLET FORK CREEK