


CONTRACT NO. 94964				
F.A.P. SECTION	COUNTY	TOTAL SHEETS	SHEET NO.	
327 138-1 & 138-2	MARION	78	129	
STA. 373+00.00		TO STA. 373+25.00		
FED. ROAD DIST. NO.		ILLINOIS FED. AID PROJECT		

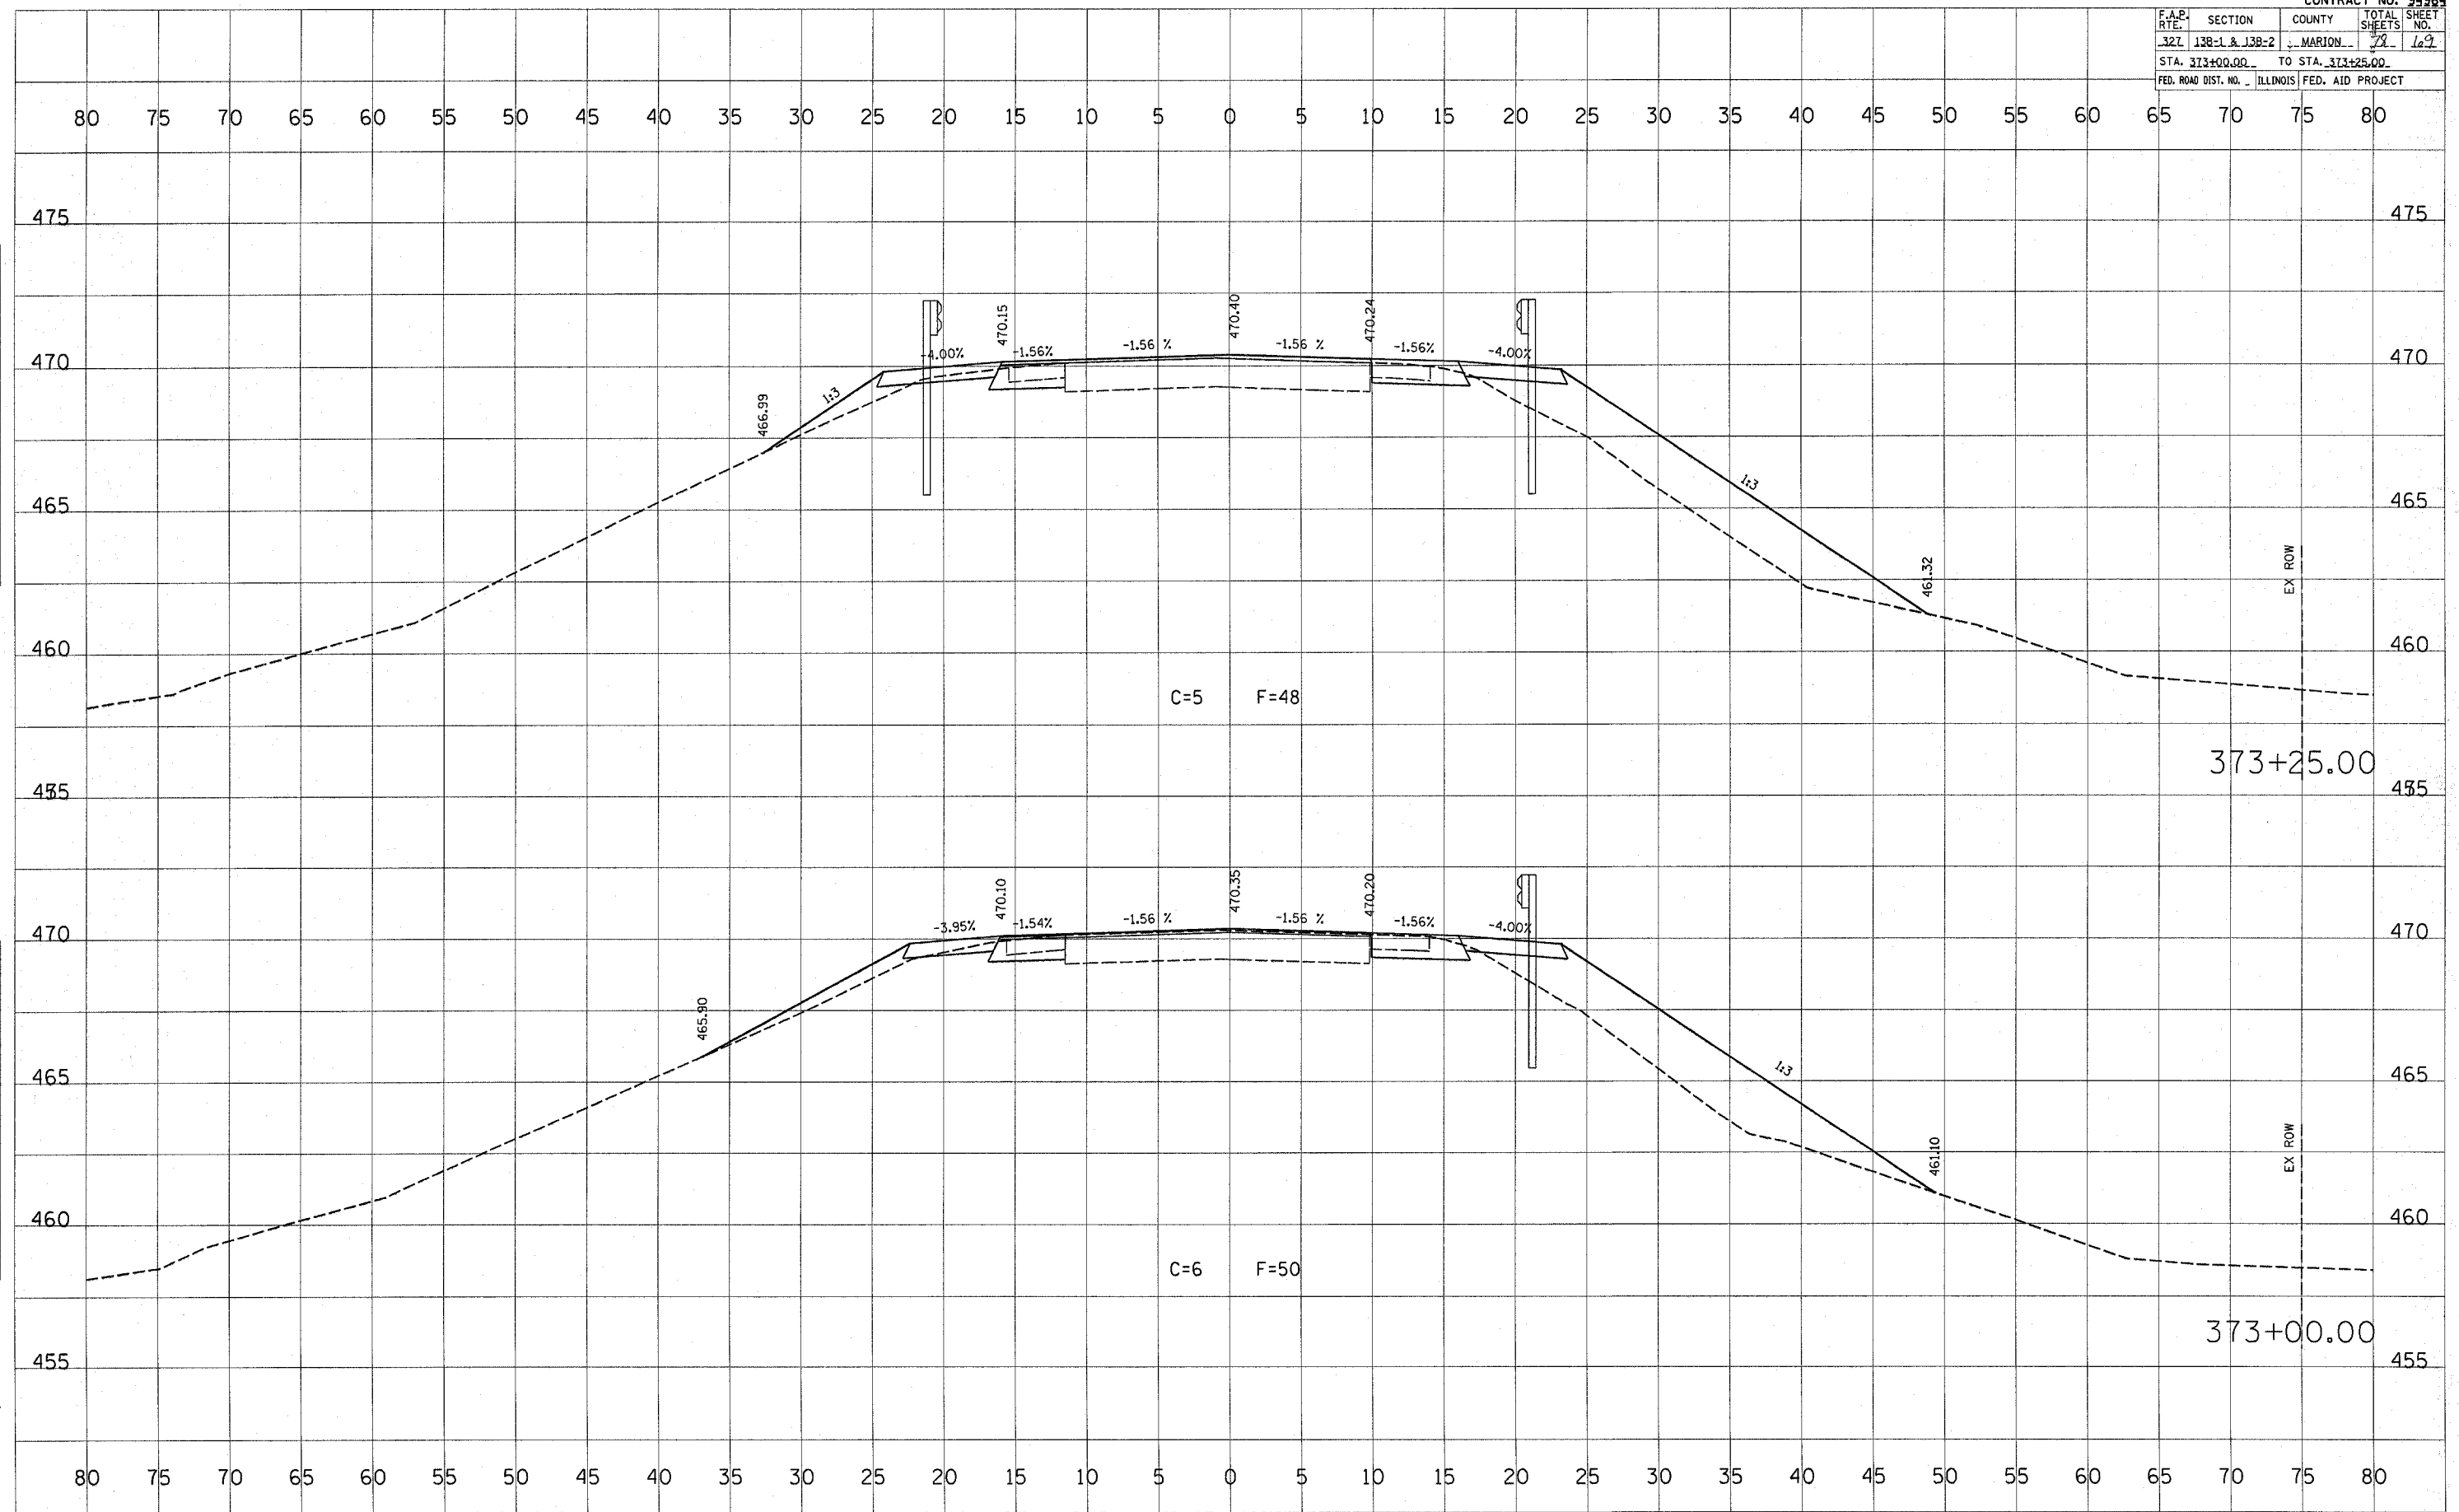

FINAL SURVEY NO. _____
 SURVEYED BY _____
 DATE _____
 NOTE BOOK NO. _____
 TEMPLATE NO. _____
 AREAS CHECKED _____

ORIGINAL SURVEY NO. _____
 SURVEYED BY _____
 DATE _____
 NOTE BOOK NO. _____
 TEMPLATE NO. _____
 AREAS CHECKED _____

PLOT DATE = 12/21/2005
 FILE NAME = c:\projects\94964\94964.dwg
 PLOT SCALE = 5.0000' / 1" = 1:1250
 USER NAME = hennings

SKILLET FORK CREEK