


F.A.P. RTE.	SECTION	COUNTY	TOTAL SHEETS	SHEET NO.
327	138-L & 138-2	MARION	78	74
STA. 377+50.00		TO STA. 377+75.00		
FED. ROAD DIST. NO.		ILLINOIS FED. AID PROJECT		

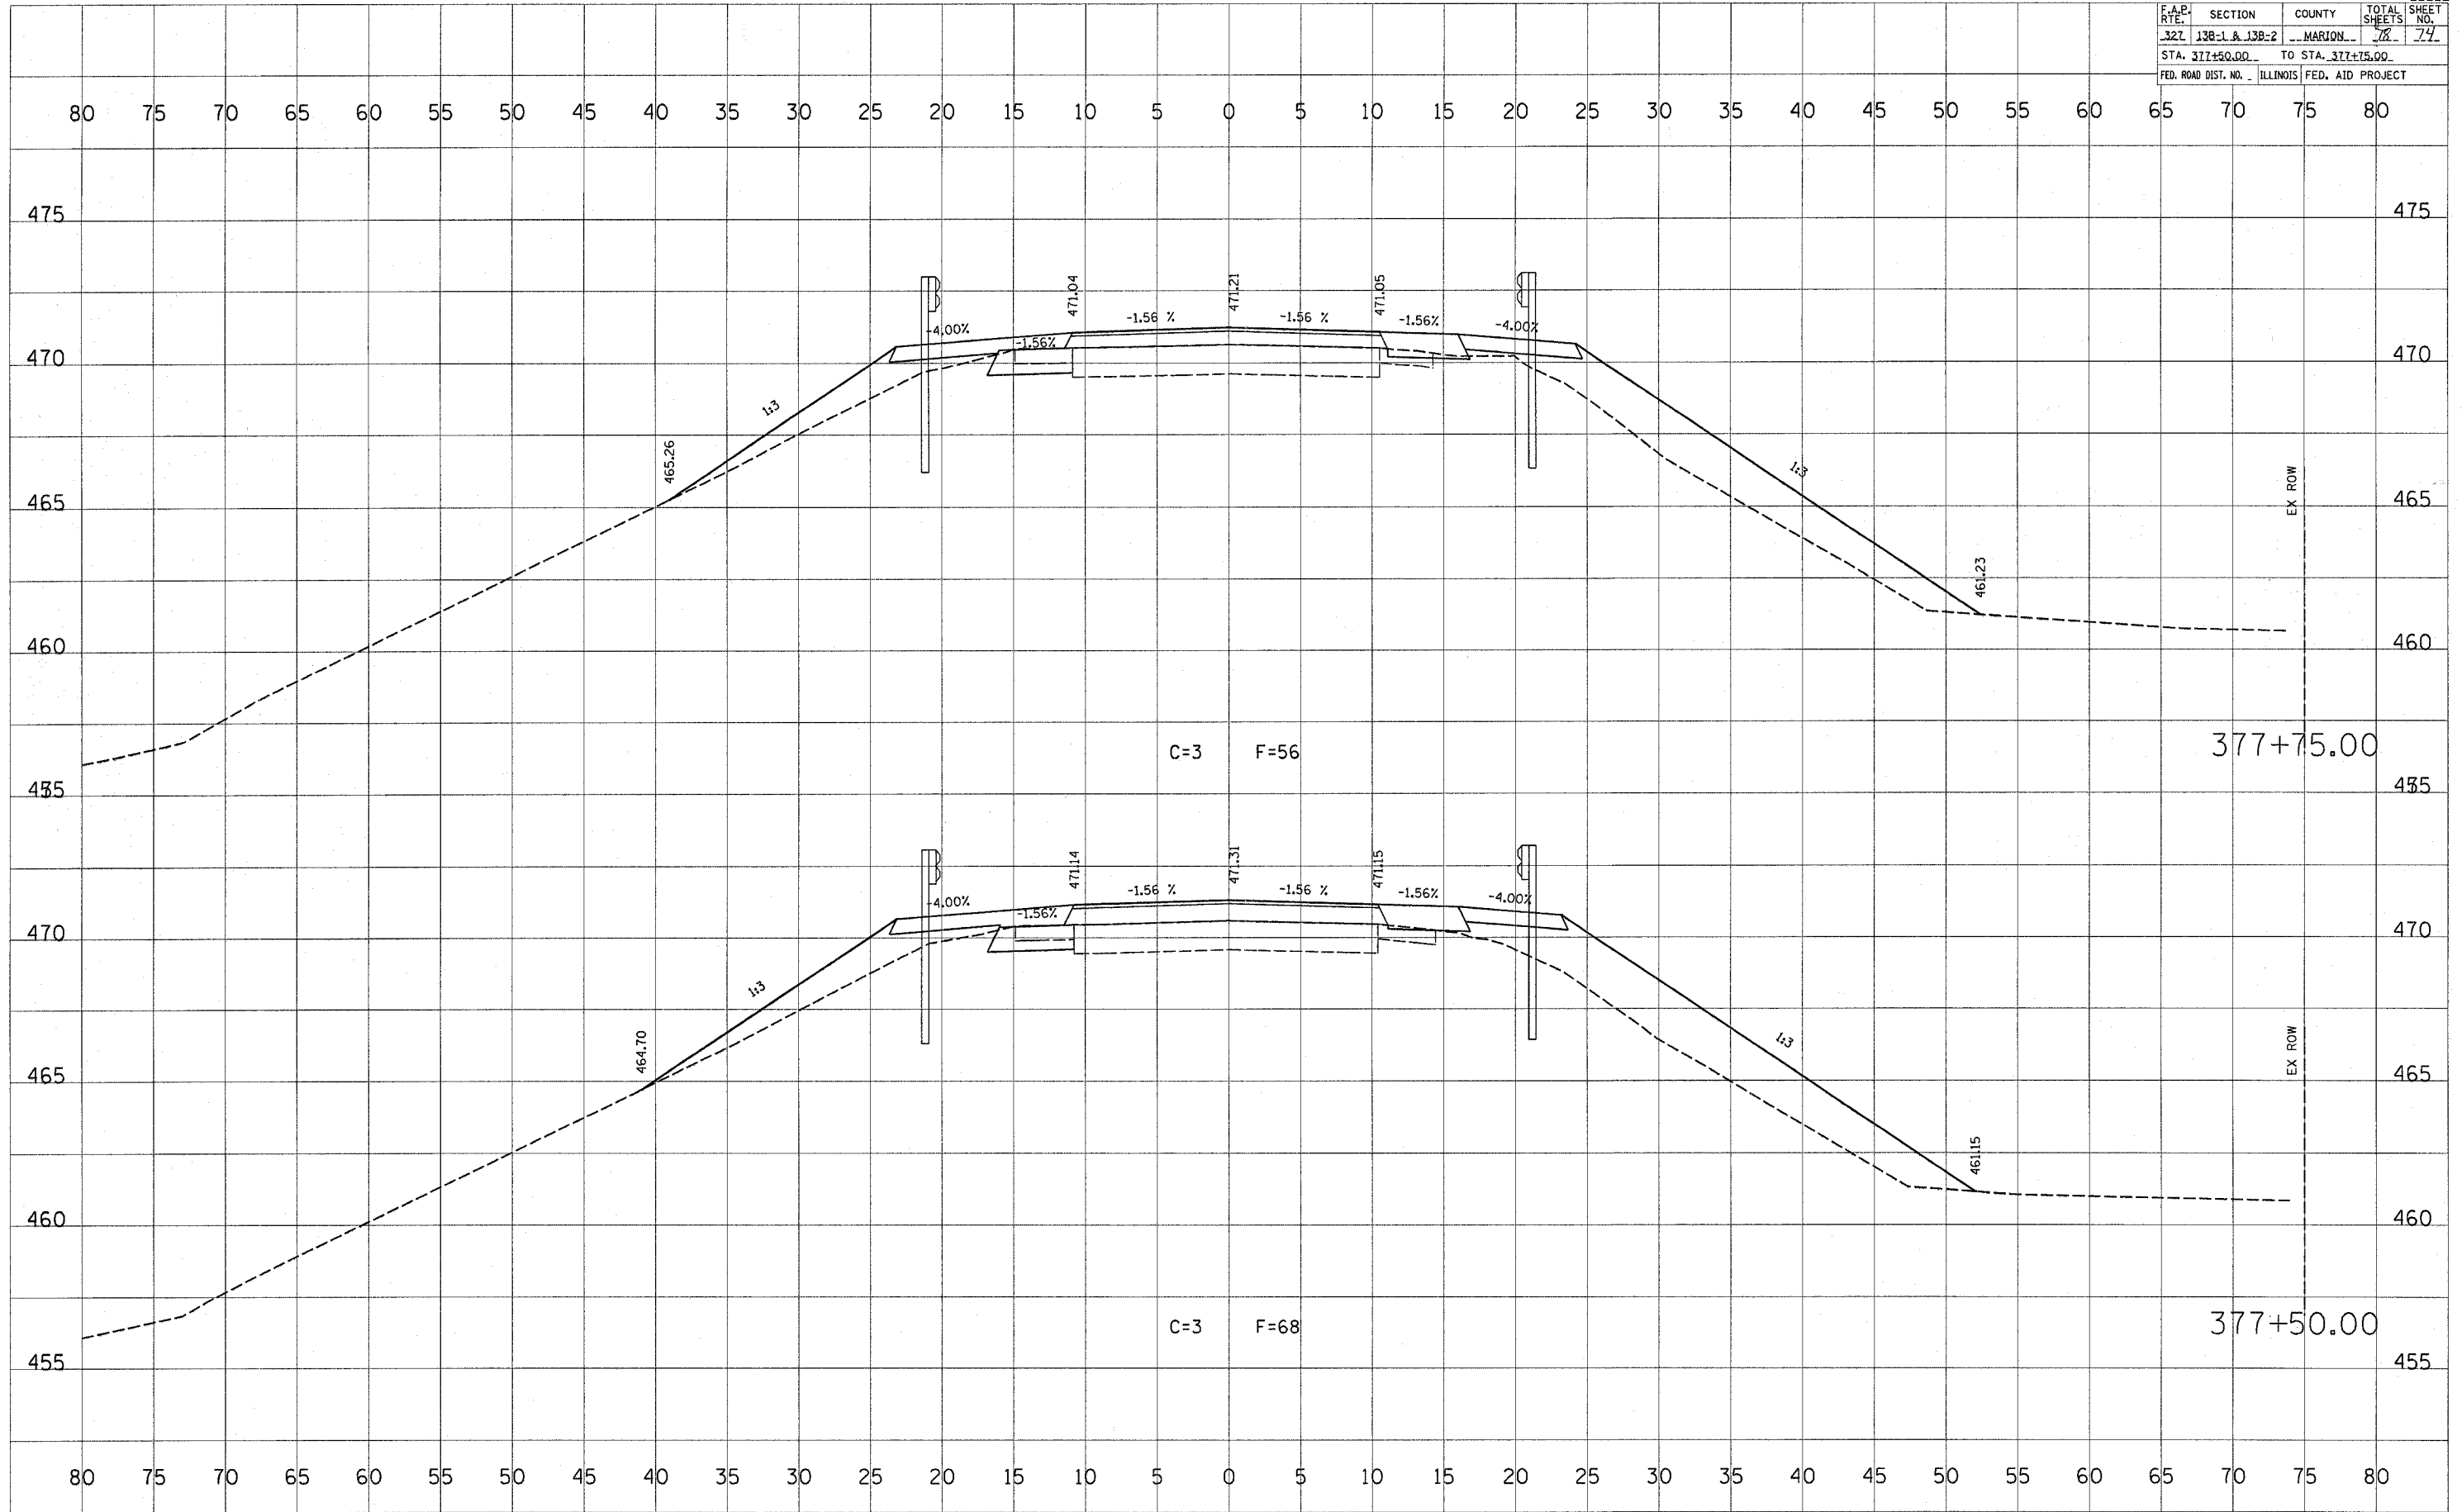

FINAL SURVEY BY: _____ DATE: _____
 SURVEYED BY: _____
 NOTE BOOK NO. _____
 TEMPLATE NO. _____
 AREAS CHECKED: _____

ORIGINAL SURVEY BY: _____ DATE: _____
 SURVEYED BY: _____
 TEMPLATE NO. _____
 AREAS CHECKED: _____

PLOT DATE = 12/21/2005
 FILE NAME = c:\proje\skillet\94964\94964.dwg
 PLOT SCALE = 5.0000' / 1" = 1:1250
 USER NAME = hammerje