


F.A.P. RTE.	SECTION	COUNTY	TOTAL SHEETS	SHEET NO.
32L	138-1 & 138-2	MARION	78	75
STA. 378+00.00		TO STA. 378+25.00		
FED. ROAD DIST. NO.		ILLINOIS FED. AID PROJECT		

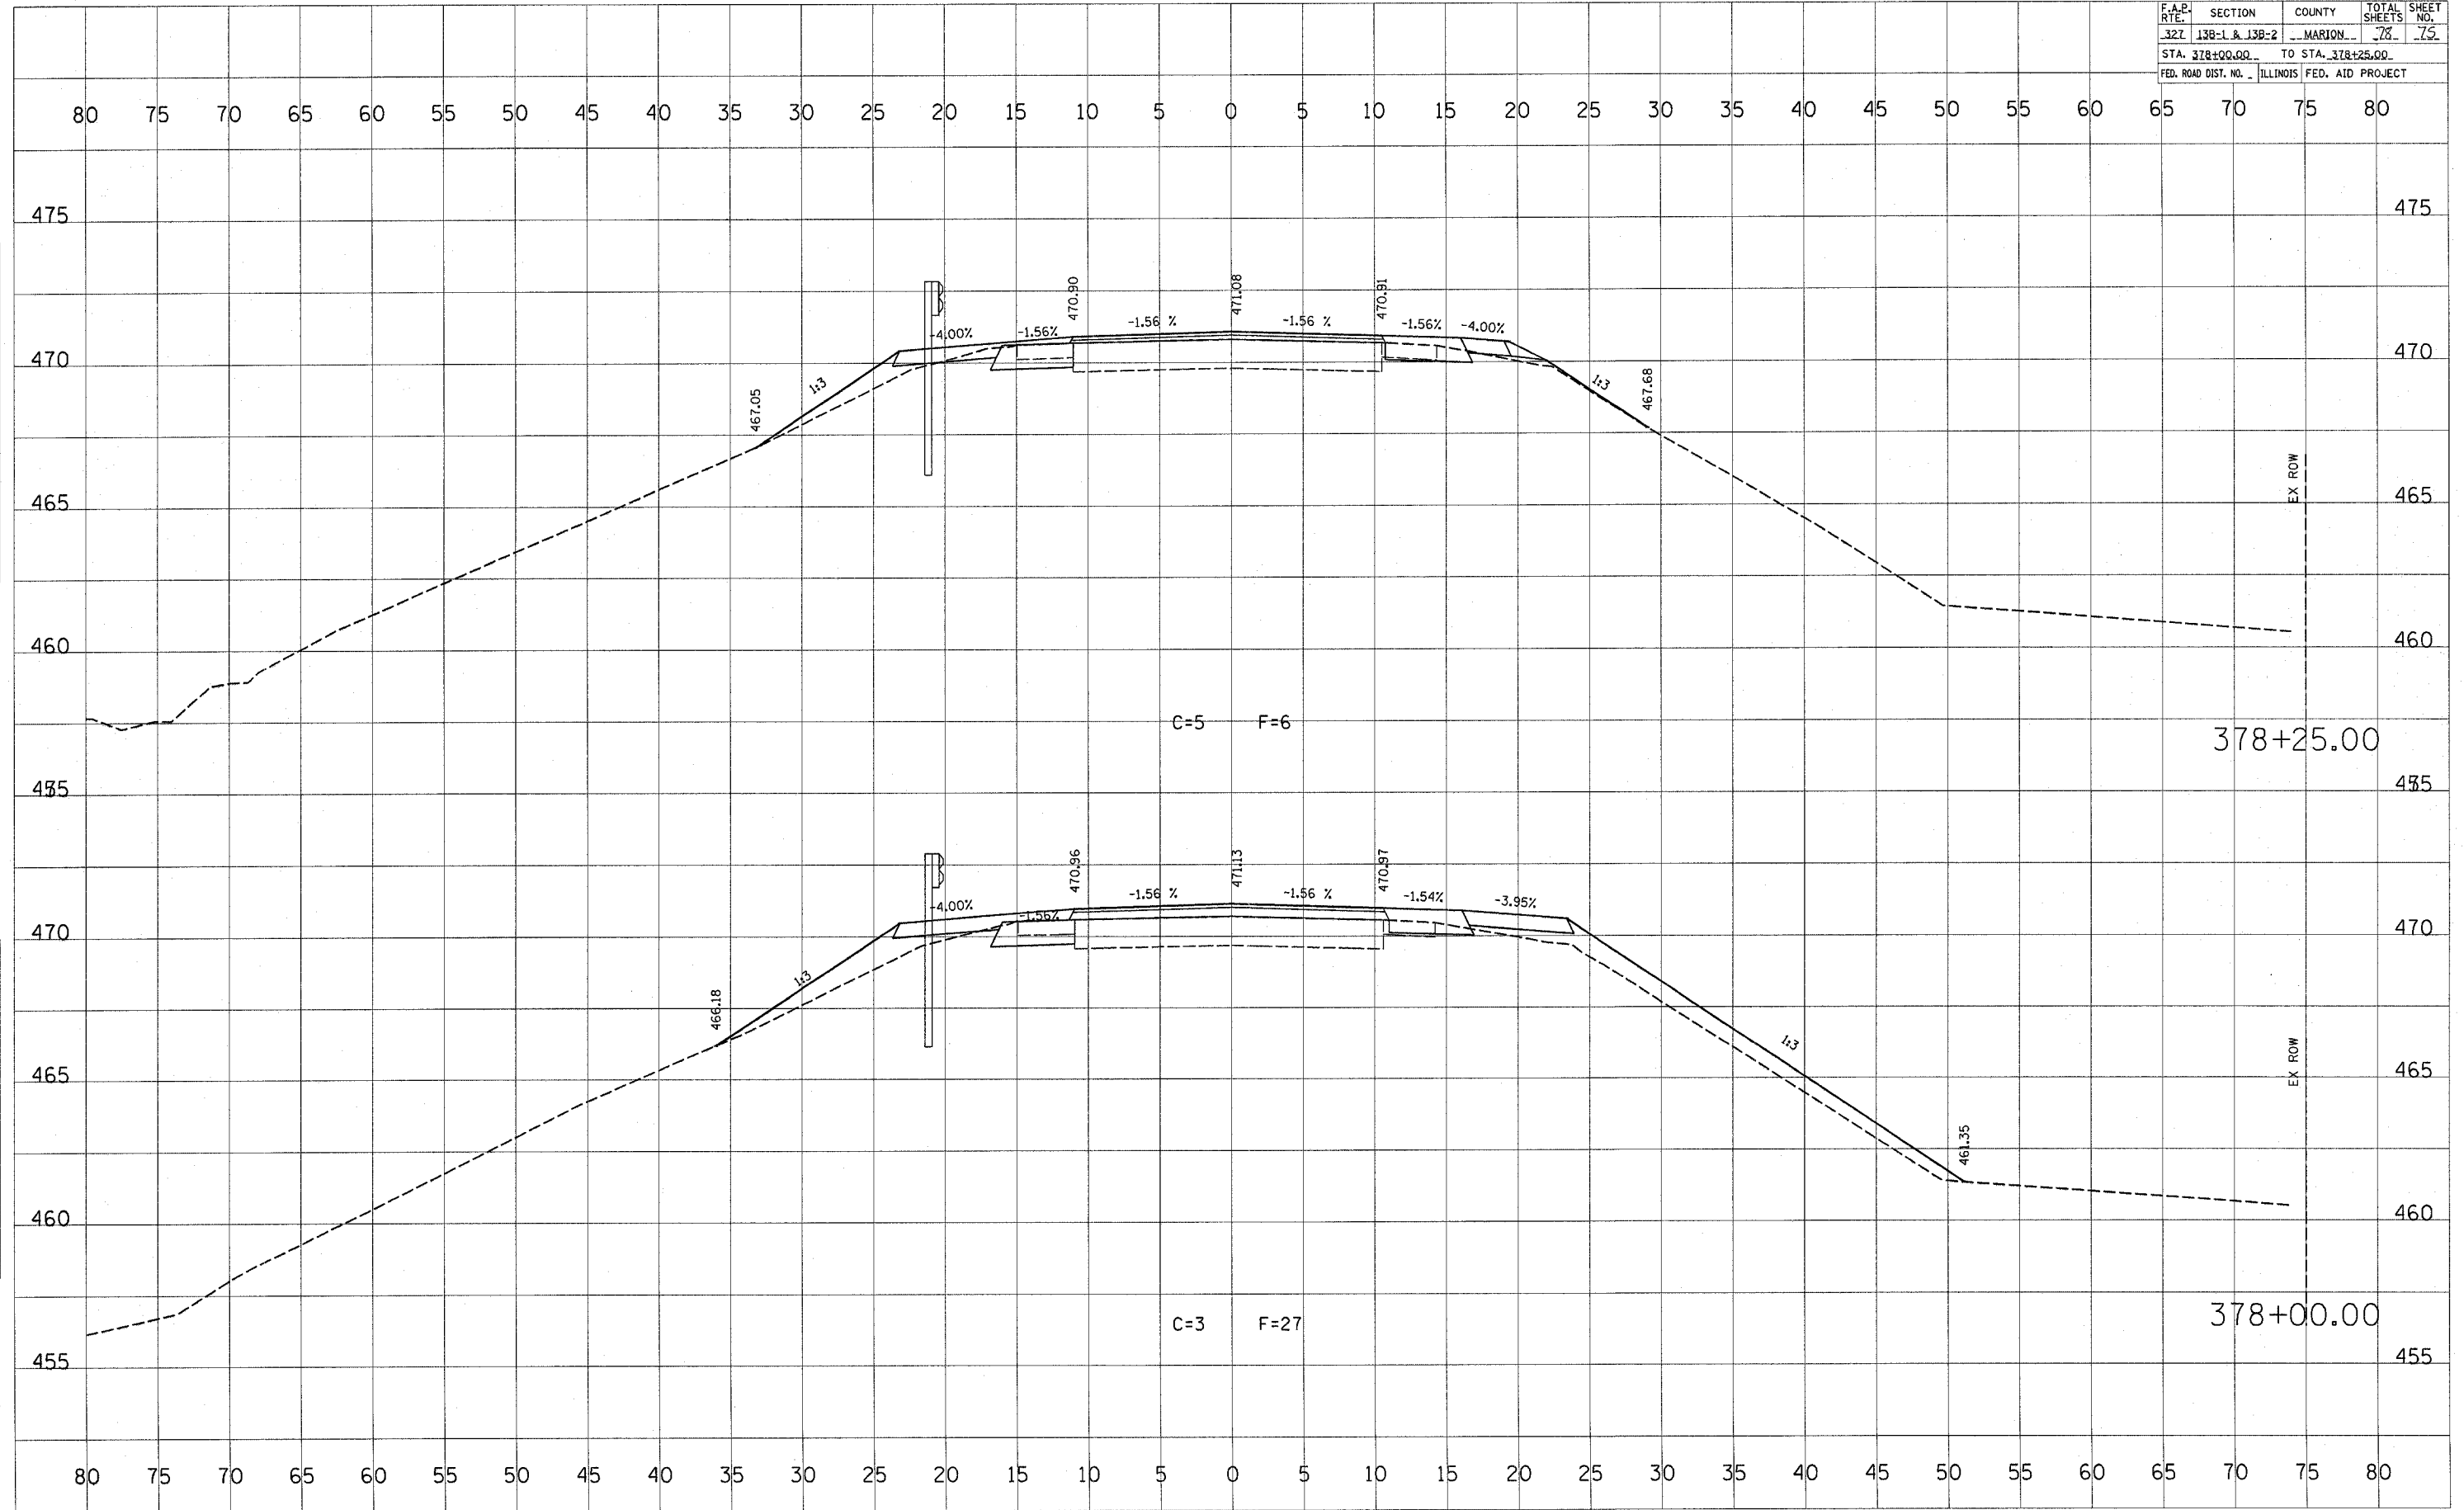

FINAL SURVEY
 SURVEYED BY: _____
 DATE: _____
 NOTE BOOK NO. _____
 TEMPLATE: _____
 AREAS CHECKED: _____

ORIGINAL SURVEY
 SURVEYED BY: _____
 DATE: _____
 NOTE BOOK NO. _____
 TEMPLATE: _____
 AREAS CHECKED: _____

PLOT DATE = 12/21/2005
 FILE NAME = c:\proje\pca\94964\83582\2005
 PLOT SCALE = 5/8" = 1' IN.
 USER NAME = hammyrj