
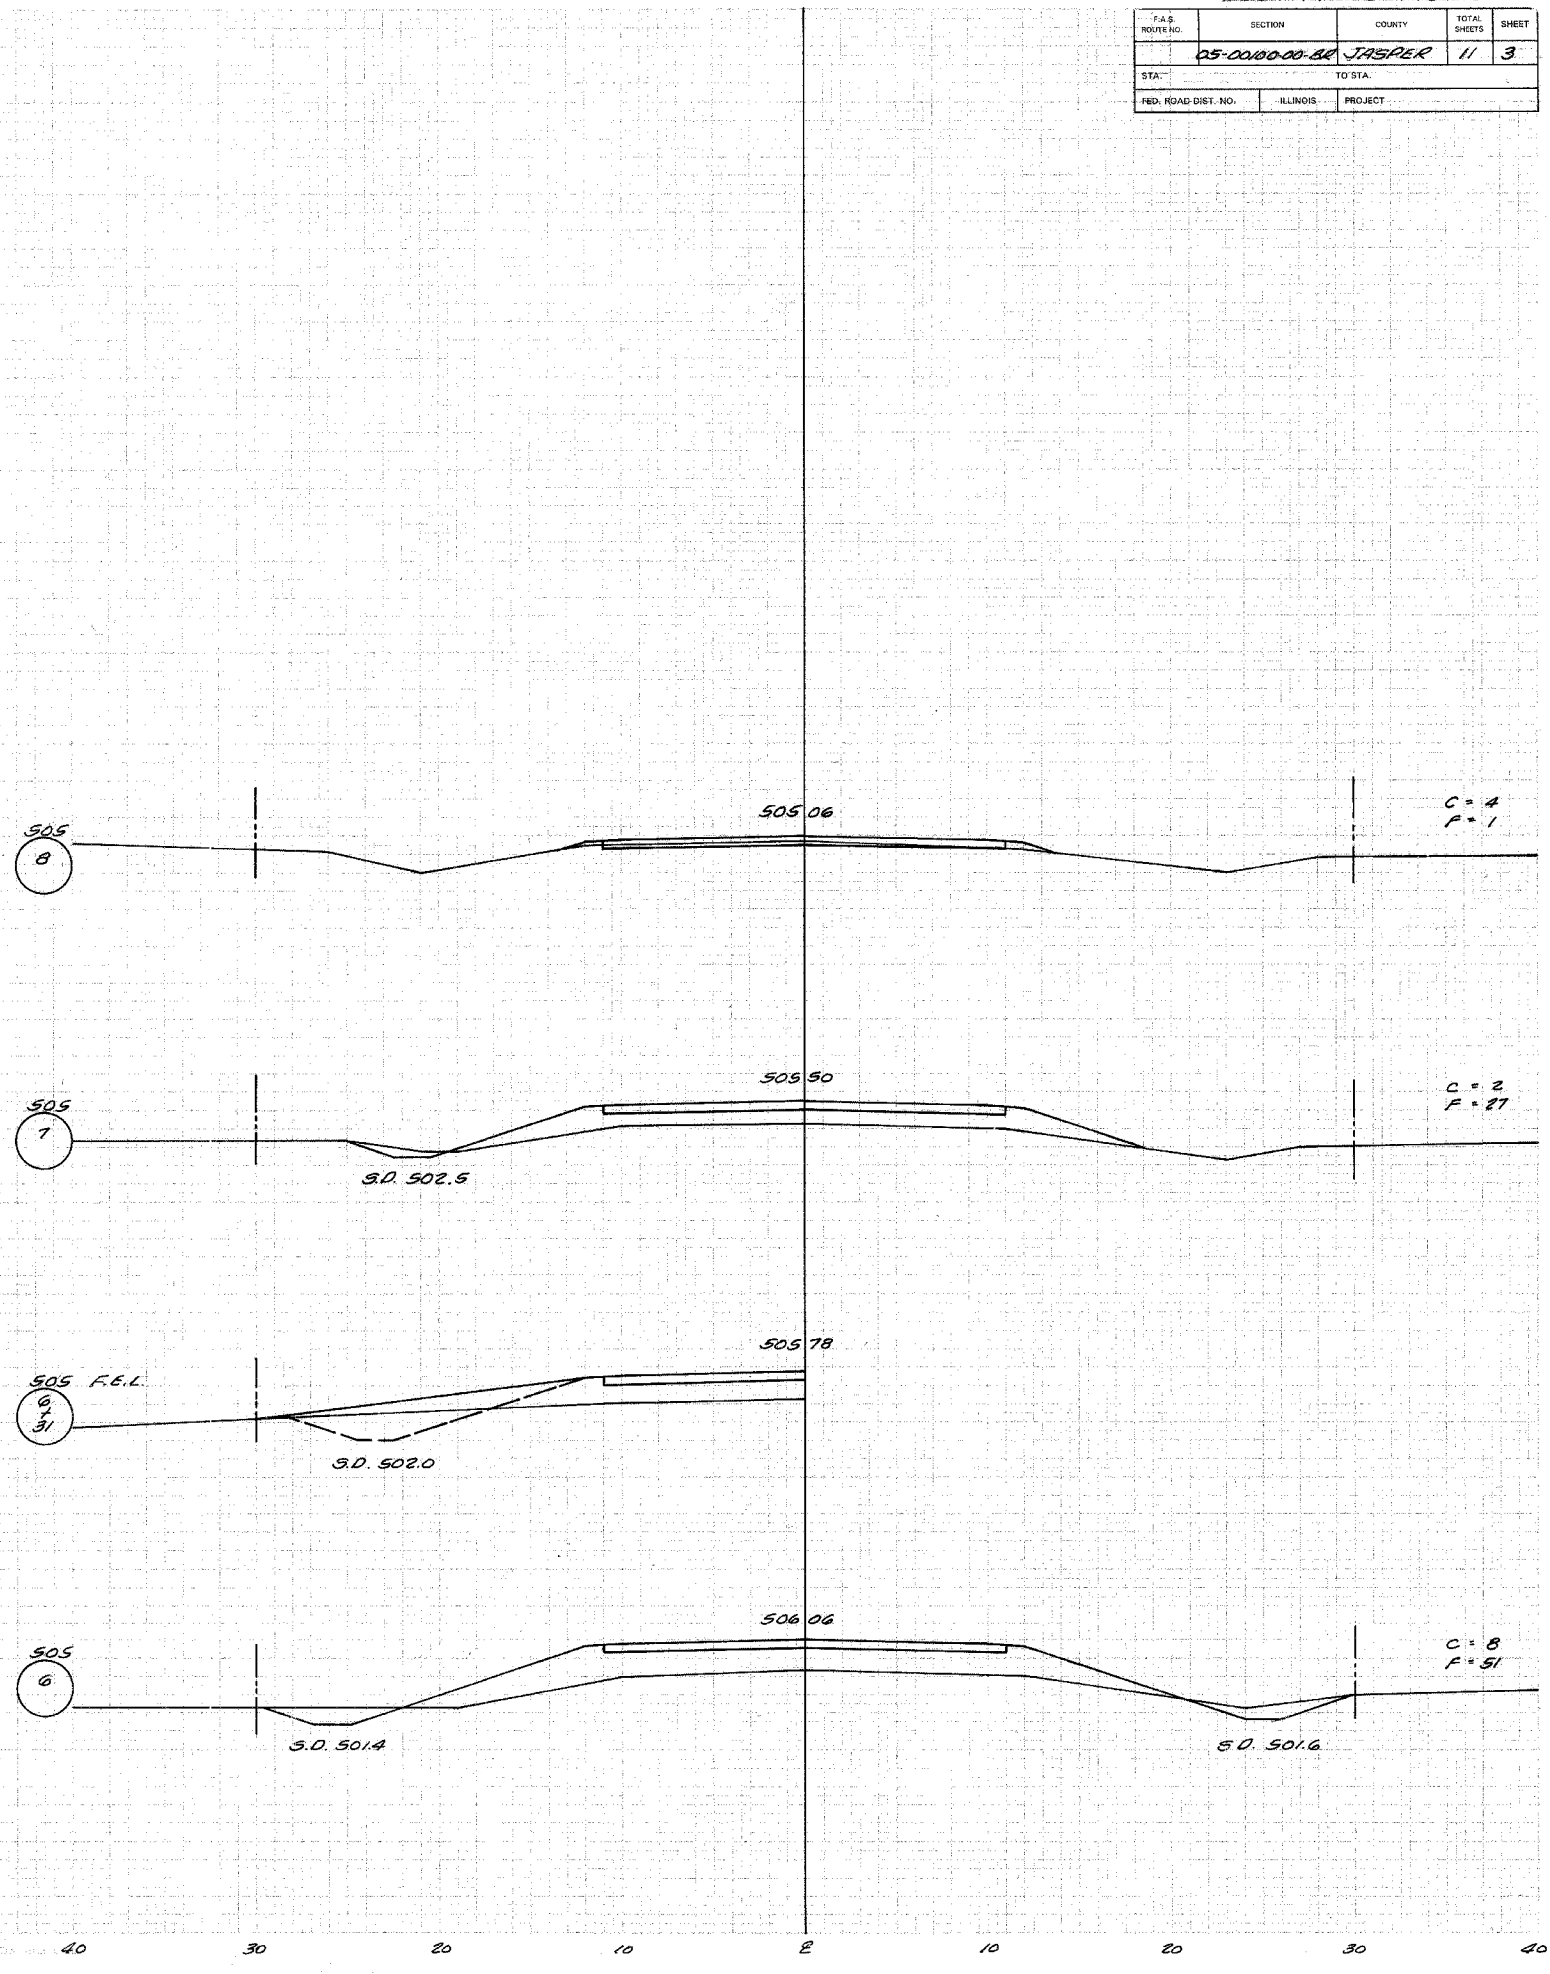


F.A.S. ROUTE NO.	SECTION	COUNTY	TOTAL SHEETS	SHEET
05-0000-00-80	JASPER		11	3
STA. TO STA.				
FED. ROAD DIST. NO.	ILLINOIS	PROJECT		

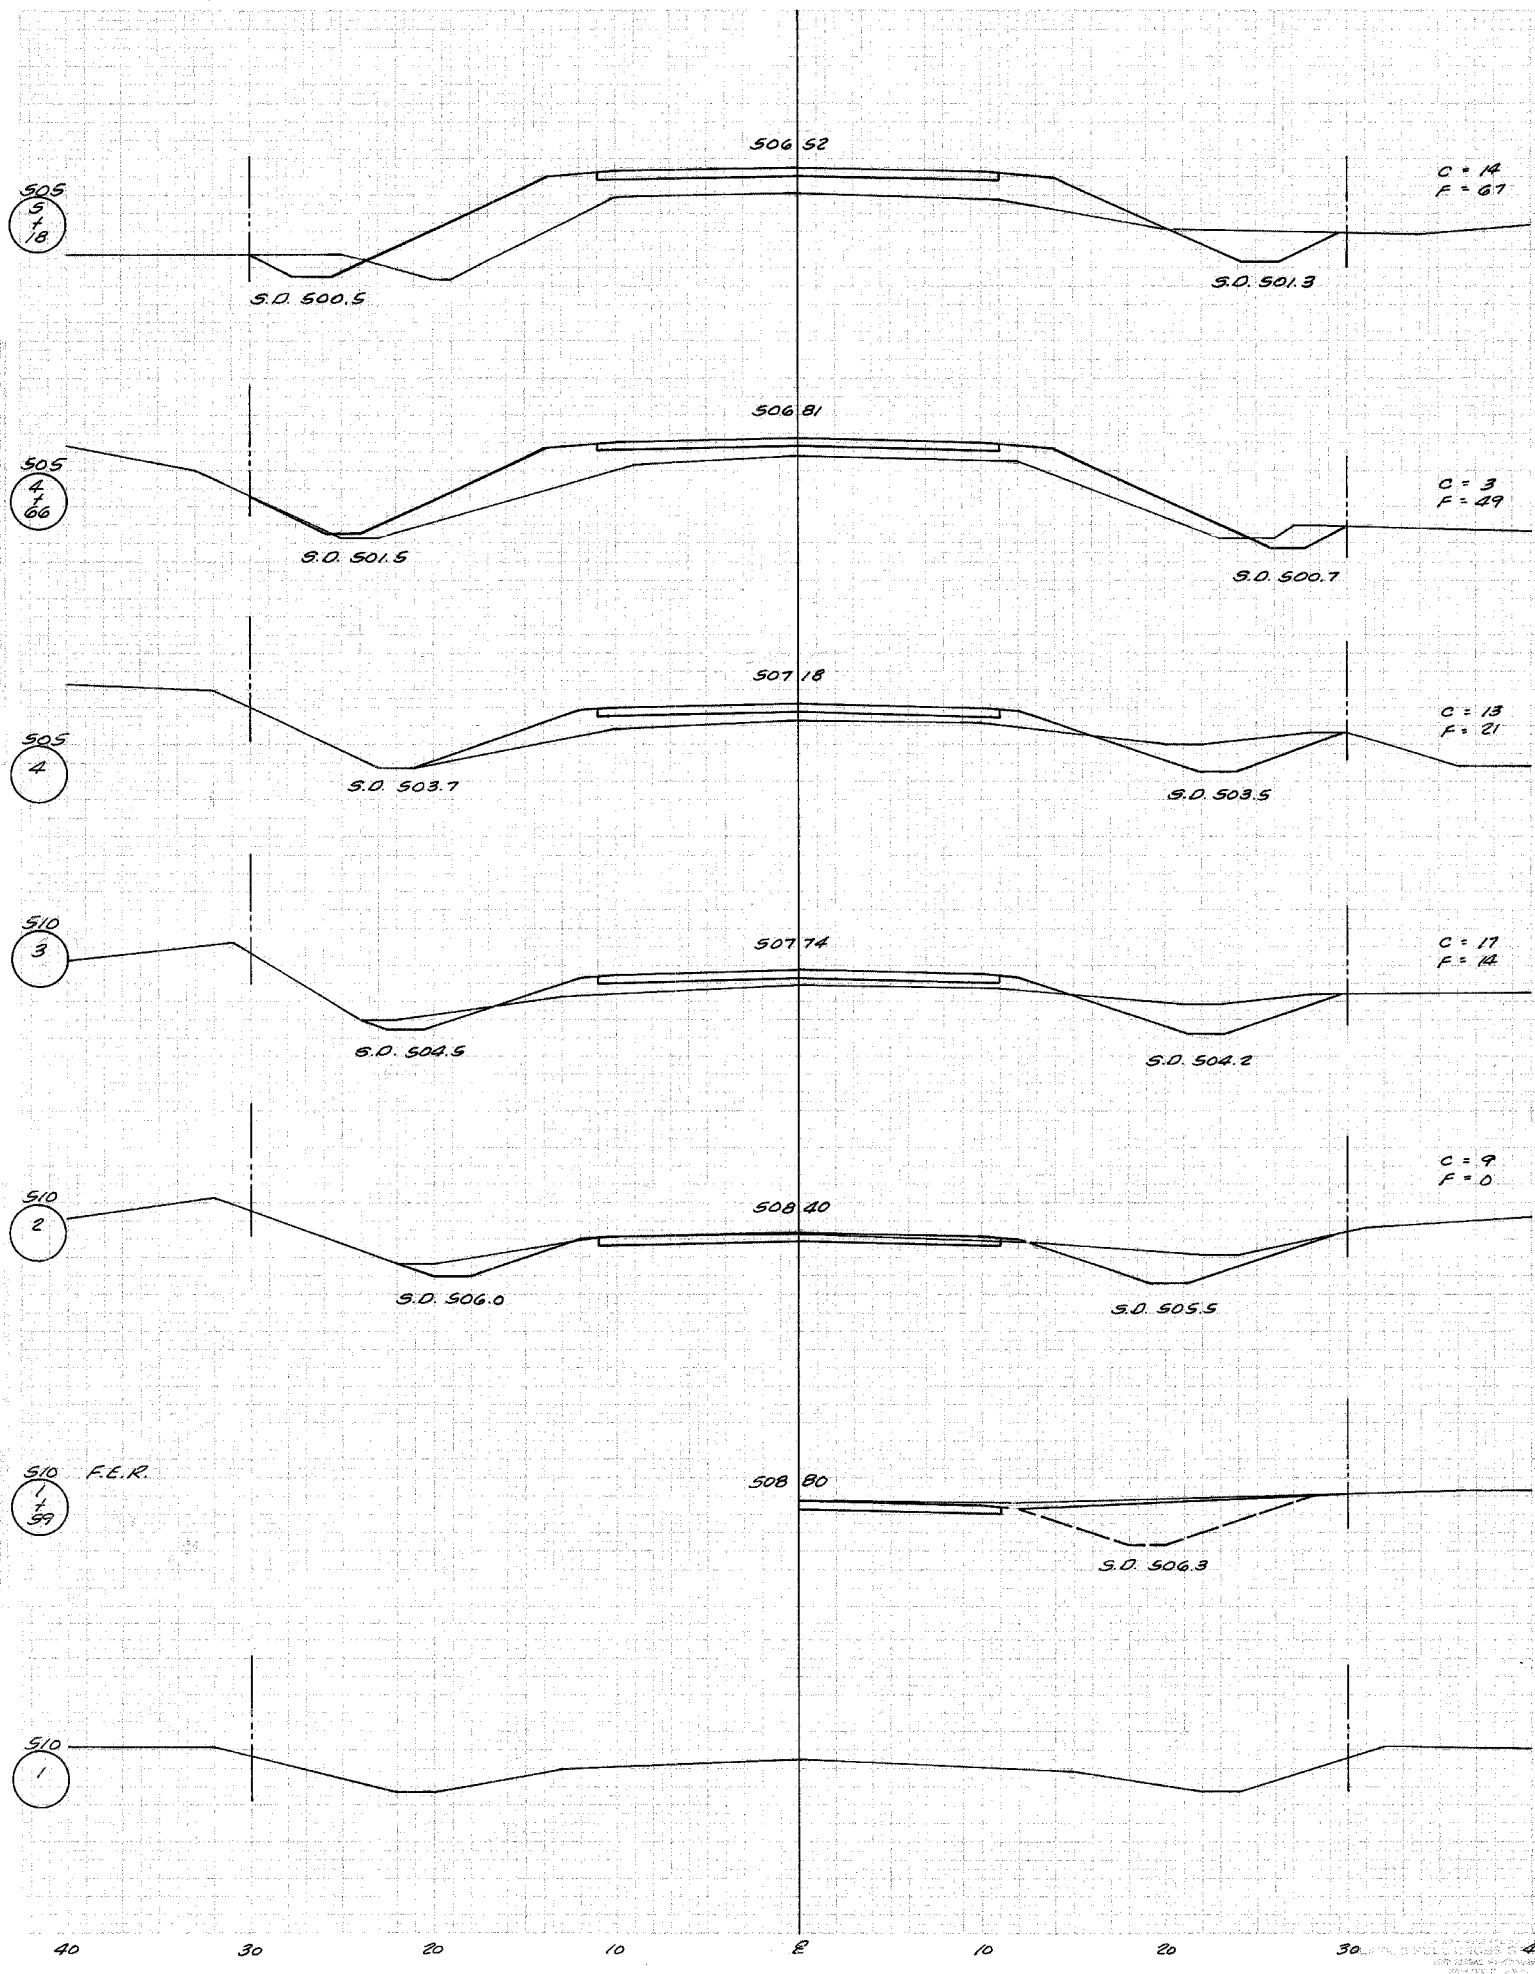

40 30 20 10 0 10 20 30 40 40 30 20 10 0 10 20 30 40