


ROUTE	SECTION	COUNTY	TOTAL SHEETS	SHEET NO.
F.A.S. 709	05-00085-00-BR	EFFINGHAM	13	11
CONTRACT NO. 95458		ILLINOIS	PROJECT BRS-709(103)	

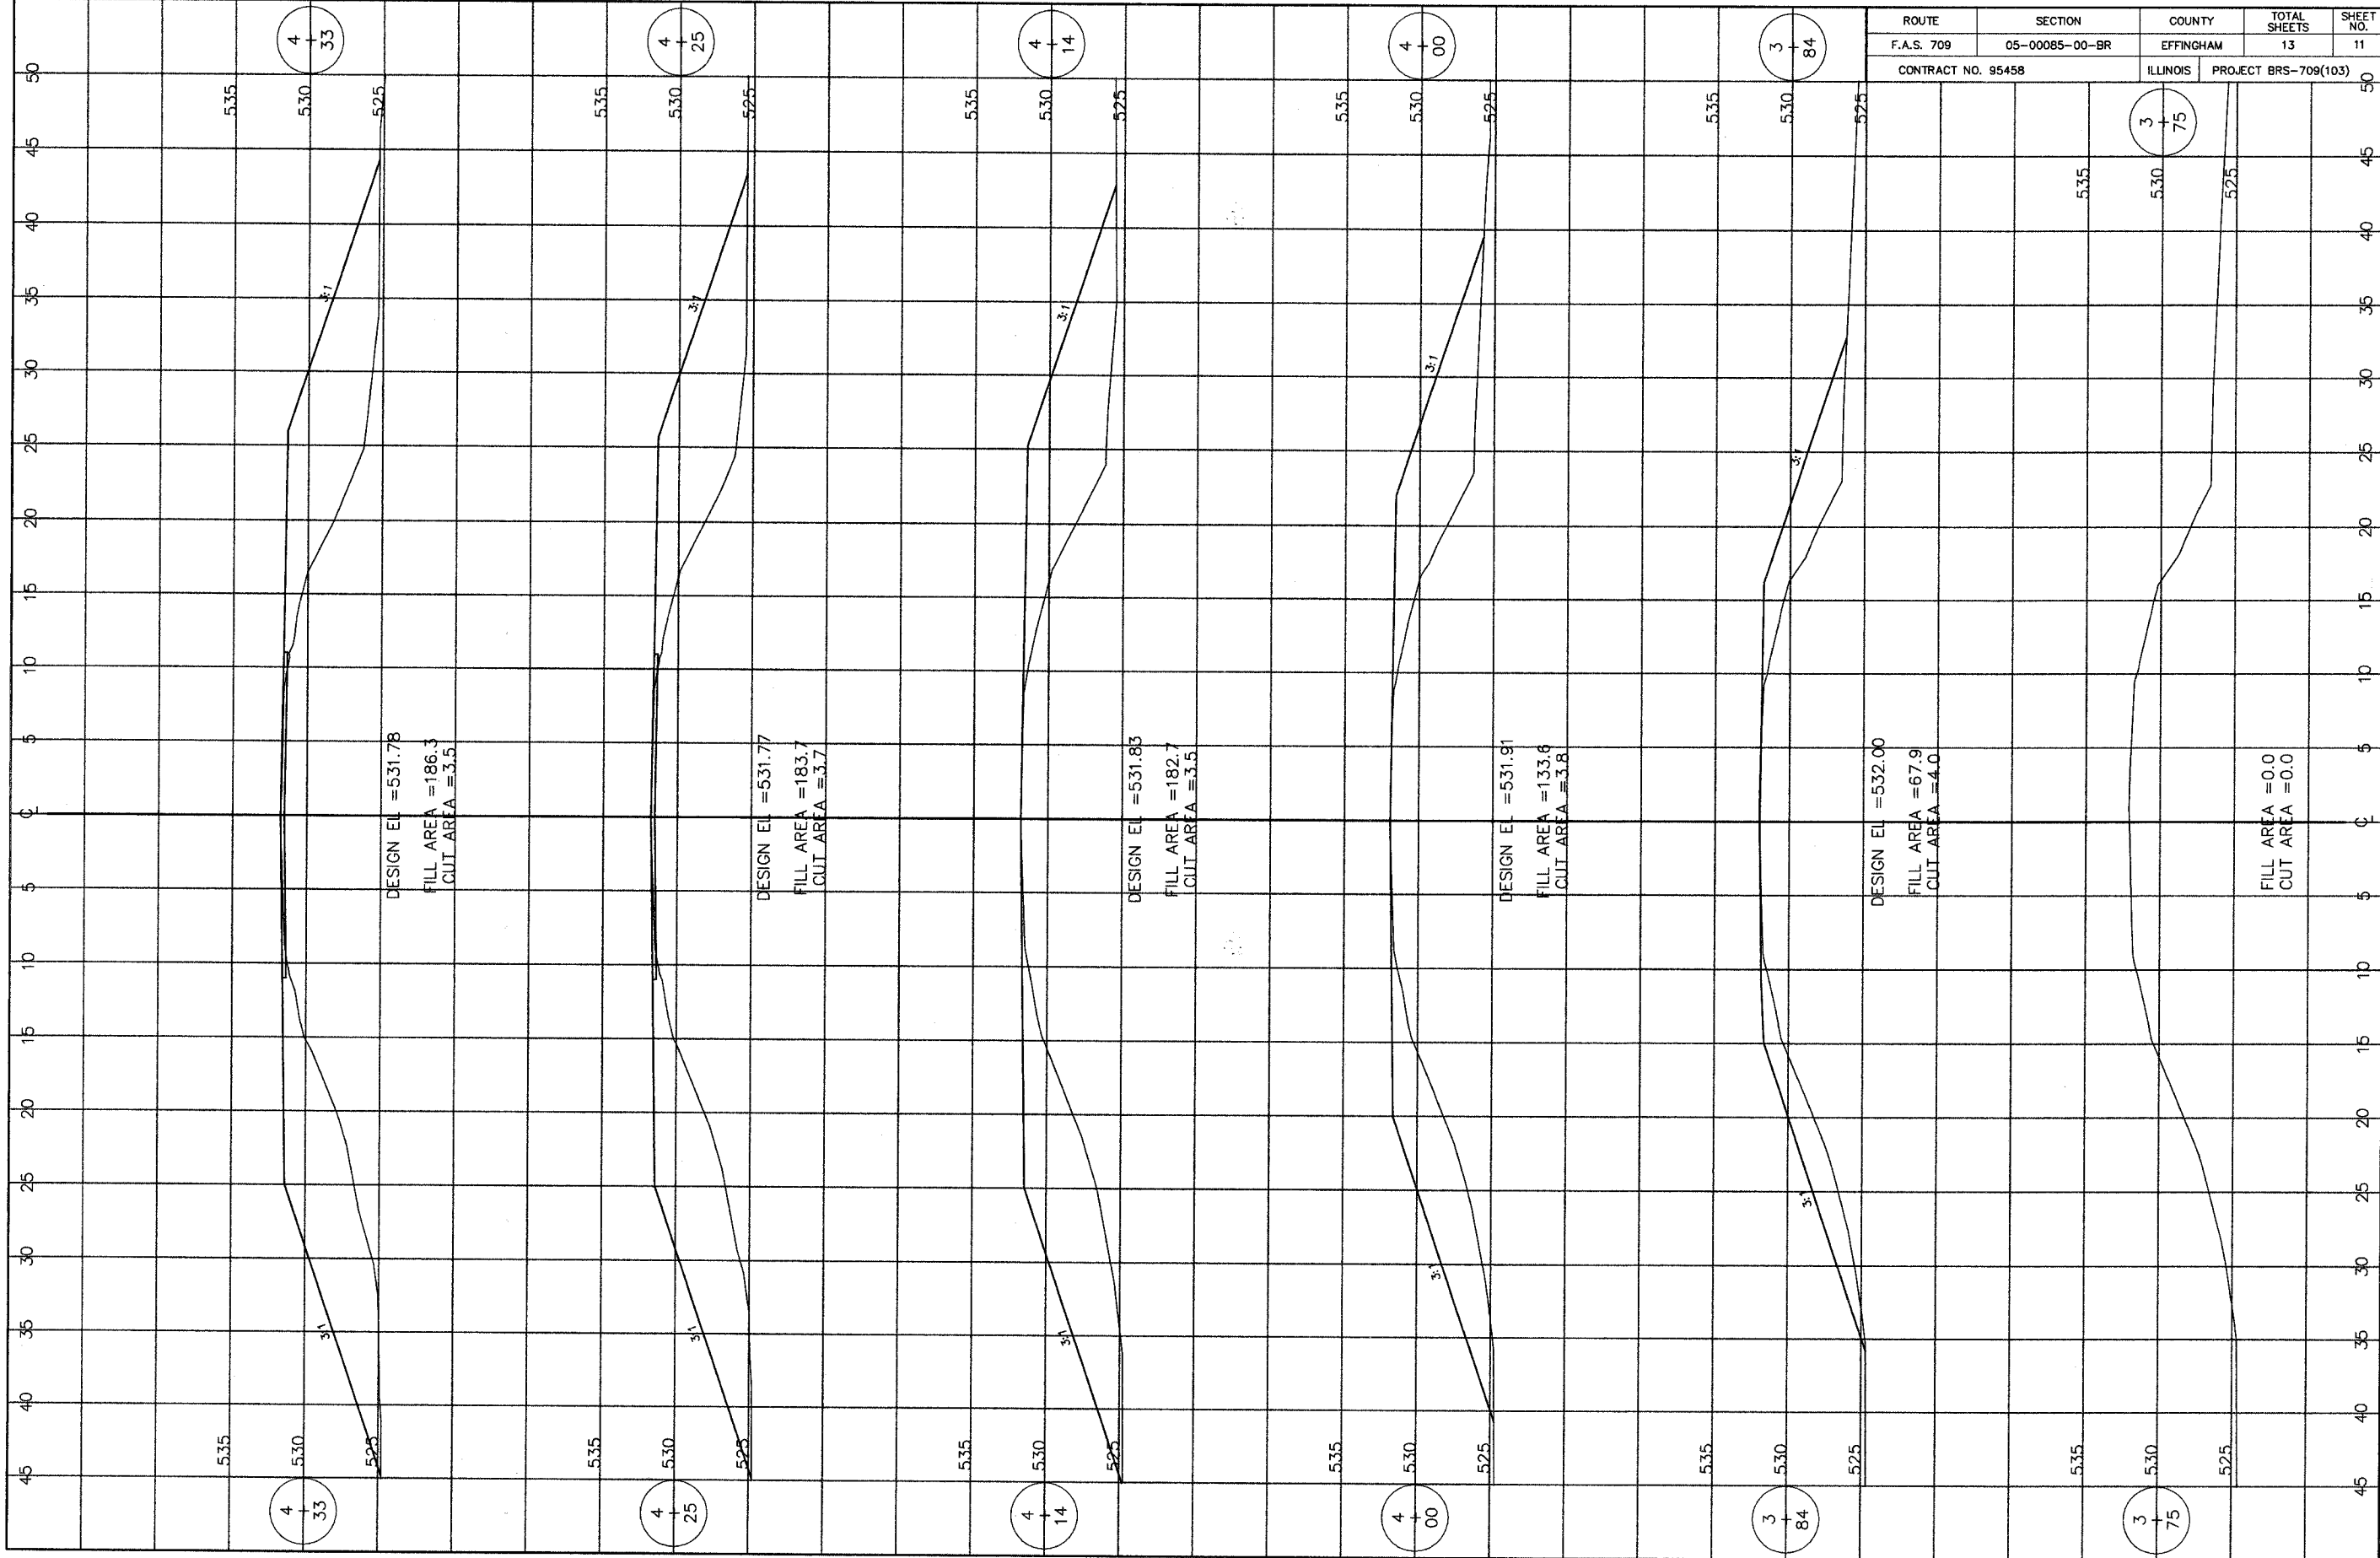

DESIGN EL = 531.78
 FILL AREA = 186.3
 CUT AREA = 3.5

DESIGN EL = 531.77
 FILL AREA = 183.7
 CUT AREA = 3.7

DESIGN EL = 531.83
 FILL AREA = 182.7
 CUT AREA = 3.5

DESIGN EL = 531.91
 FILL AREA = 133.6
 CUT AREA = 3.8

DESIGN EL = 532.00
 FILL AREA = 67.9
 CUT AREA = 4.0

FILL AREA = 0.0
 CUT AREA = 0.0