


**EXISTING SIMMONS ROAD
TANGENT SECTION**

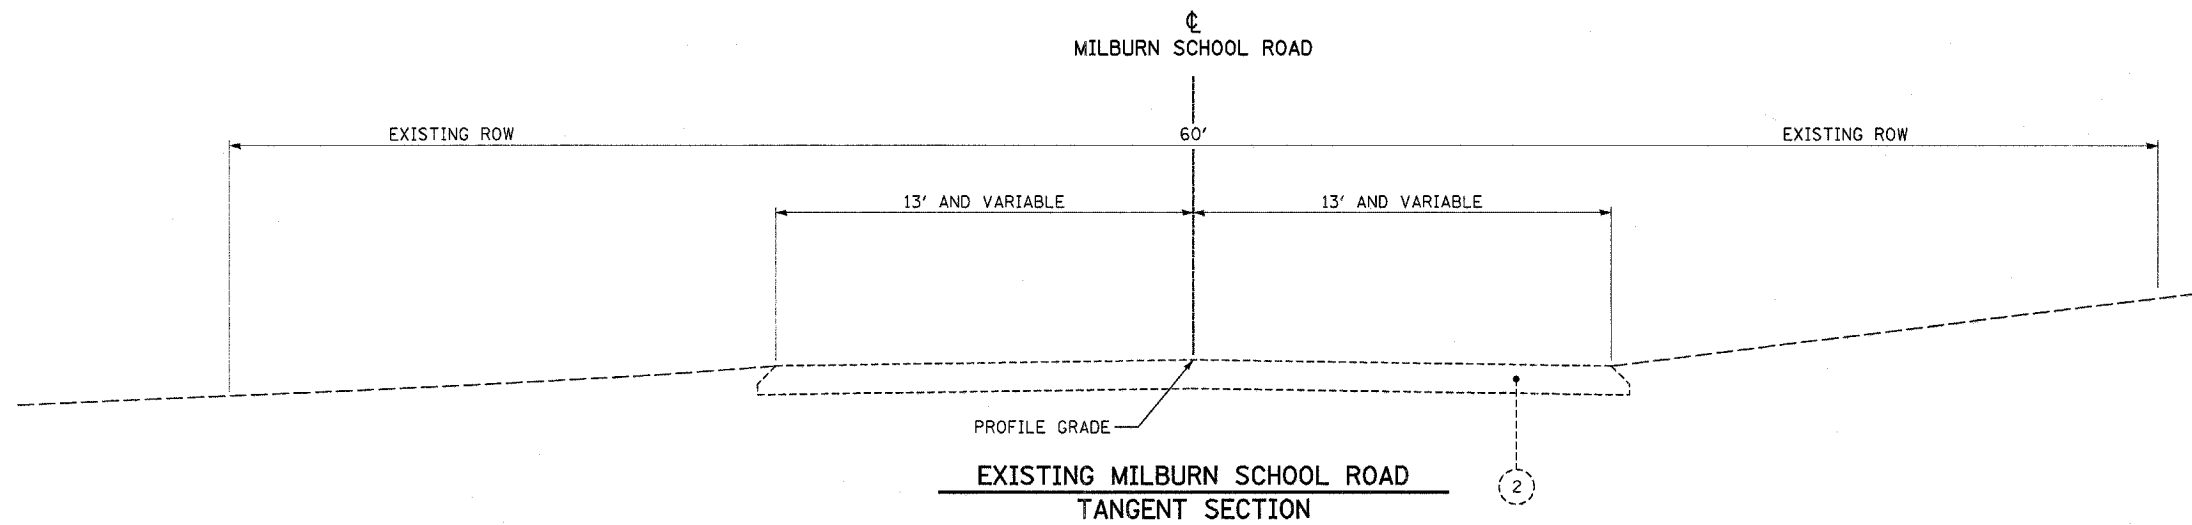

**EXISTING MILBURN SCHOOL ROAD
TANGENT SECTION**

EXISTING LEGEND

- ① EXISTING OIL AND CHIP SURFACE
- ② EXISTING ASPHALT PAVEMENT
- ③ EXISTING PORTLAND CEMENT CONCRETE PAVEMENT
- ④ EXISTING MOUNTABLE CONCRETE CURB AND GUTTER
- ⑤ EXISTING SIDEWALK

PROPOSED LEGEND

- ⑩ PROPOSED PORTLAND CEMENT CONCRETE PAVEMENT 8"
- ⑪ PROPOSED SUB-BASE GRANULAR MATERIAL, TYPE A (4")
- ⑫ PROPOSED PORTLAND CEMENT CONCRETE SIDEWALK (4")
- ⑬ PROPOSED BITUMINOUS CONCRETE SURFACE COURSE, SUPERPAVE, MIX "C", N70 1 3/4"
- ⑭ PROPOSED BITUMINOUS CONCRETE BINDER COURSE, SUPERPAVE, IL-19.0, N70 (VARIABLE DEPTH)
- ⑮ PROPOSED EARTH SHOULDER
- ⑯ PROPOSED COMBINATION CONCRETE CURB & GUTTER, TYPE B-6.24

CITY OF O'FALLON, ILLINOIS

**EXISTING TYPICAL SECTIONS
SHEET 1 OF 2**

SCALE: NONE
DATE: 4/26/05

DRAWN BY: SSM
CHECKED BY: SRD