


* OR AS SHOWN ON CROSS SECTIONS
 ** FROM STA 13+00.00 TO STA 14+00.00

MILBURN SCHOOL ROAD
TANGENT SECTION
 - TO APPLY -
 STA 13+00.00 TO STA 14+85.00

SEE STANDARDS BLR 10 & BLR 14
 PAVEMENT DETAILS

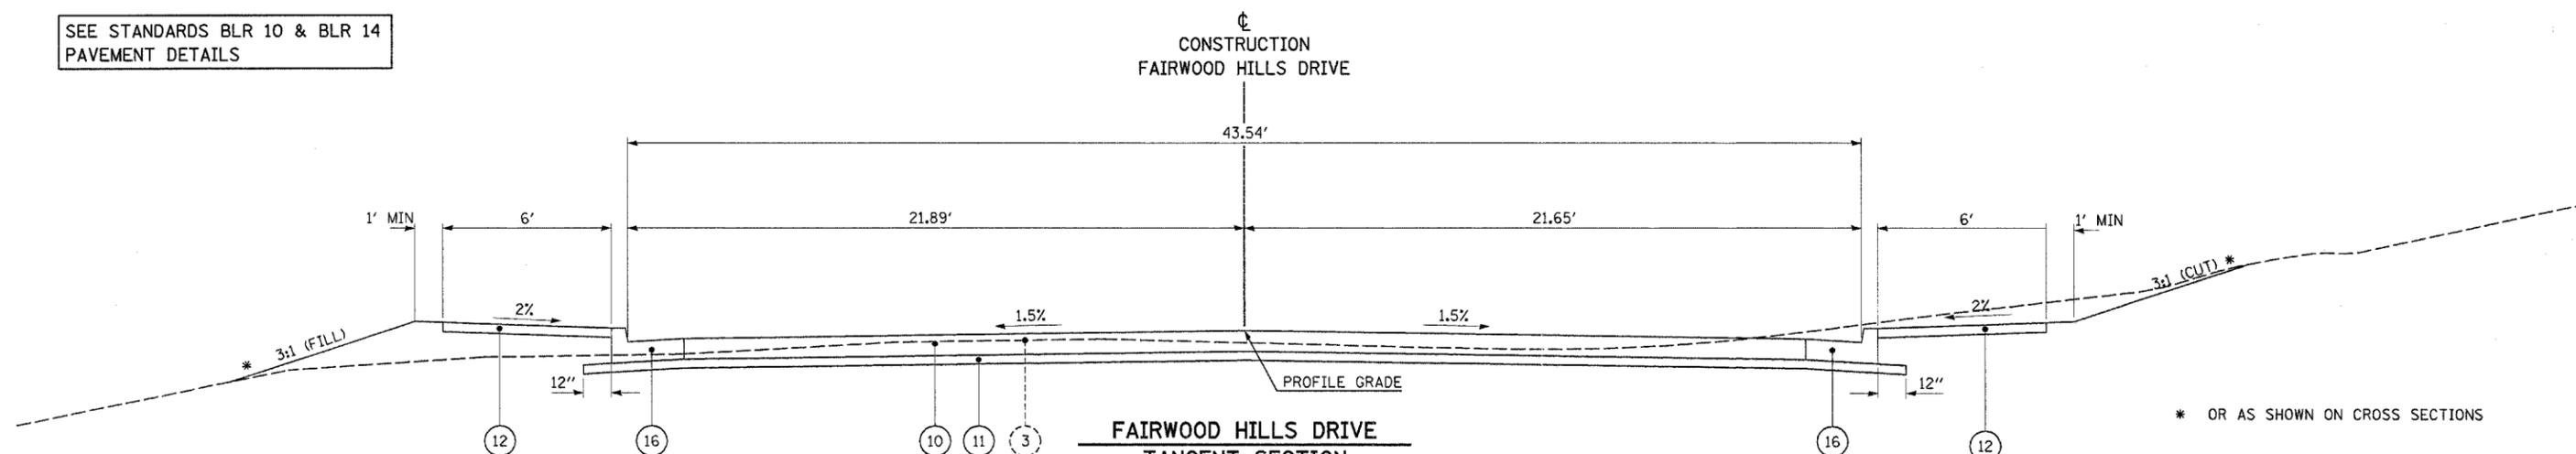

* OR AS SHOWN ON CROSS SECTIONS

FAIRWOOD HILLS DRIVE
TANGENT SECTION
 - TO APPLY -
 STA 3+13.00 TO STA 3+59.11

EXISTING LEGEND

- ① EXISTING OIL AND CHIP SURFACE
- ② EXISTING ASPHALT PAVEMENT
- ③ EXISTING PORTLAND CEMENT CONCRETE PAVEMENT
- ④ EXISTING MOUNTABLE CONCRETE CURB AND GUTTER
- ⑤ EXISTING SIDEWALK

PROPOSED LEGEND

- ⑩ PROPOSED PORTLAND CEMENT CONCRETE PAVEMENT 8"
- ⑪ PROPOSED SUB-BASE GRANULAR MATERIAL, TYPE A (4")
- ⑫ PROPOSED PORTLAND CEMENT CONCRETE SIDEWALK (4")
- ⑬ PROPOSED BITUMINOUS CONCRETE SURFACE COURSE, SUPERPAVE, MIX "C", N70 1 3/4"
- ⑭ PROPOSED BITUMINOUS CONCRETE BINDER COURSE, SUPERPAVE, IL-19.0, N70 (VARIABLE DEPTH)
- ⑮ PROPOSED EARTH SHOULDER
- ⑯ PROPOSED COMBINATION CONCRETE CURB & GUTTER, TYPE B-6.24

CITY OF O'FALLON, ILLINOIS

TYPICAL SECTIONS
 SHEET 2 OF 3

SCALE: NONE
 DATE: 4/26/05

DRAWN BY: SSM
 CHECKED BY: SRD