


SEE STANDARDS BLR 10 & BLR 14  
PAVEMENT DETAILS

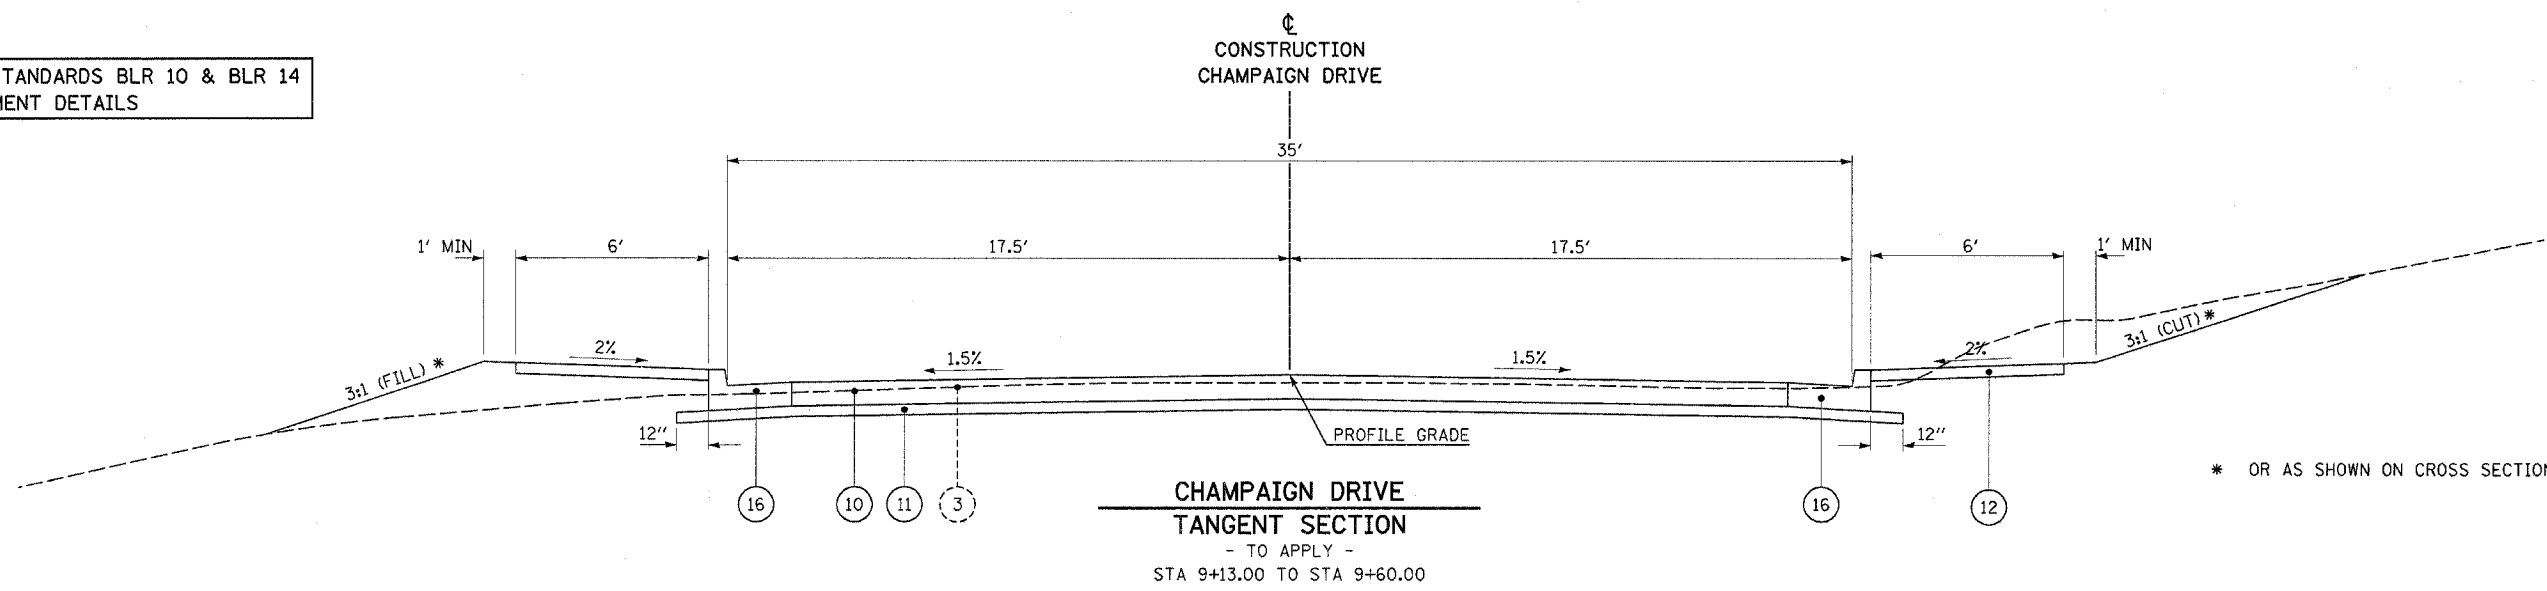

\* OR AS SHOWN ON CROSS SECTIONS

**EXISTING LEGEND**

- ① EXISTING OIL AND CHIP SURFACE
- ② EXISTING ASPHALT PAVEMENT
- ③ EXISTING PORTLAND CEMENT CONCRETE PAVEMENT
- ④ EXISTING MOUNTABLE CONCRETE CURB AND GUTTER
- ⑤ EXISTING SIDEWALK

**PROPOSED LEGEND**

- ⑩ PROPOSED PORTLAND CEMENT CONCRETE PAVEMENT 8"
- ⑪ PROPOSED SUB-BASE GRANULAR MATERIAL, TYPE A (4")
- ⑫ PROPOSED PORTLAND CEMENT CONCRETE SIDEWALK (4")
- ⑬ PROPOSED BITUMINOUS CONCRETE SURFACE COURSE, SUPERPAVE, MIX "C", N70 1 3/4"
- ⑭ PROPOSED BITUMINOUS CONCRETE BINDER COURSE, SUPERPAVE, IL-19.0, N70 (VARIABLE DEPTH)
- ⑮ PROPOSED EARTH SHOULDER
- ⑯ PROPOSED COMBINATION CONCRETE CURB & GUTTER, TYPE B-6.24

CITY OF O'FALLON, ILLINOIS

**TYPICAL SECTIONS**  
SHEET 3 OF 3

SCALE: NONE  
DATE: 4/26/05  
DRAWN BY: SSM  
CHECKED BY: SRD

Plot Date: 8/27/2005  
 Plot Time: 10:24:23 AM  
 Plotted By: idonchue  
 Filename: P:\05053\0053\0053\construction\plans\typical.scdgn