

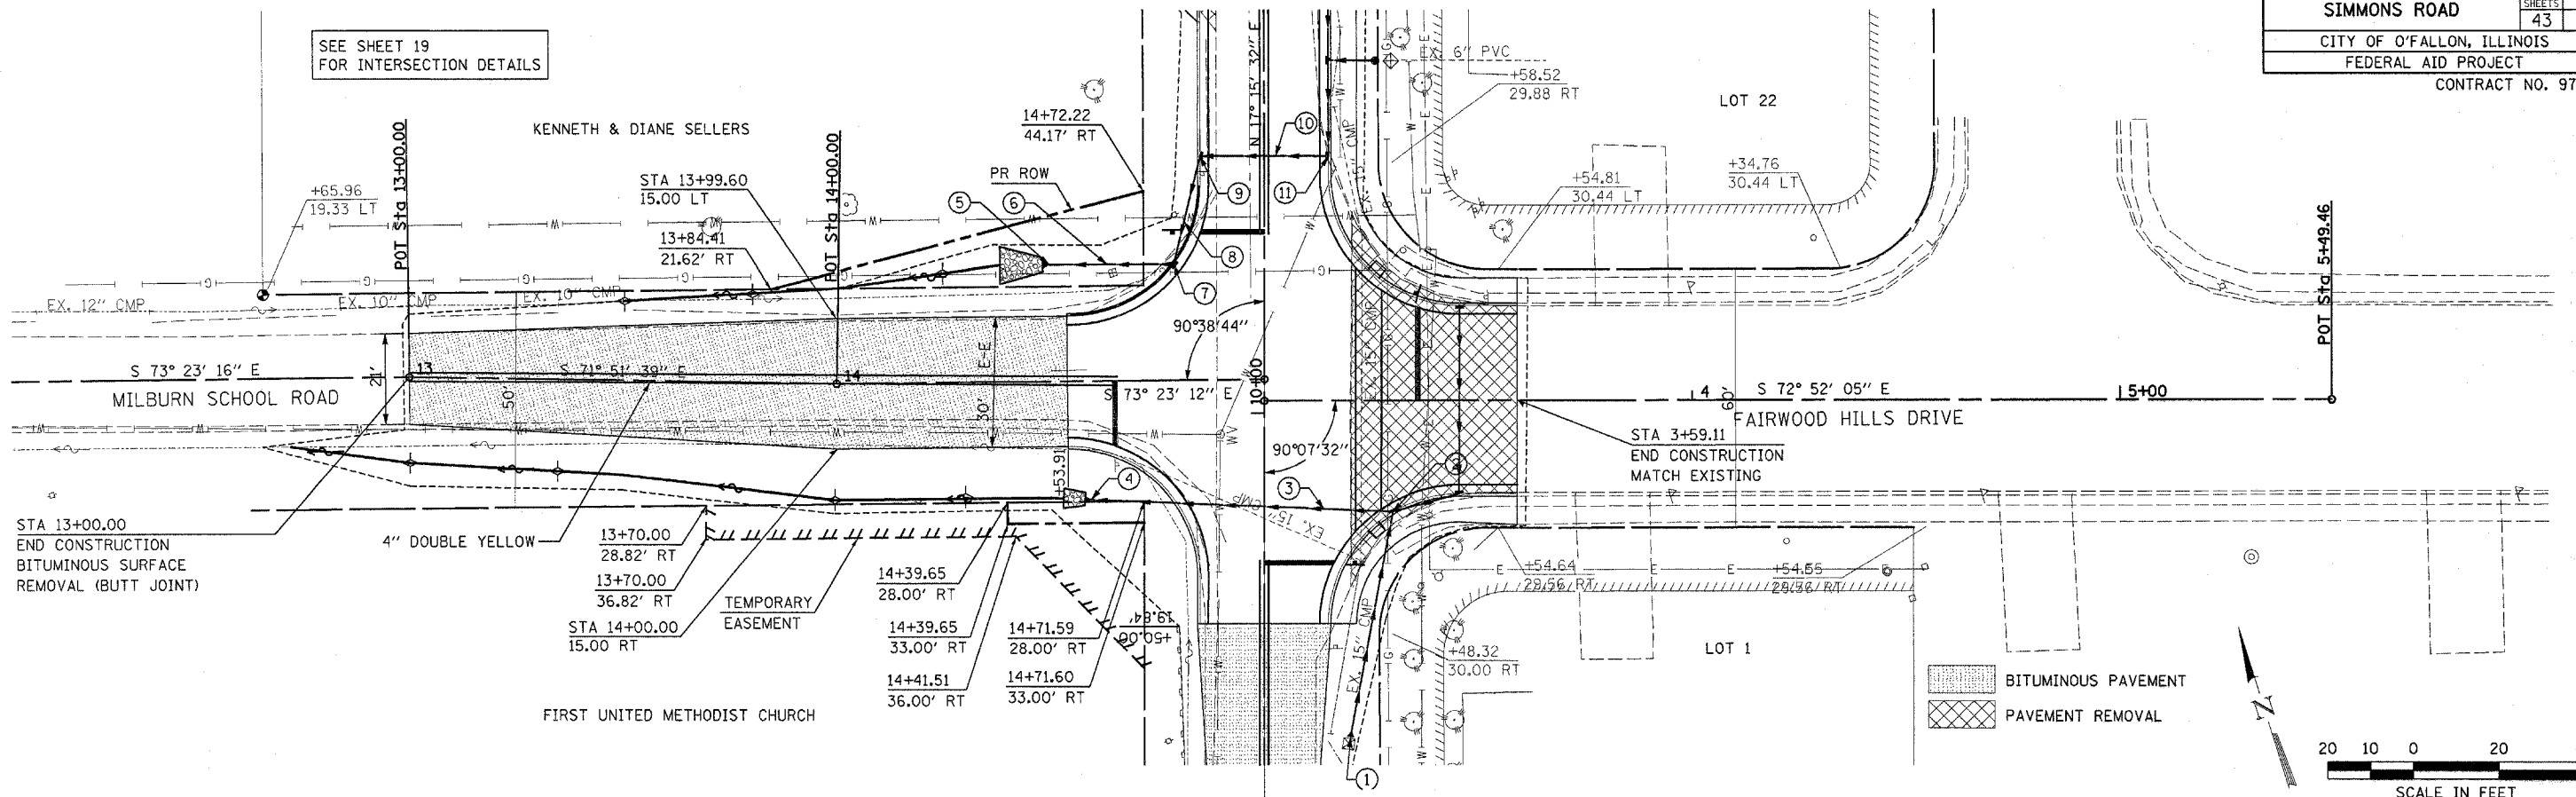


SEE SHEET 19
 FOR INTERSECTION DETAILS

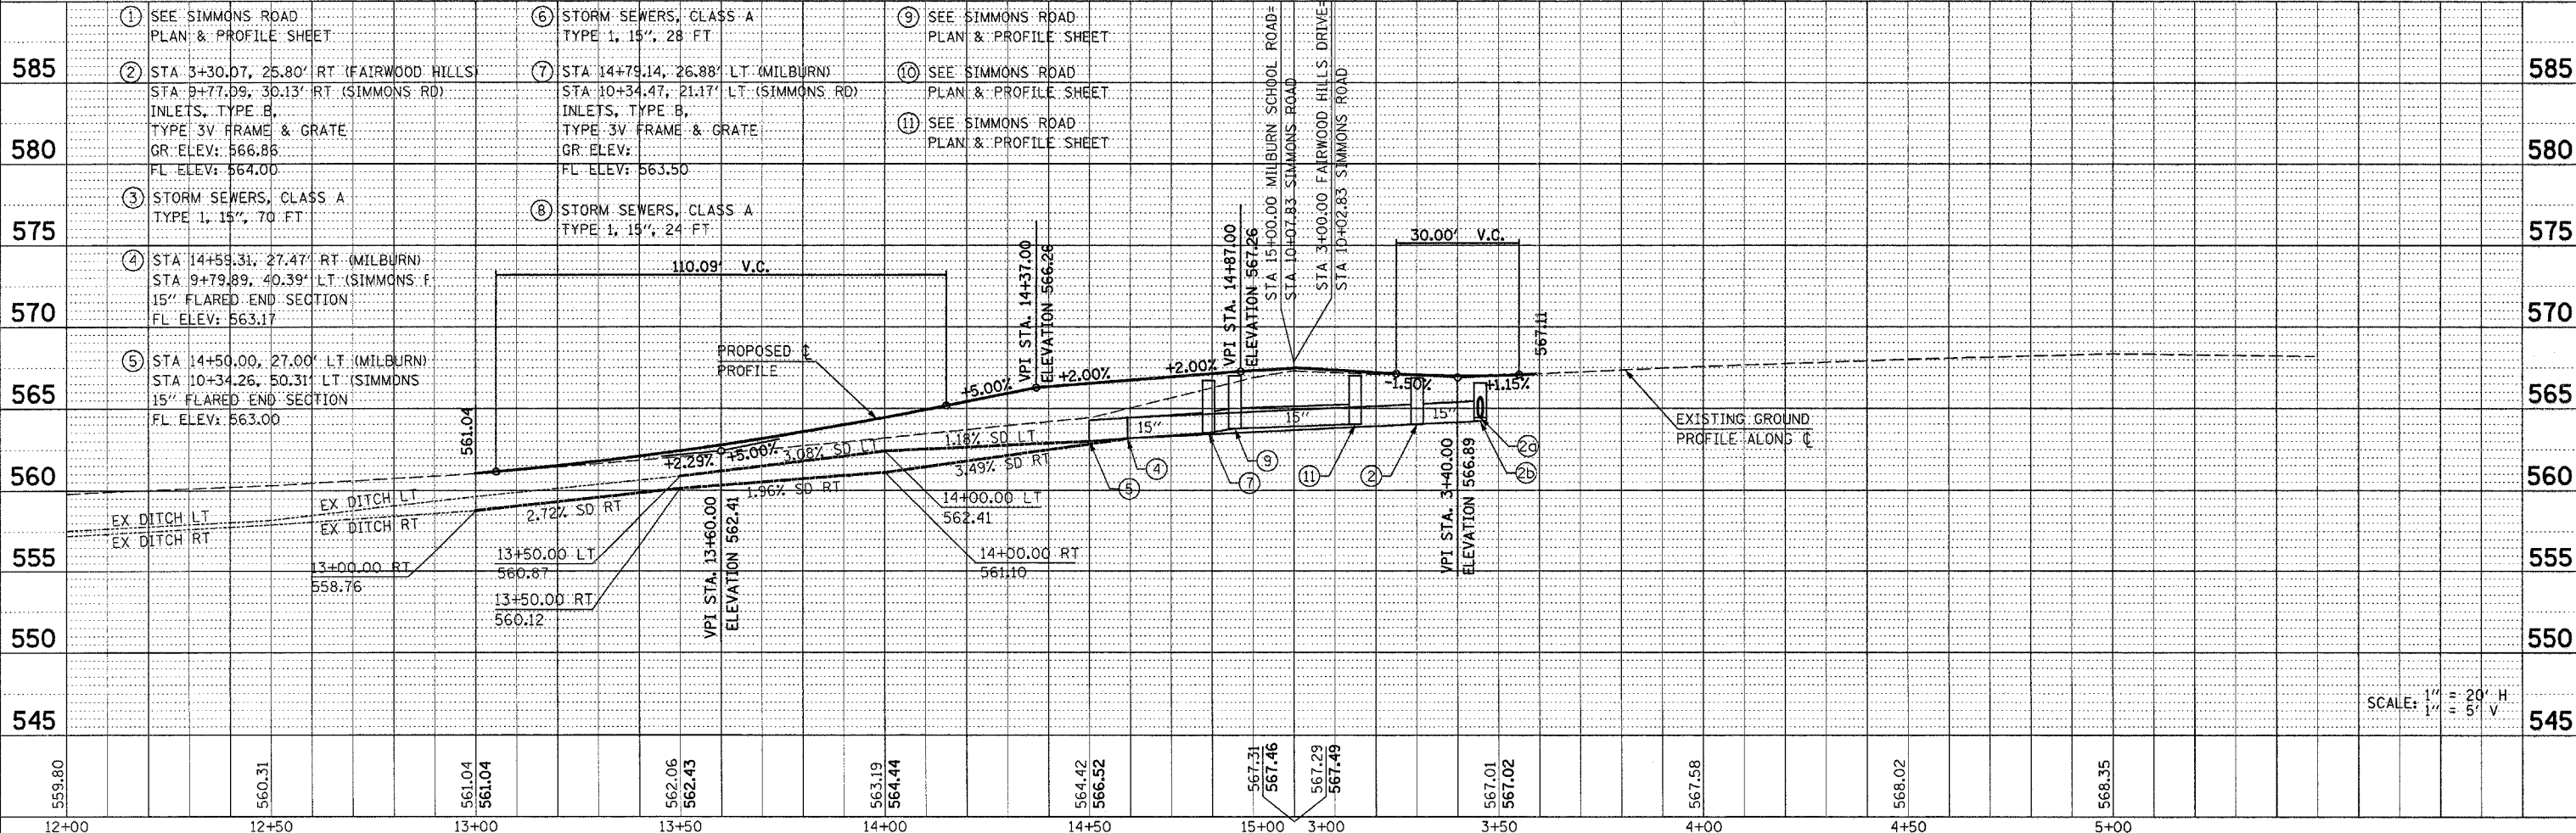

BITUMINOUS PAVEMENT
 PAVEMENT REMOVAL

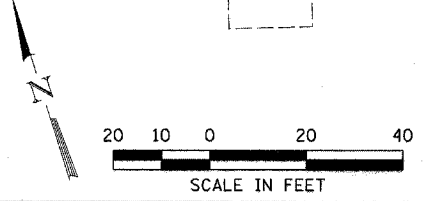

Plotted By: sctech
 Date: 9/27/2005
 File: I:\0305\road\1\construction_plans\p06.dwg
 Plot Time: 7:42:31 AM