


SECTION 02-00053-00-RP		
SIMMONS ROAD		TOTAL SHEETS: 43
CITY OF O'FALLON, ILLINOIS		SHEET NO.: 23
FEDERAL AID PROJECT		CONTRACT NO.: 91261

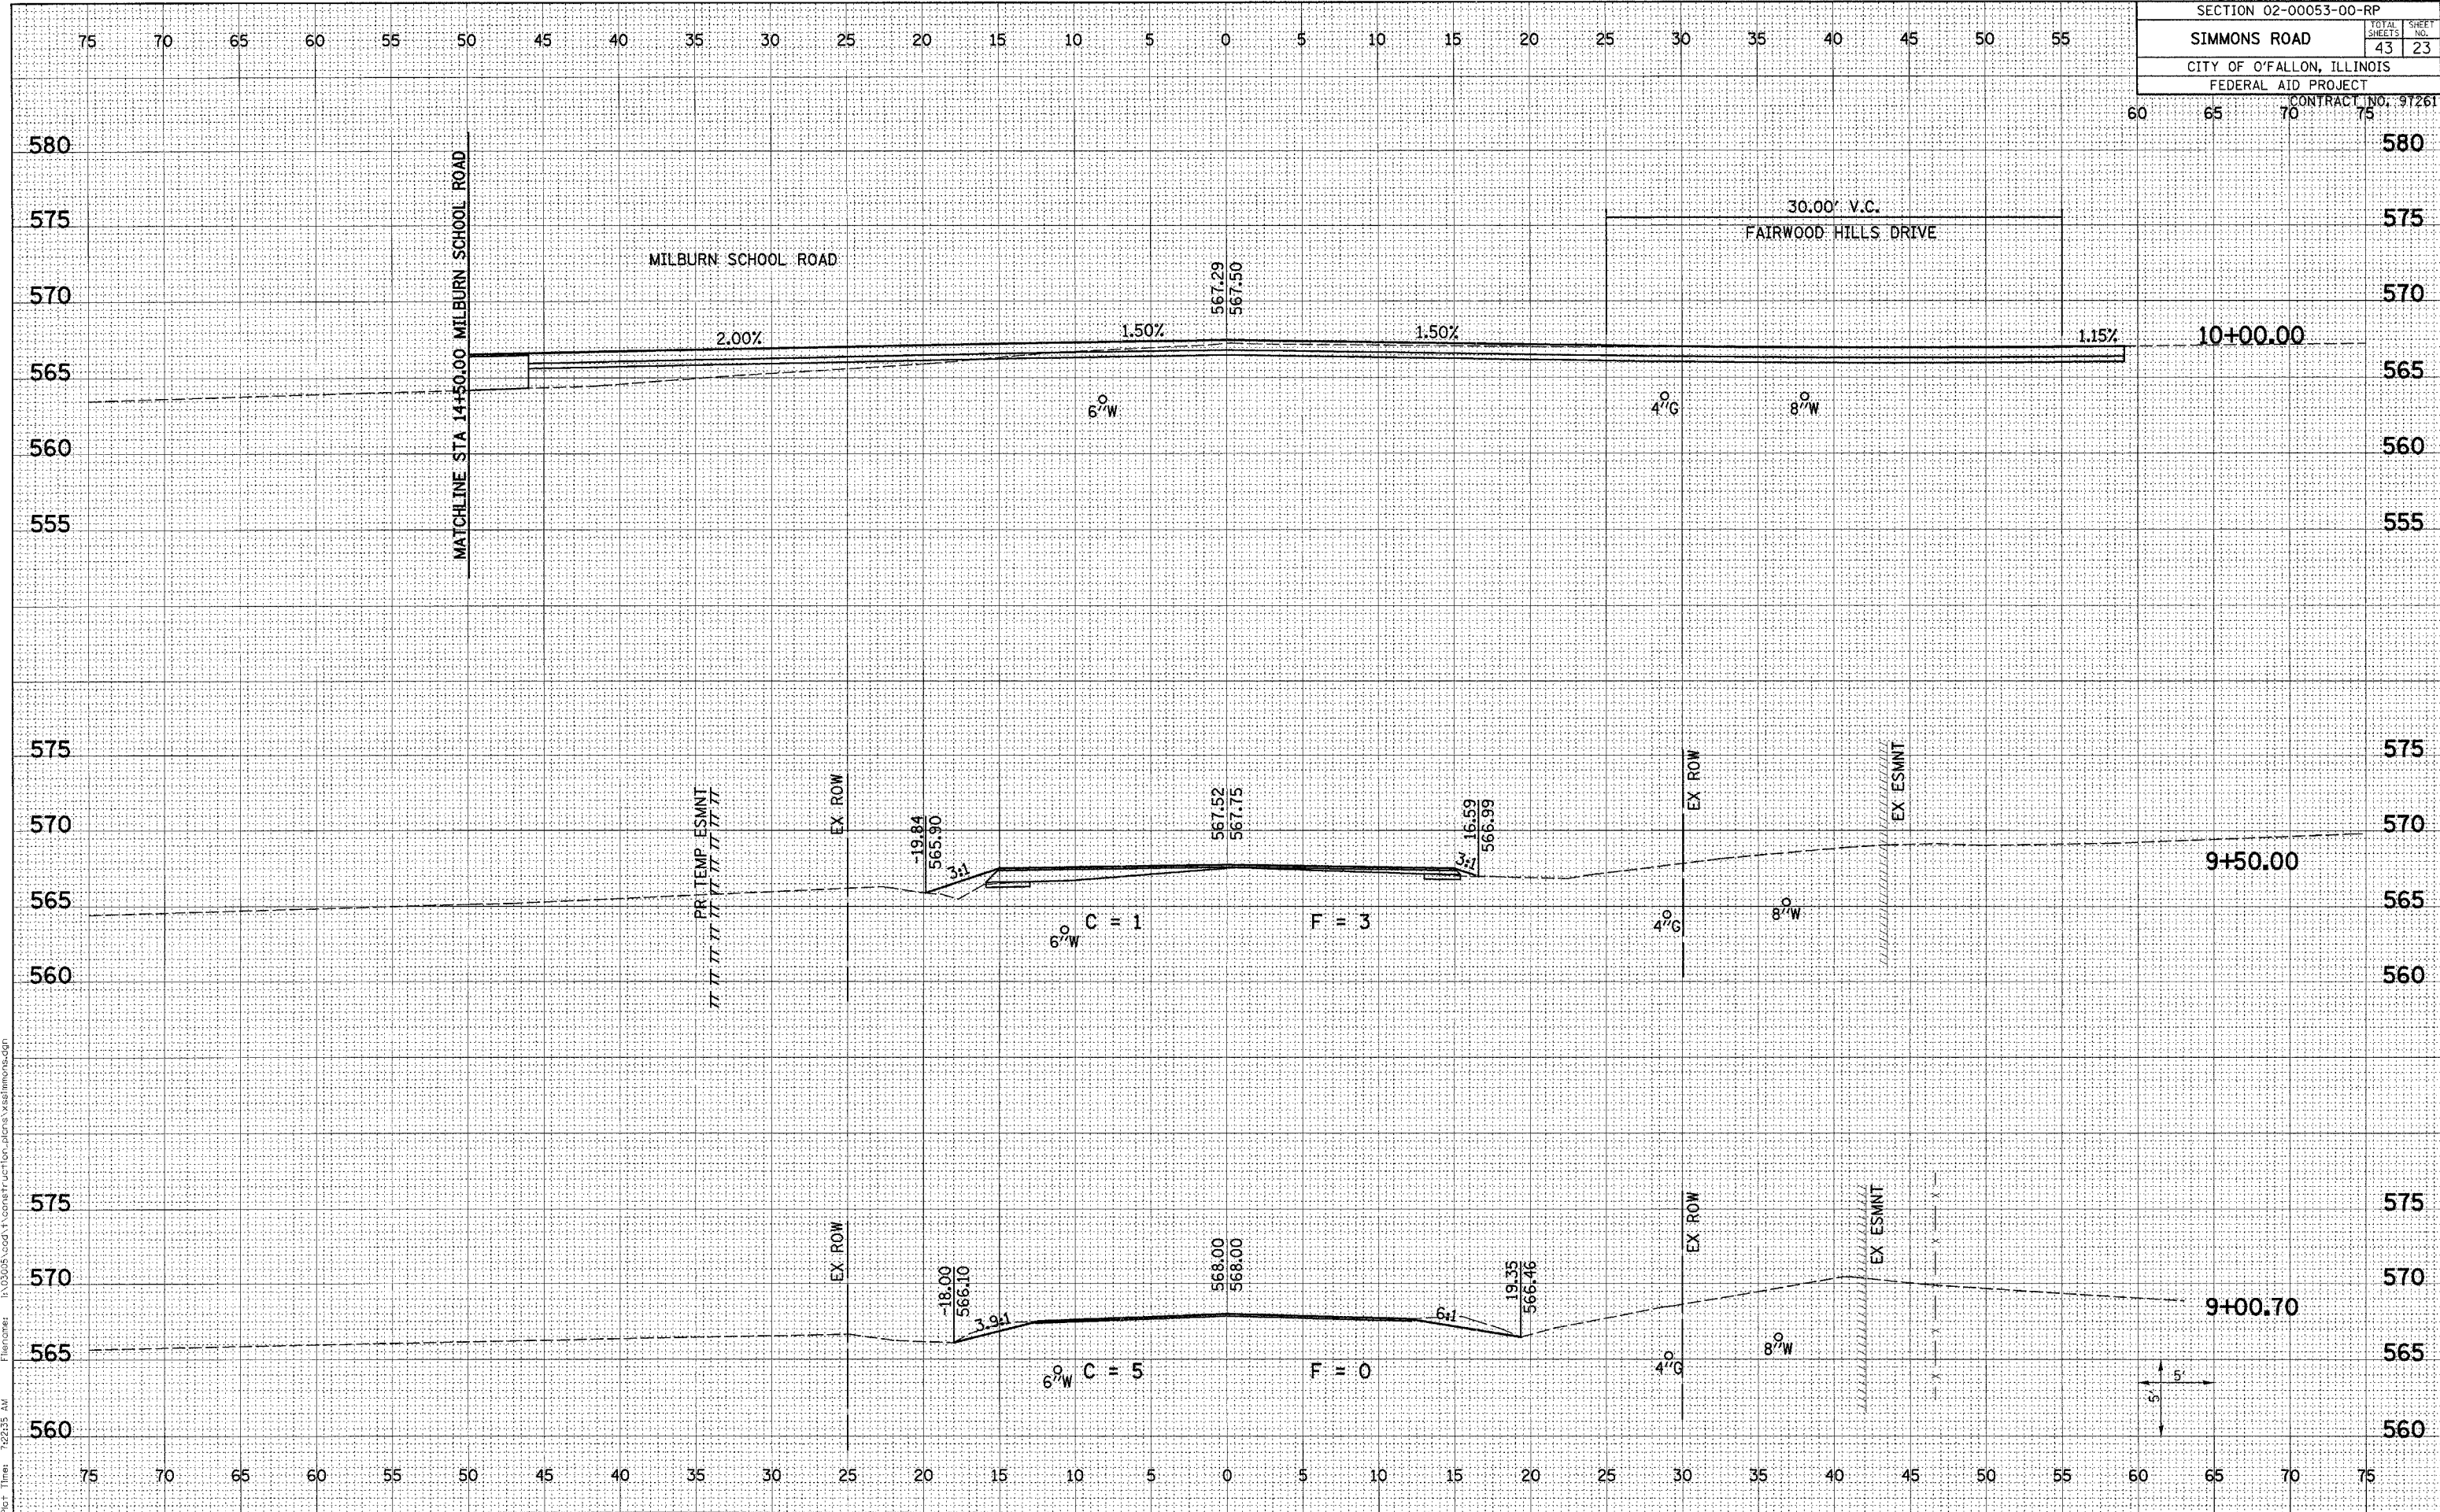

Plot Date: 9/27/2005
 Plot Time: 8:23:55 AM
 Plotted By: sdbonhuc
 Filename: I:\0305\road\1\construction\plans\simmons.dgn