


SECTION 02-00053-00-RP		
SIMMONS ROAD	TOTAL SHEETS	SHEET NO.
CITY OF O'FALLON, ILLINOIS	43	26
FEDERAL AID PROJECT		
CONTRACT NO. 97261		

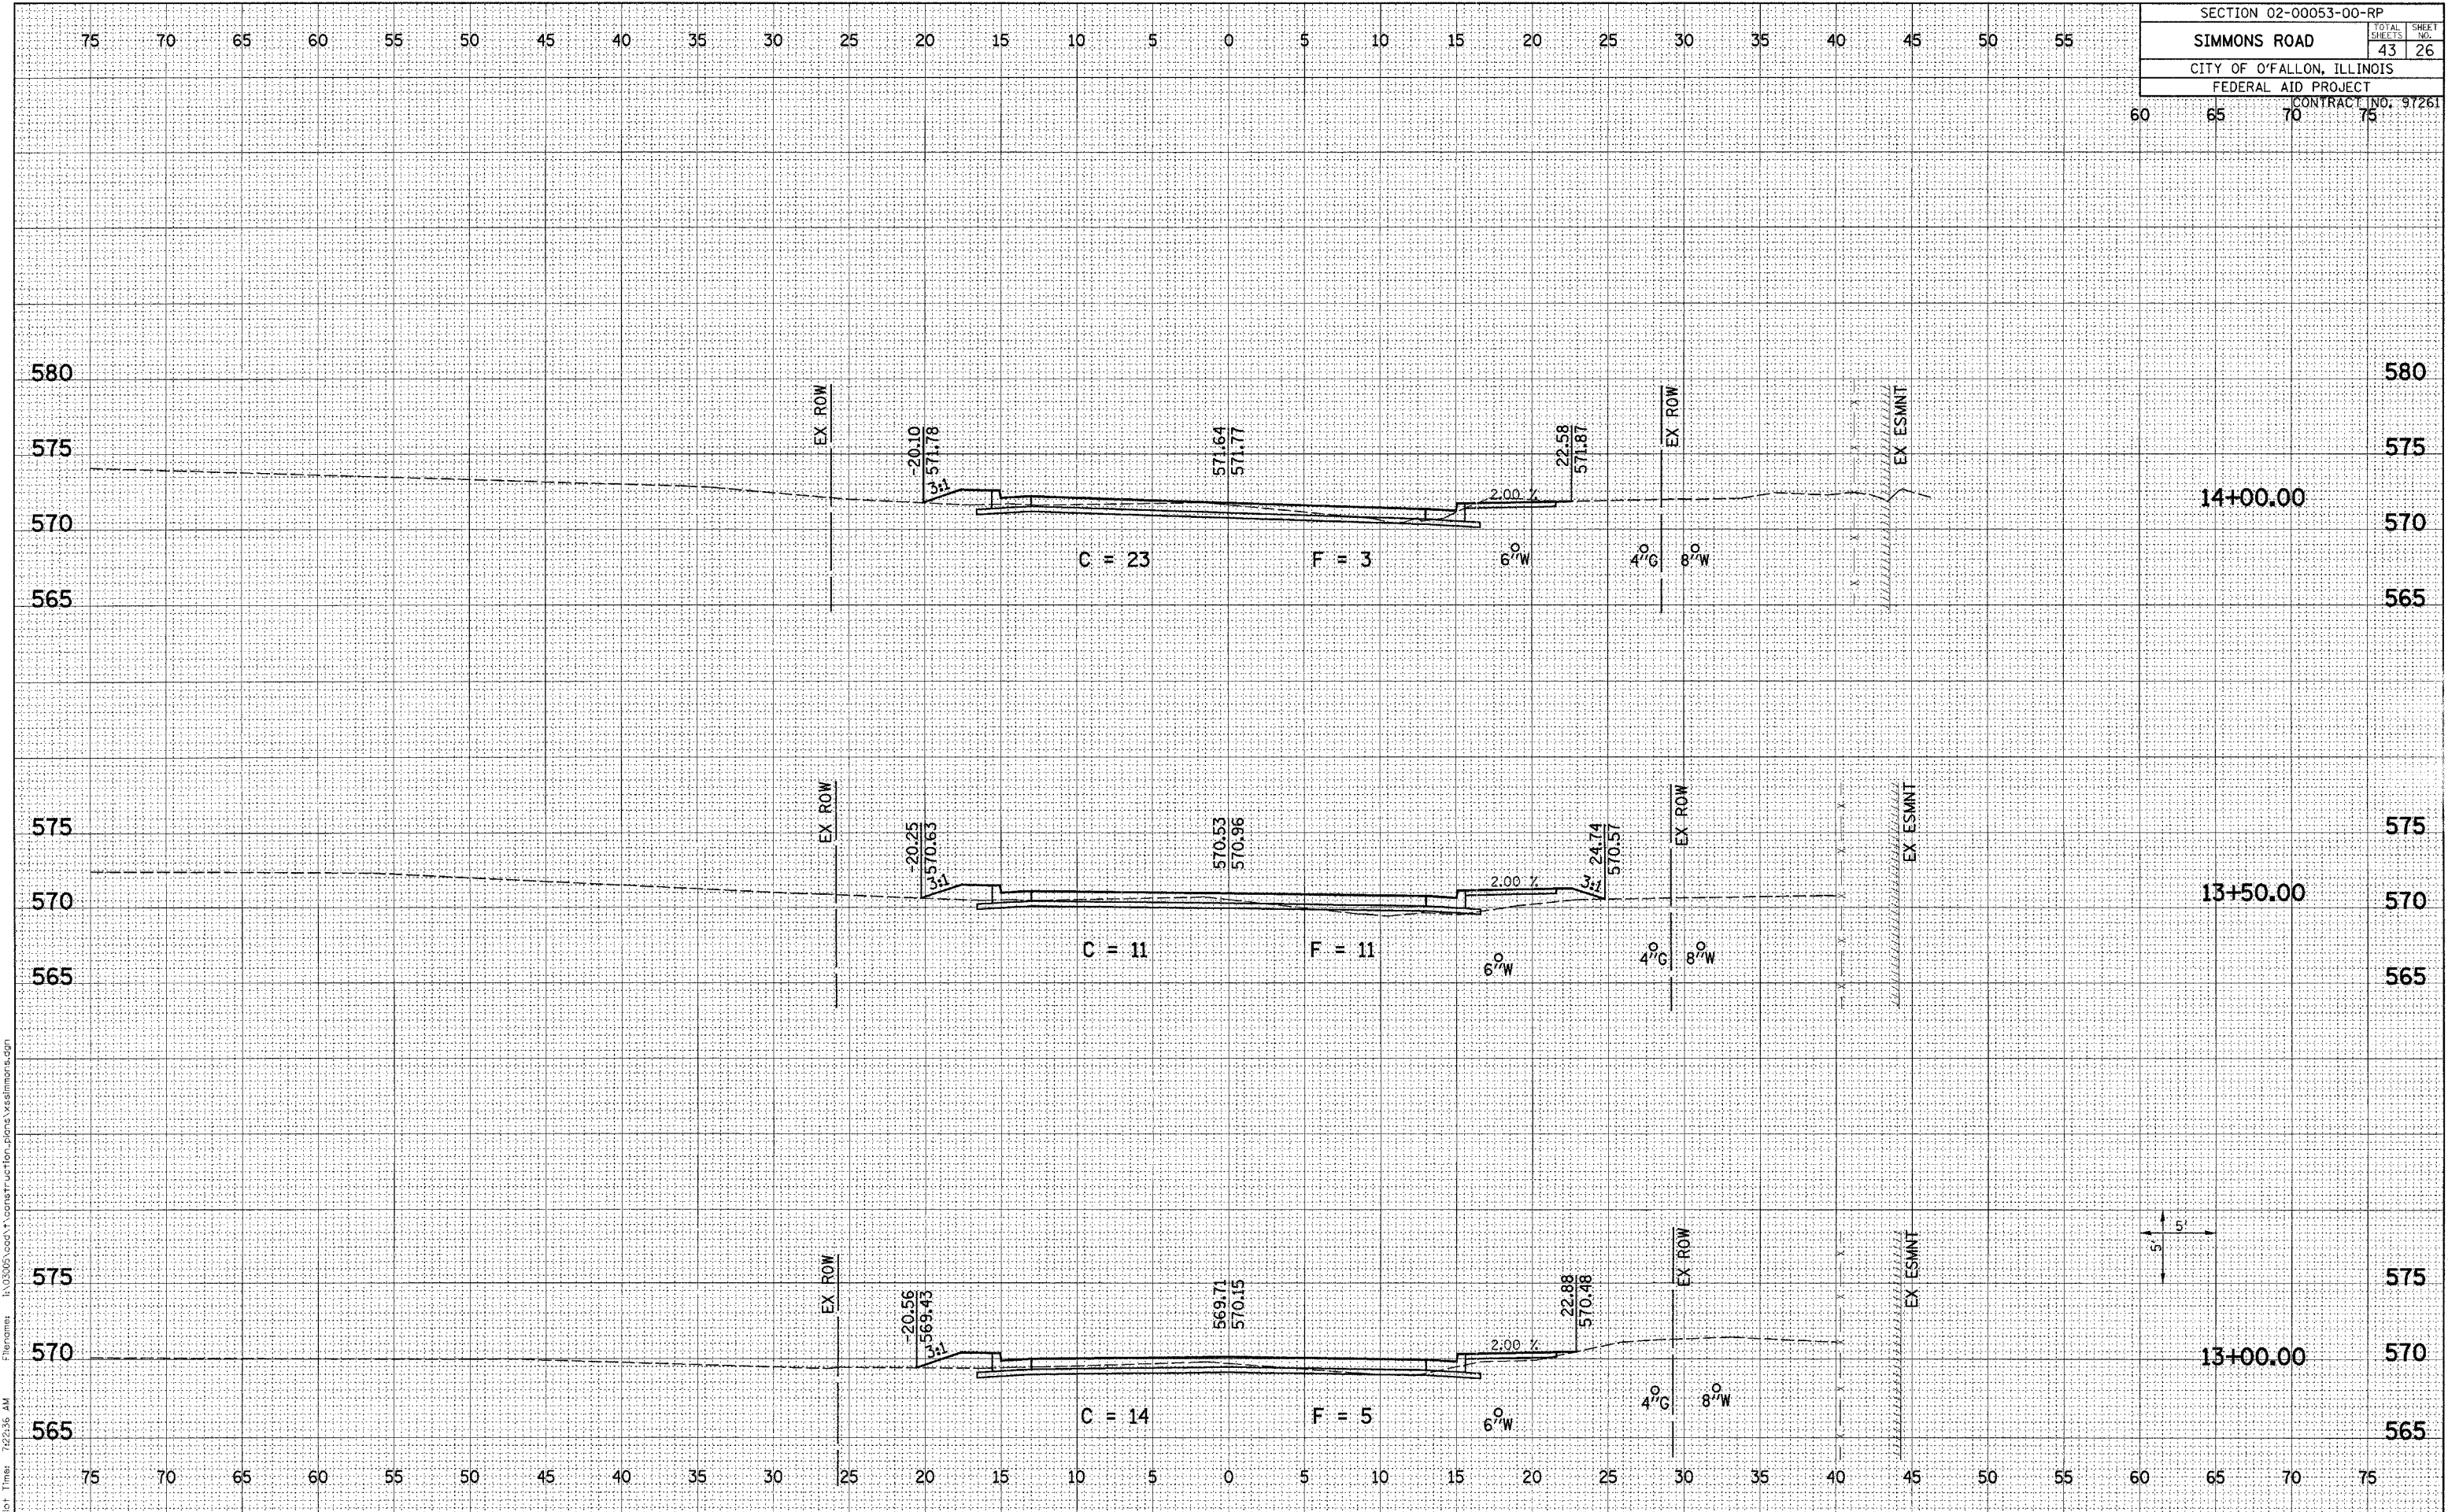

Plot Date: 9/27/2005
 Plot Time: 7:22:35 AM
 Plotted By: edonahue
 File Name: I:\05005\c00\c00\construction\plans\ss\simmons.dgn