


SECTION 02-00053-00-RP	
SIMMONS ROAD	TOTAL SHEETS 43 SHEET NO. 27
CITY OF O'FALLON, ILLINOIS	
FEDERAL AID PROJECT	
CONTRACT NO. 97261	

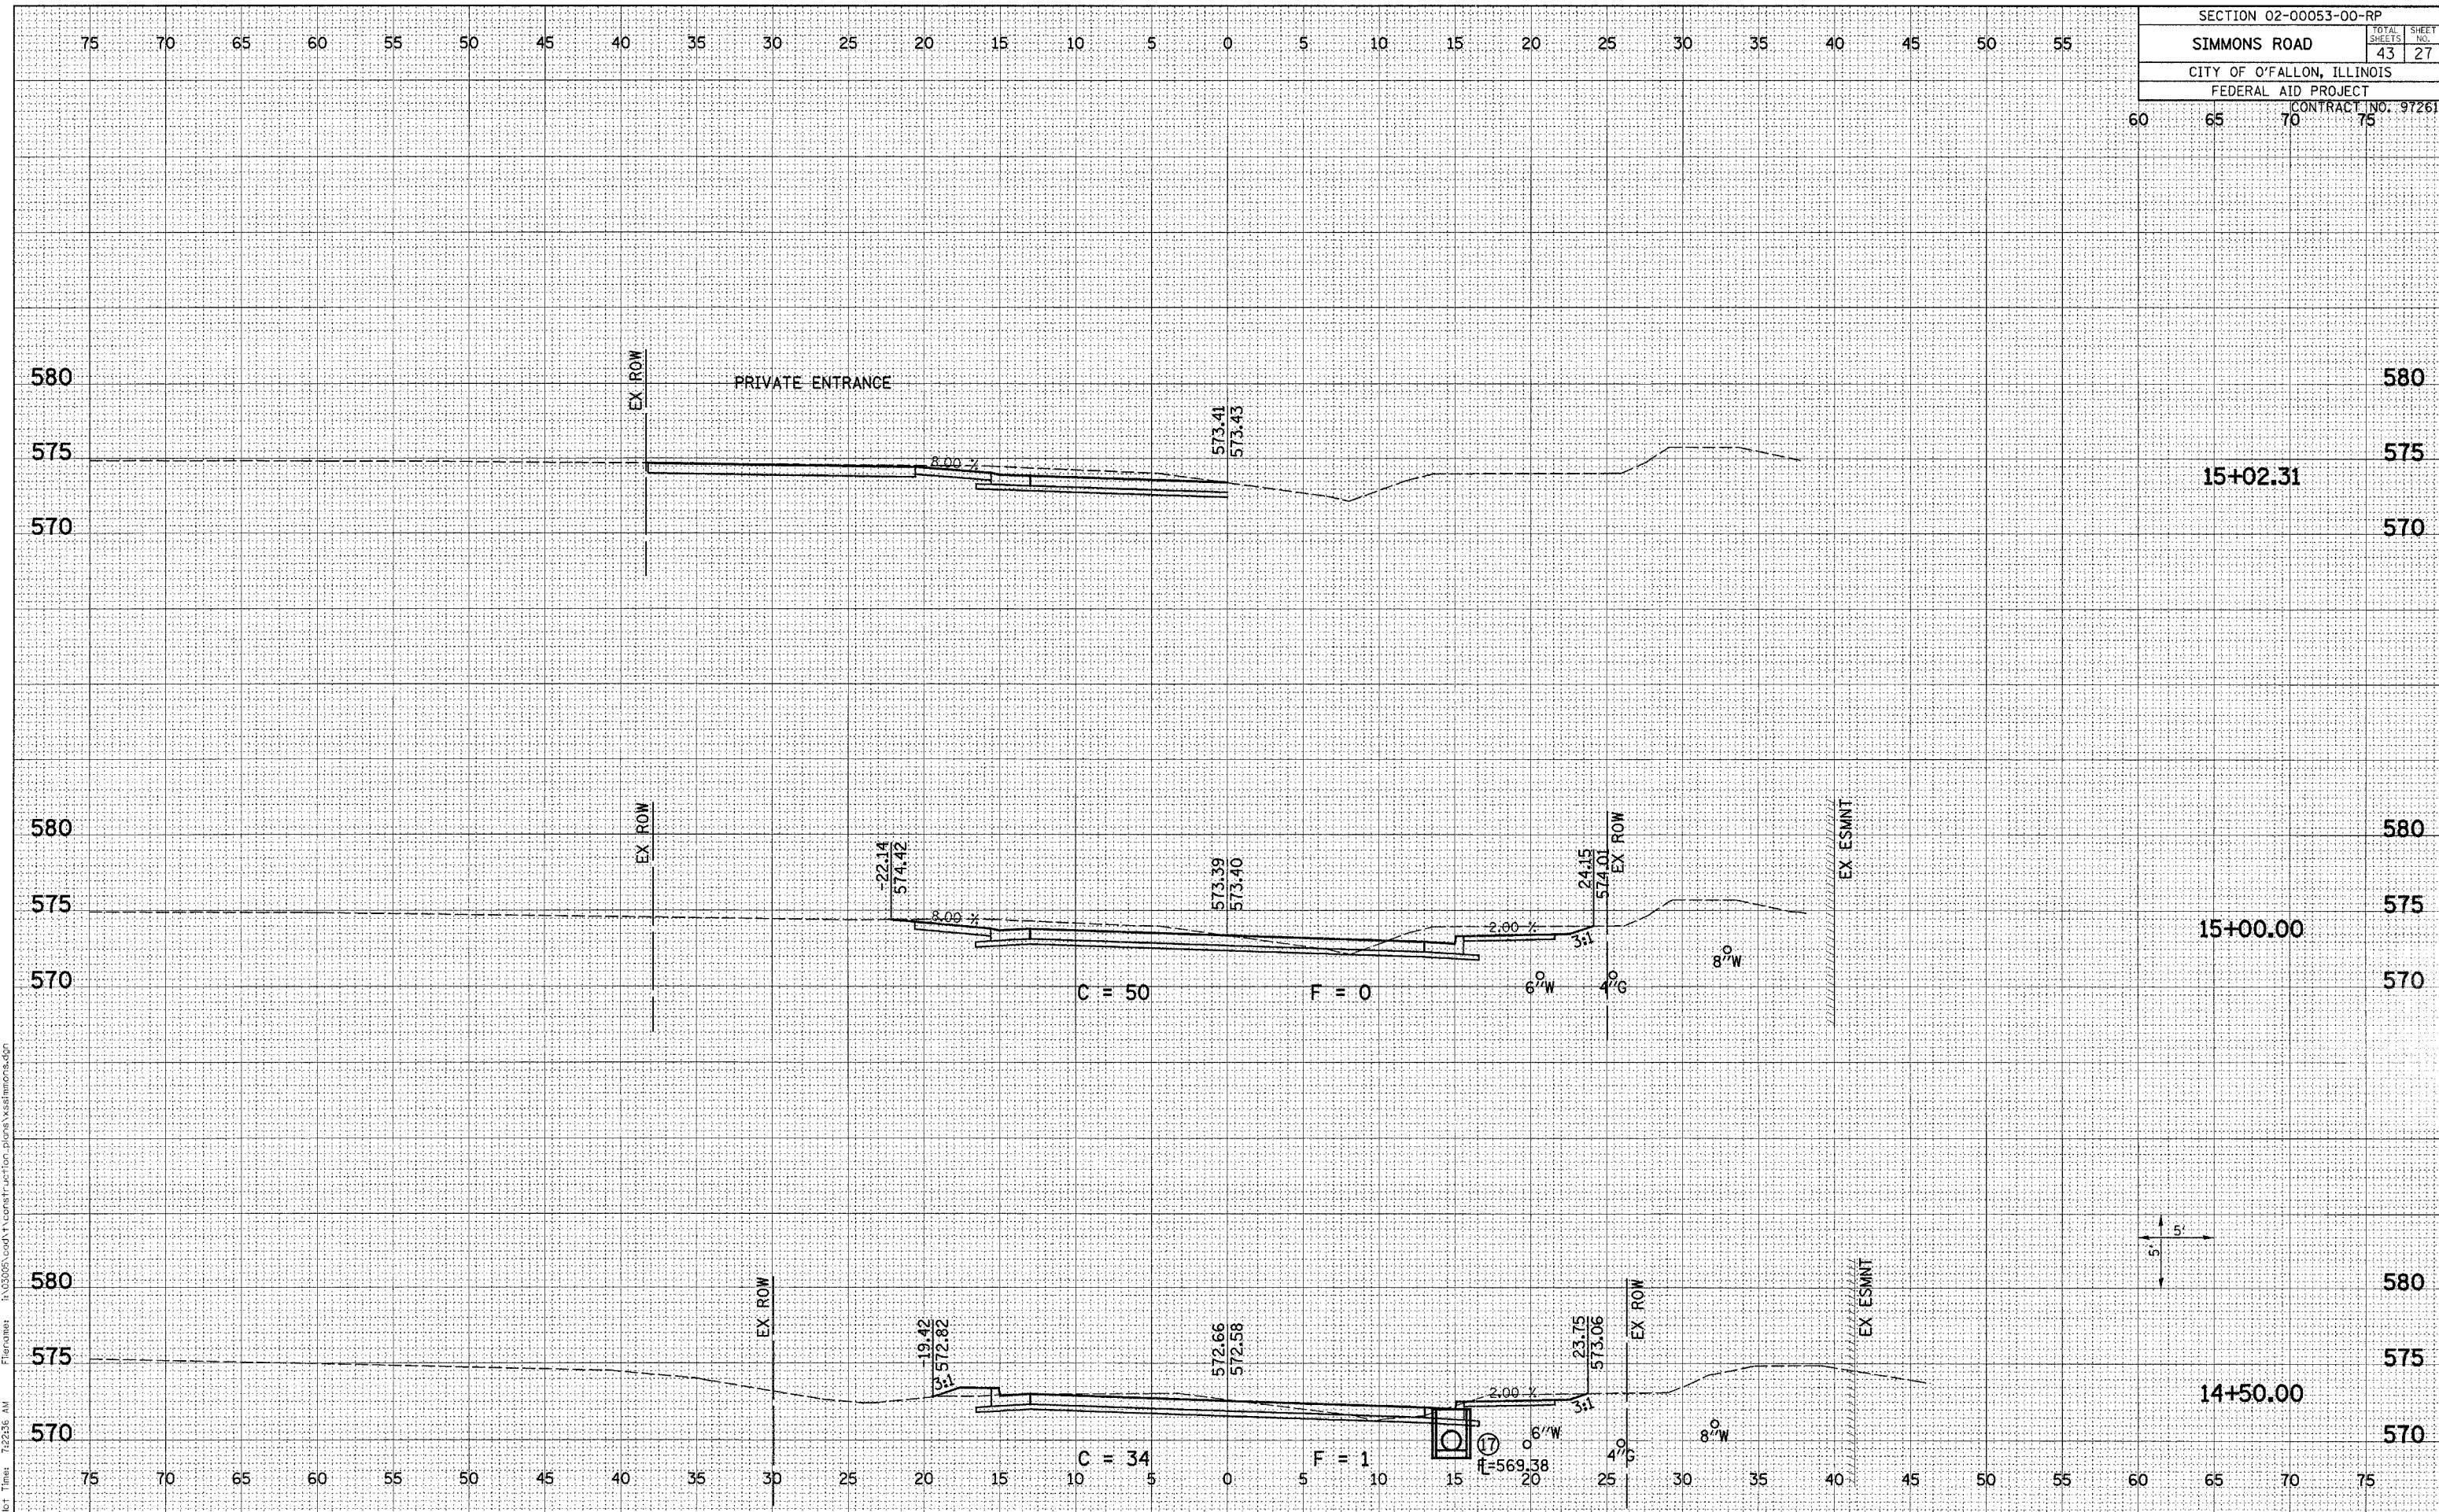

Plot Date: 9/27/2005  
 Plotted By: scondra  
 File Name: I:\02005\00053\00\1\construction\plans\ssimmons.dgn  
 Plot Time: 7:23:36 AM