


SECTION 02-00053-00-RP		
SIMMONS ROAD		TOTAL SHEETS: 43
CITY OF O'FALLON, ILLINOIS		SHEET NO.: 28
FEDERAL AID PROJECT		
CONTRACT NO.: 91261		

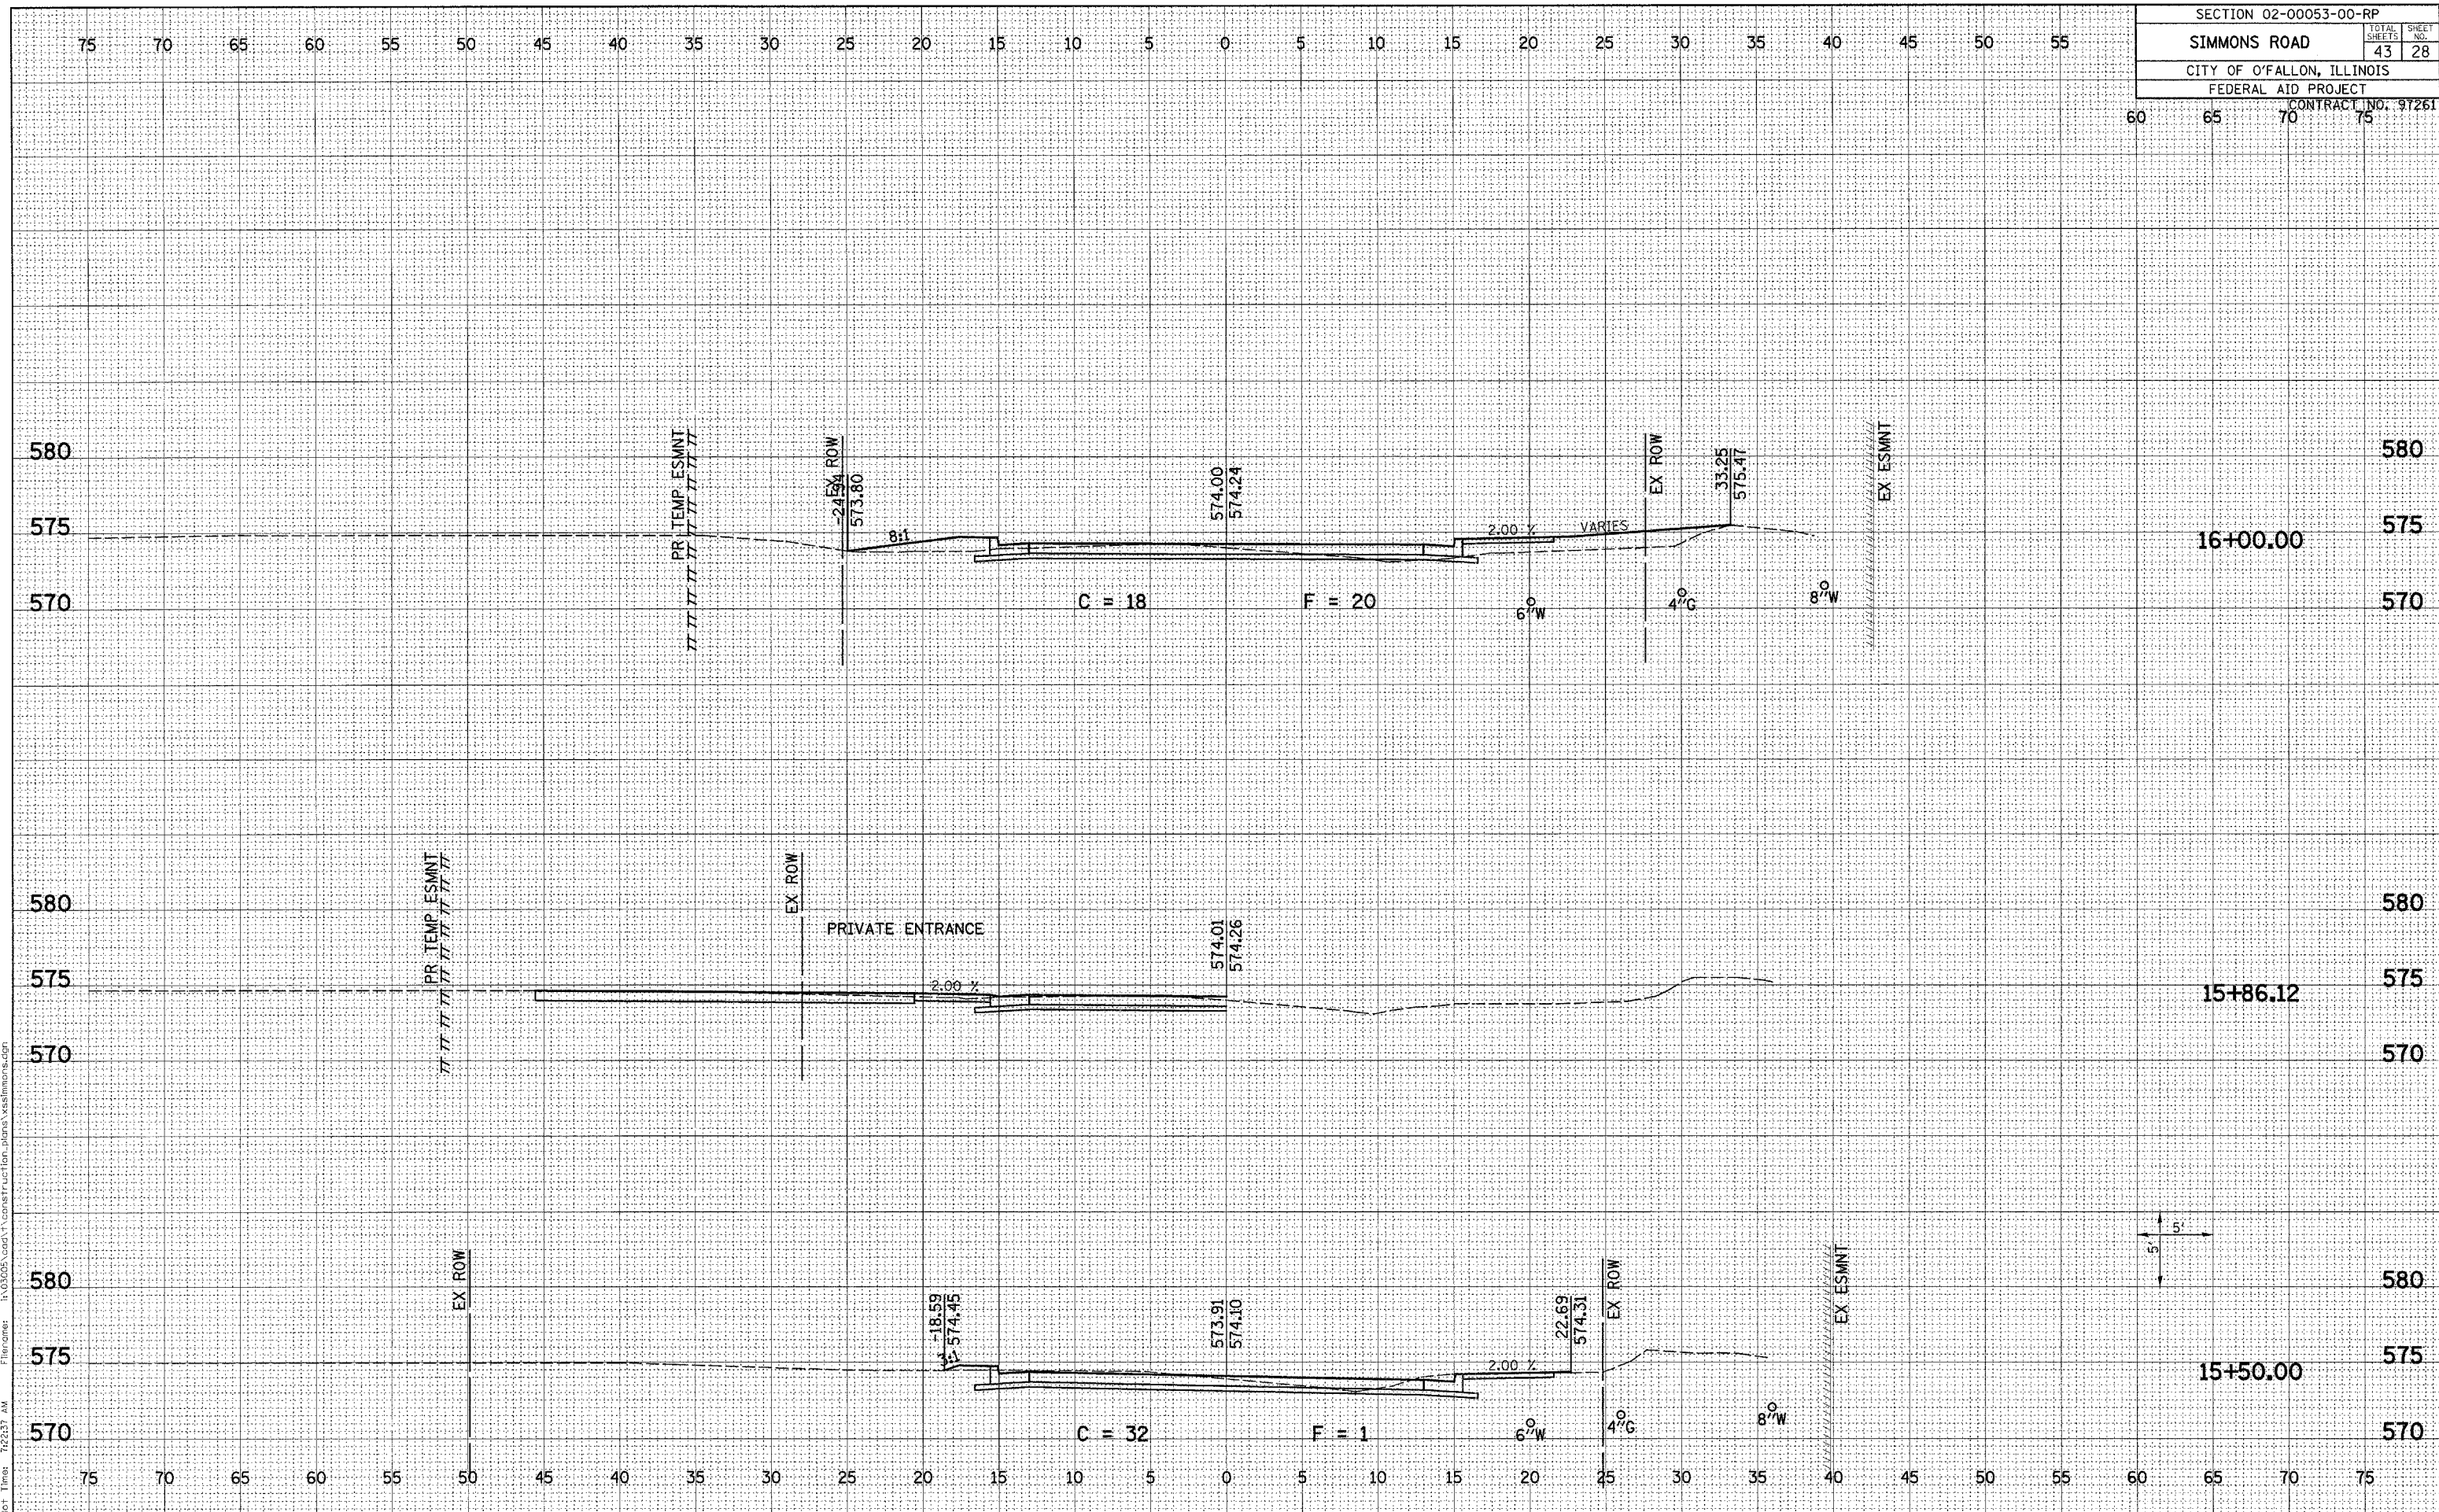

Plot Date: 9/27/2005
 Plot Time: 12:23:37 PM
 Plotted By: adonathu
 Filename: I:\03005\005\1\cases\function_plans\ssimmons.dgn