


SECTION 02-00053-00-RP	
SIMMONS ROAD	TOTAL SHEETS 43 / SHEET NO. 29
CITY OF O'FALLON, ILLINOIS	
FEDERAL AID PROJECT	
CONTRACT NO. 91261	

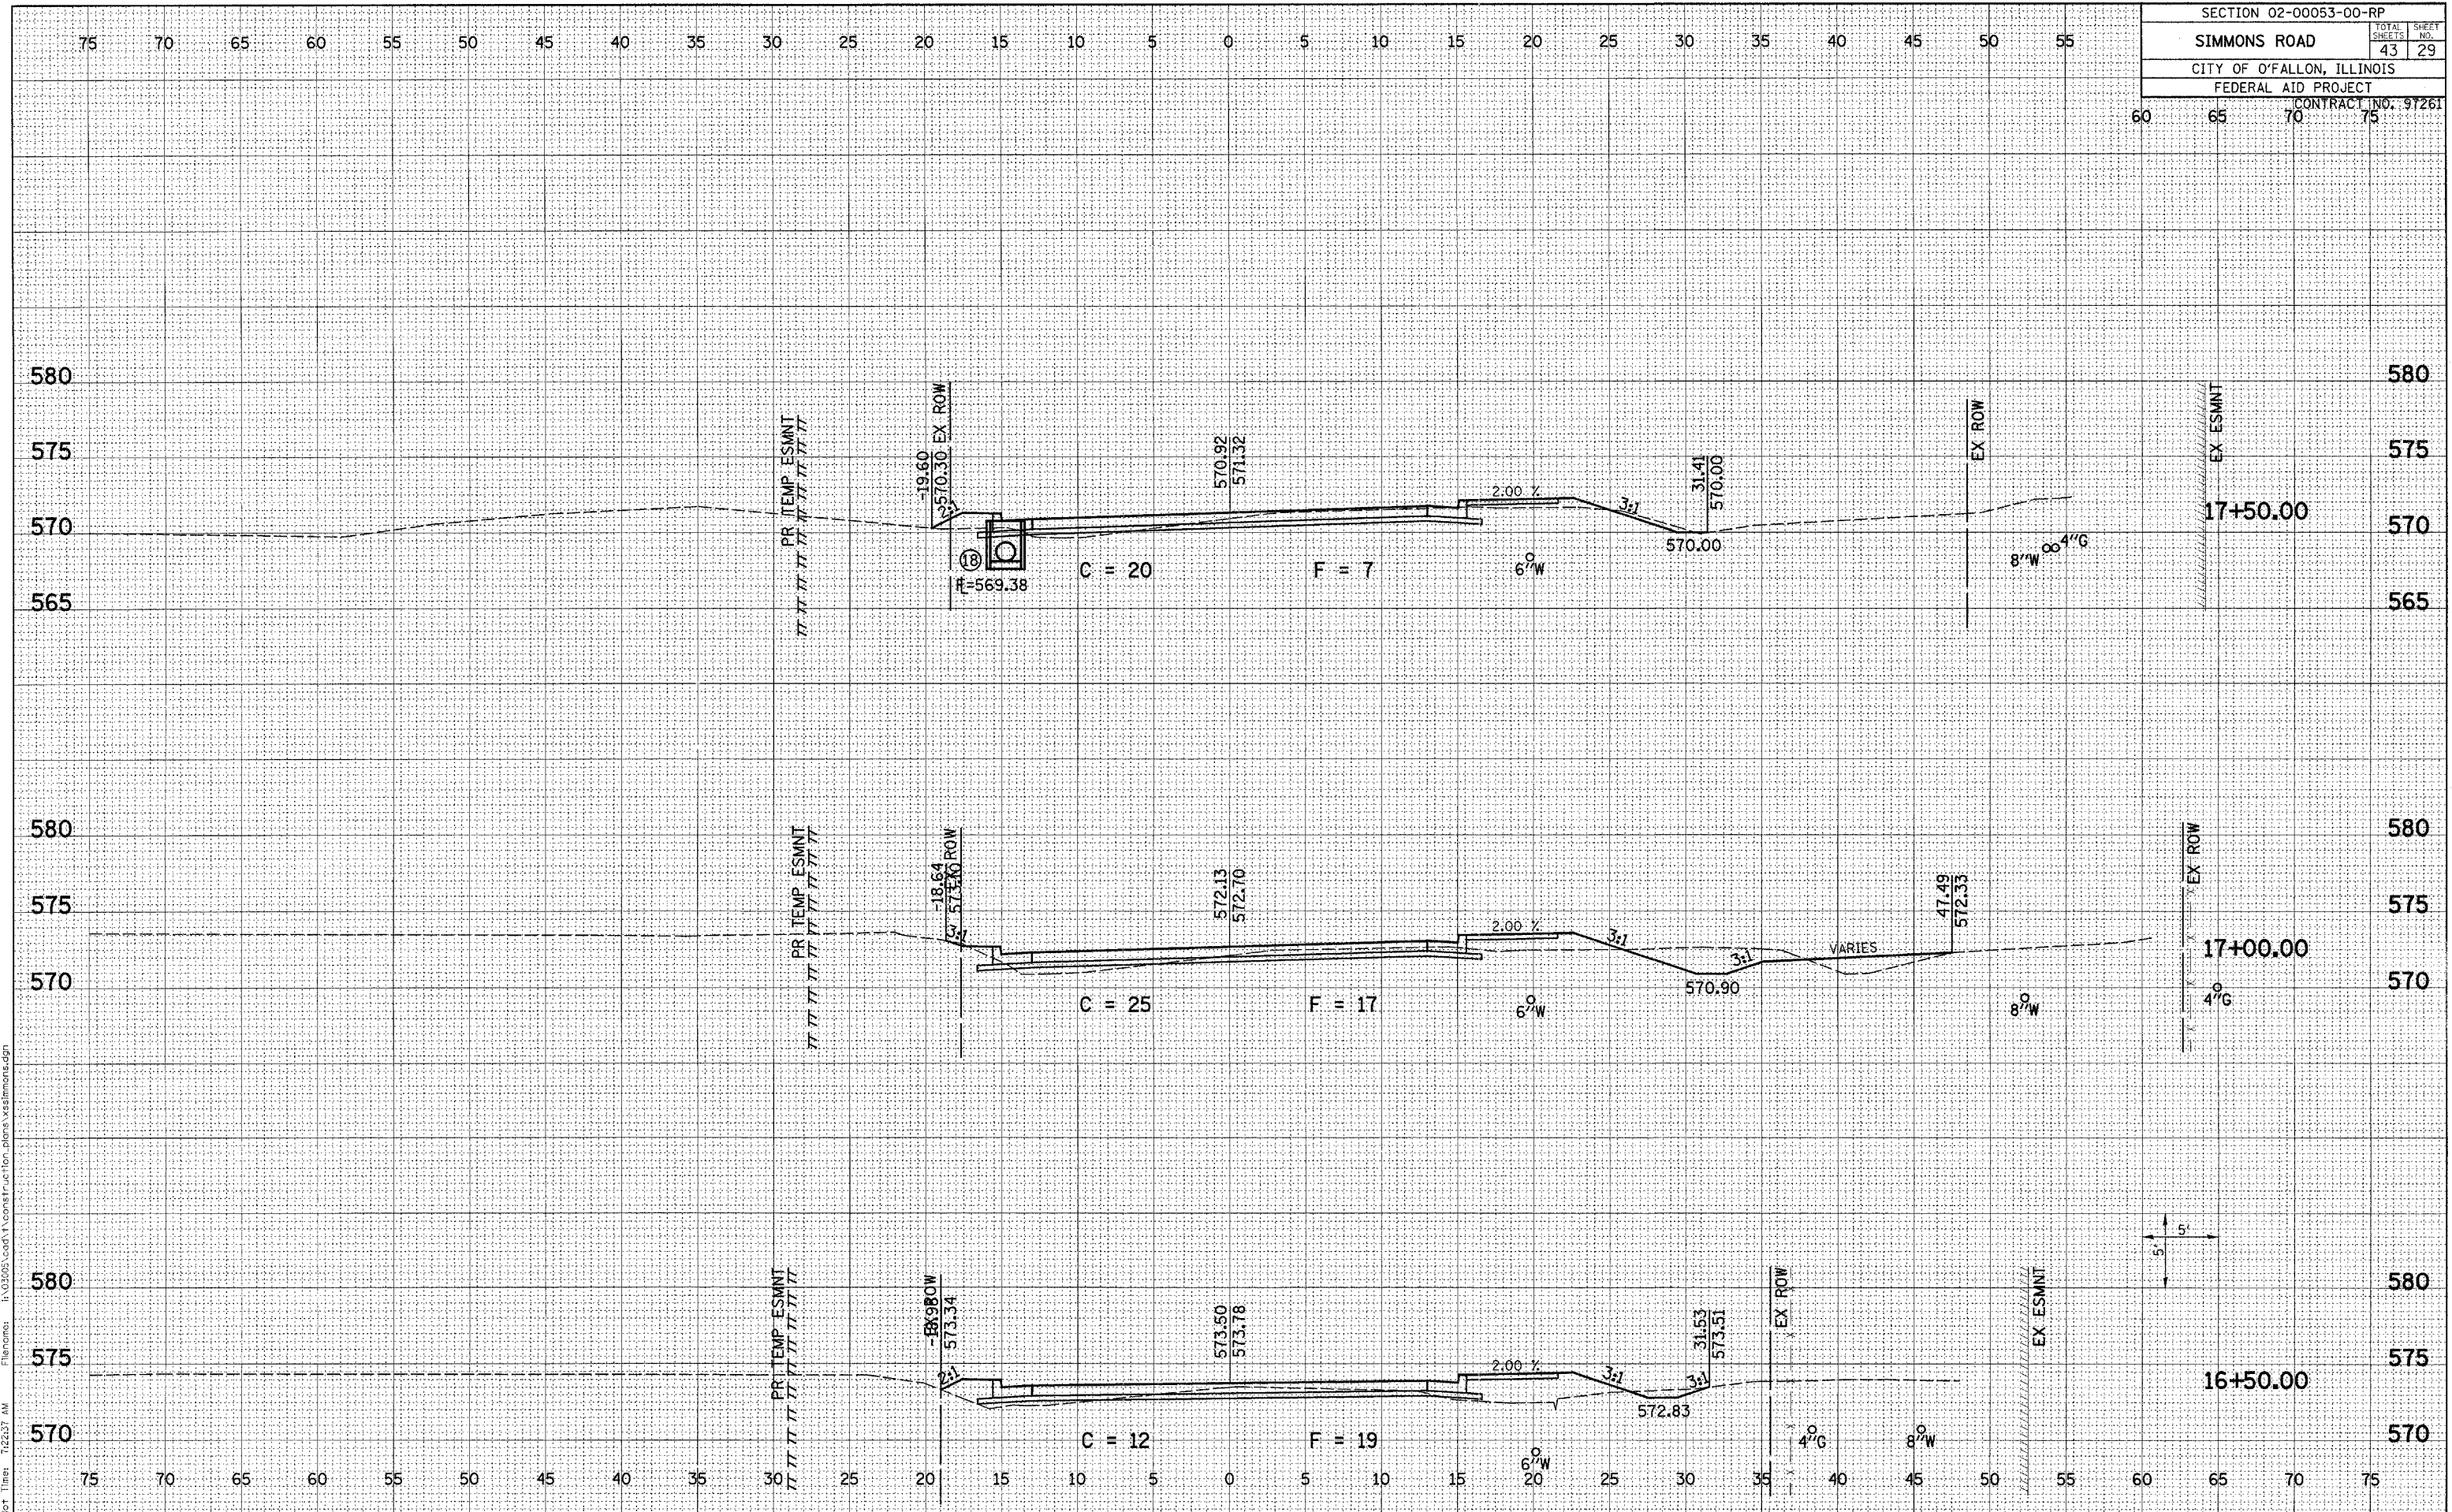

Plot Date: 9/27/2005
 Plot Title: r22337.dwg
 Plotted By: edonohue
 File Name: I:\03053_CofA\Construction\plans\vs\simmons.dwg