


SECTION 02-00053-00-RP		
SIMMONS ROAD	TOTAL SHEETS	SHEET NO.
	43	30
CITY OF O'FALLON, ILLINOIS		
FEDERAL AID PROJECT		
CONTRACT NO. 91261		

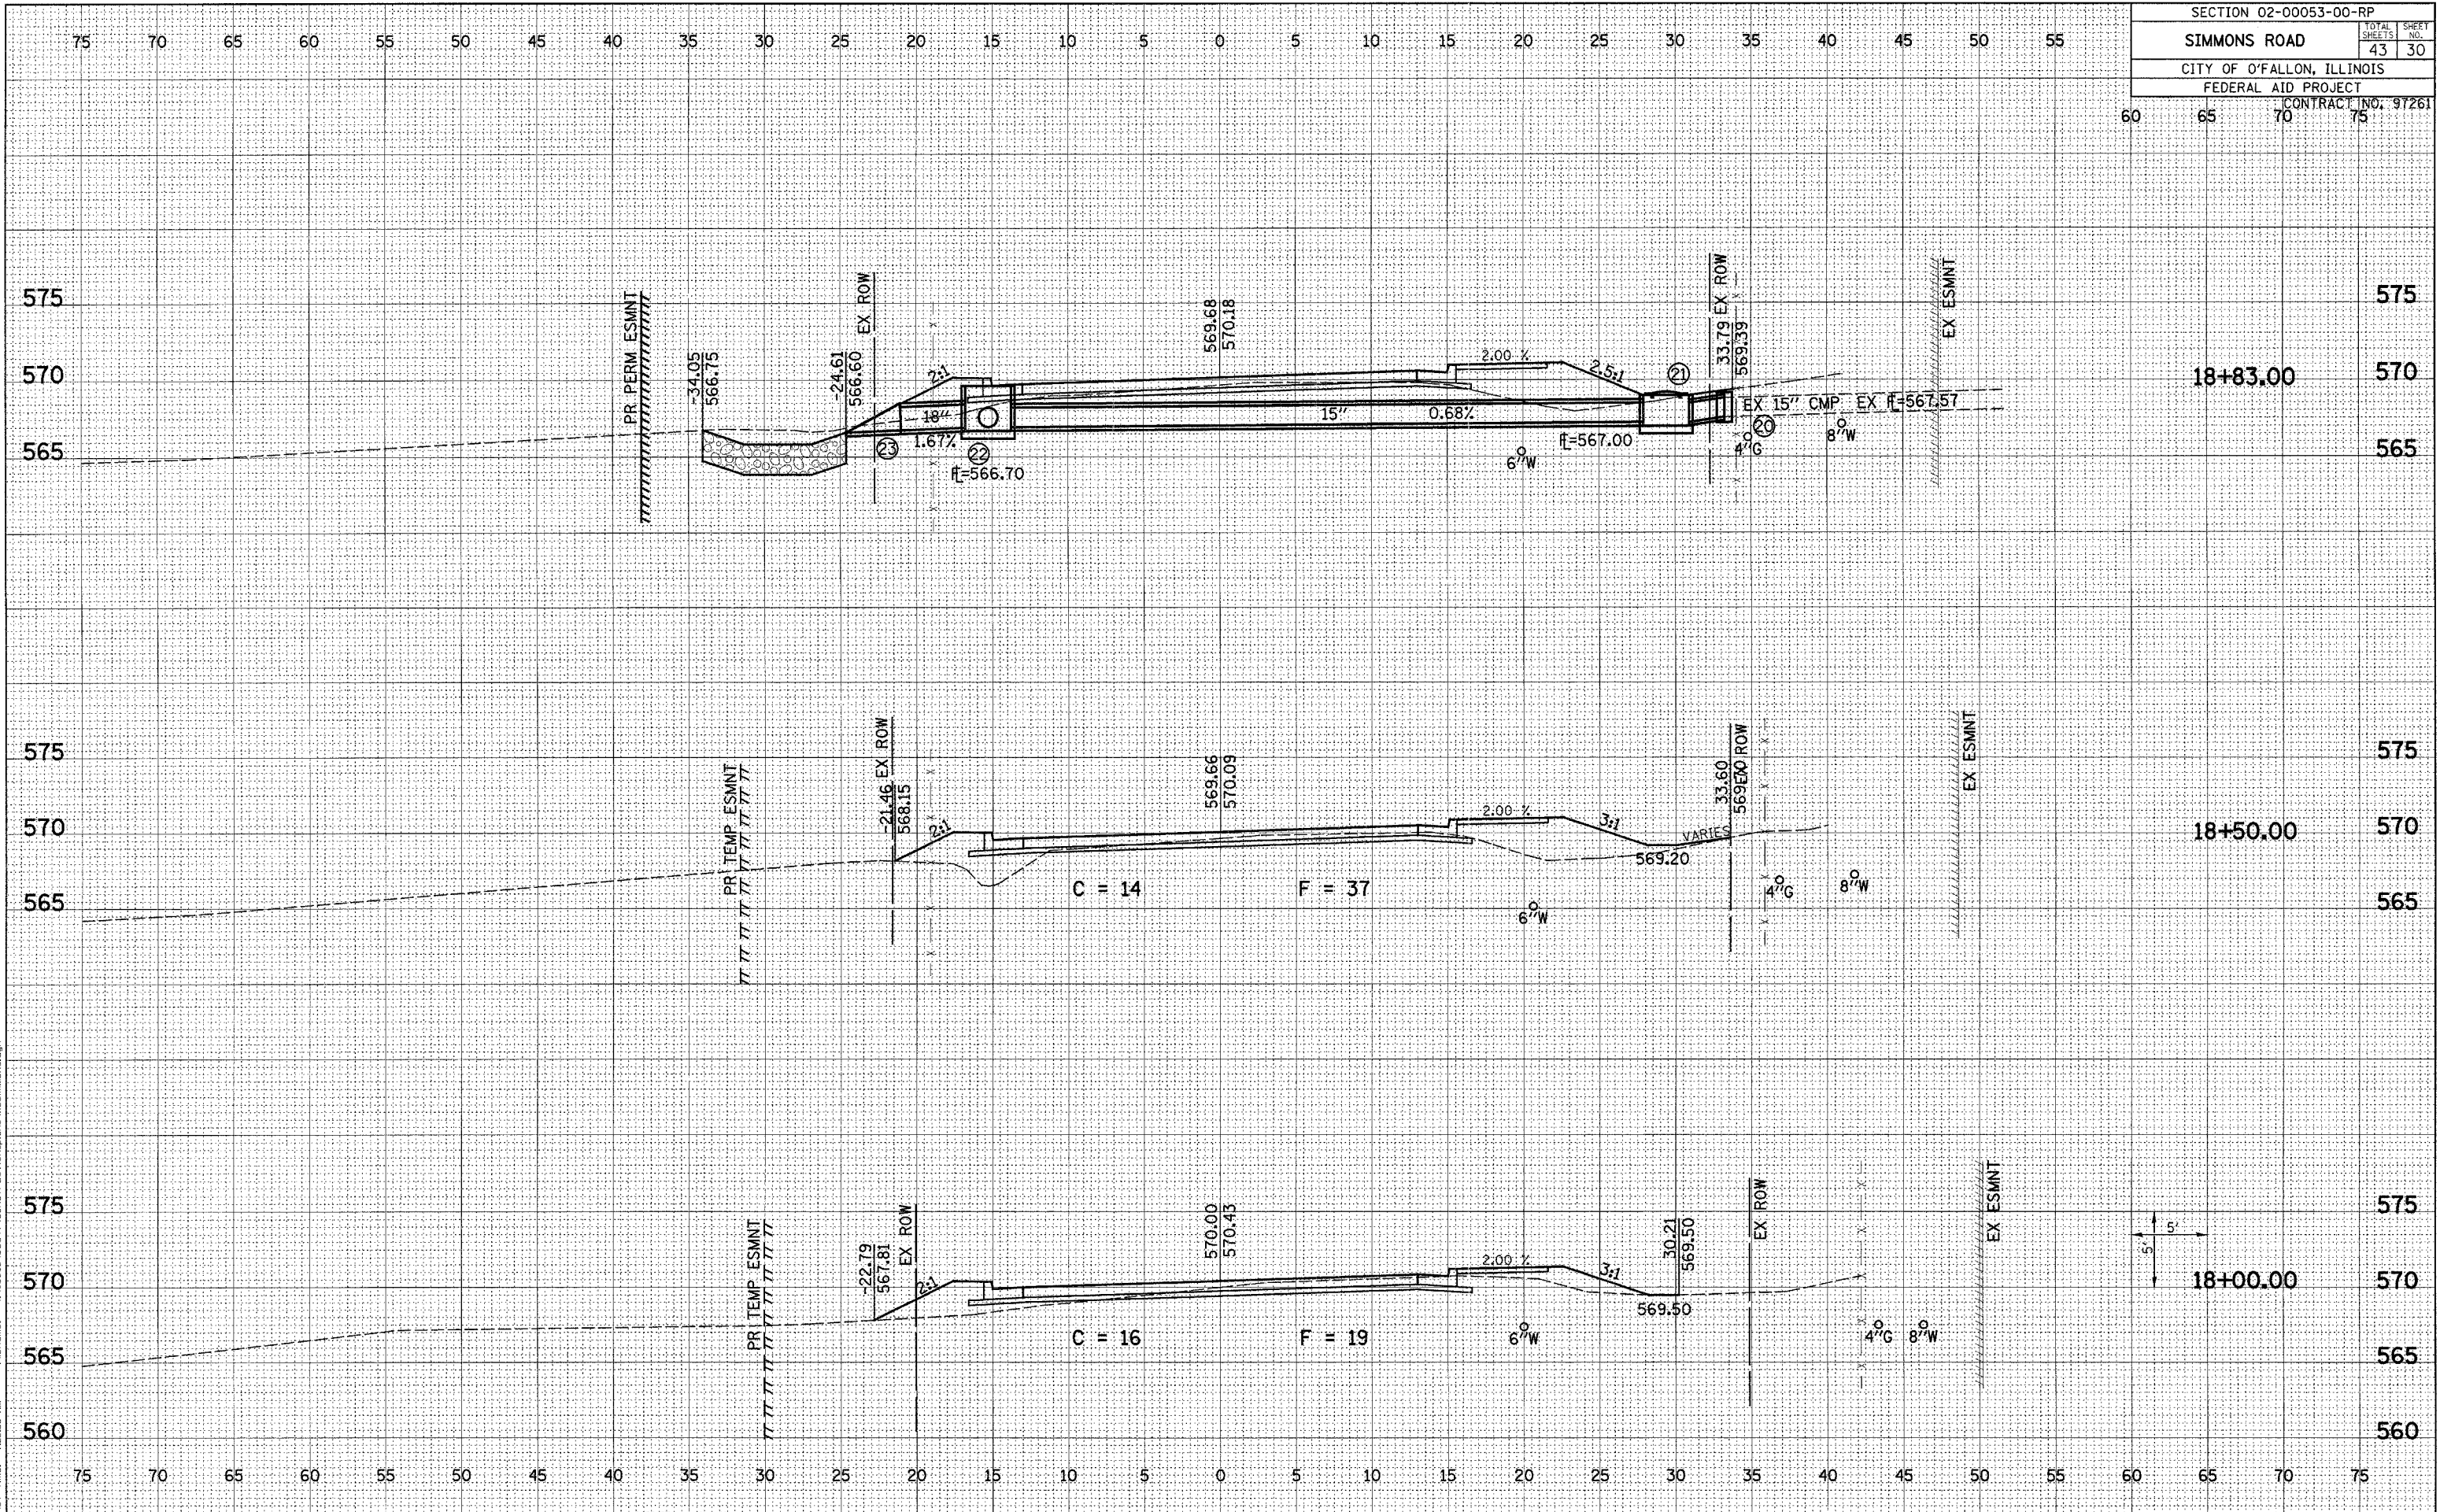

Plot Date: 9/27/2005
 Plot Time: 7:22:38 AM
 Plotted By: edonchue
 File Name: I:\0305\cort\construction\plan\plans\sssimmons.dgn