


SECTION 02-00053-00-RP		
SIMMONS ROAD	TOTAL SHEETS	SHEET NO.
CITY OF O'FALLON, ILLINOIS	43	31
FEDERAL AID PROJECT		
CONTRACT NO. 97261		

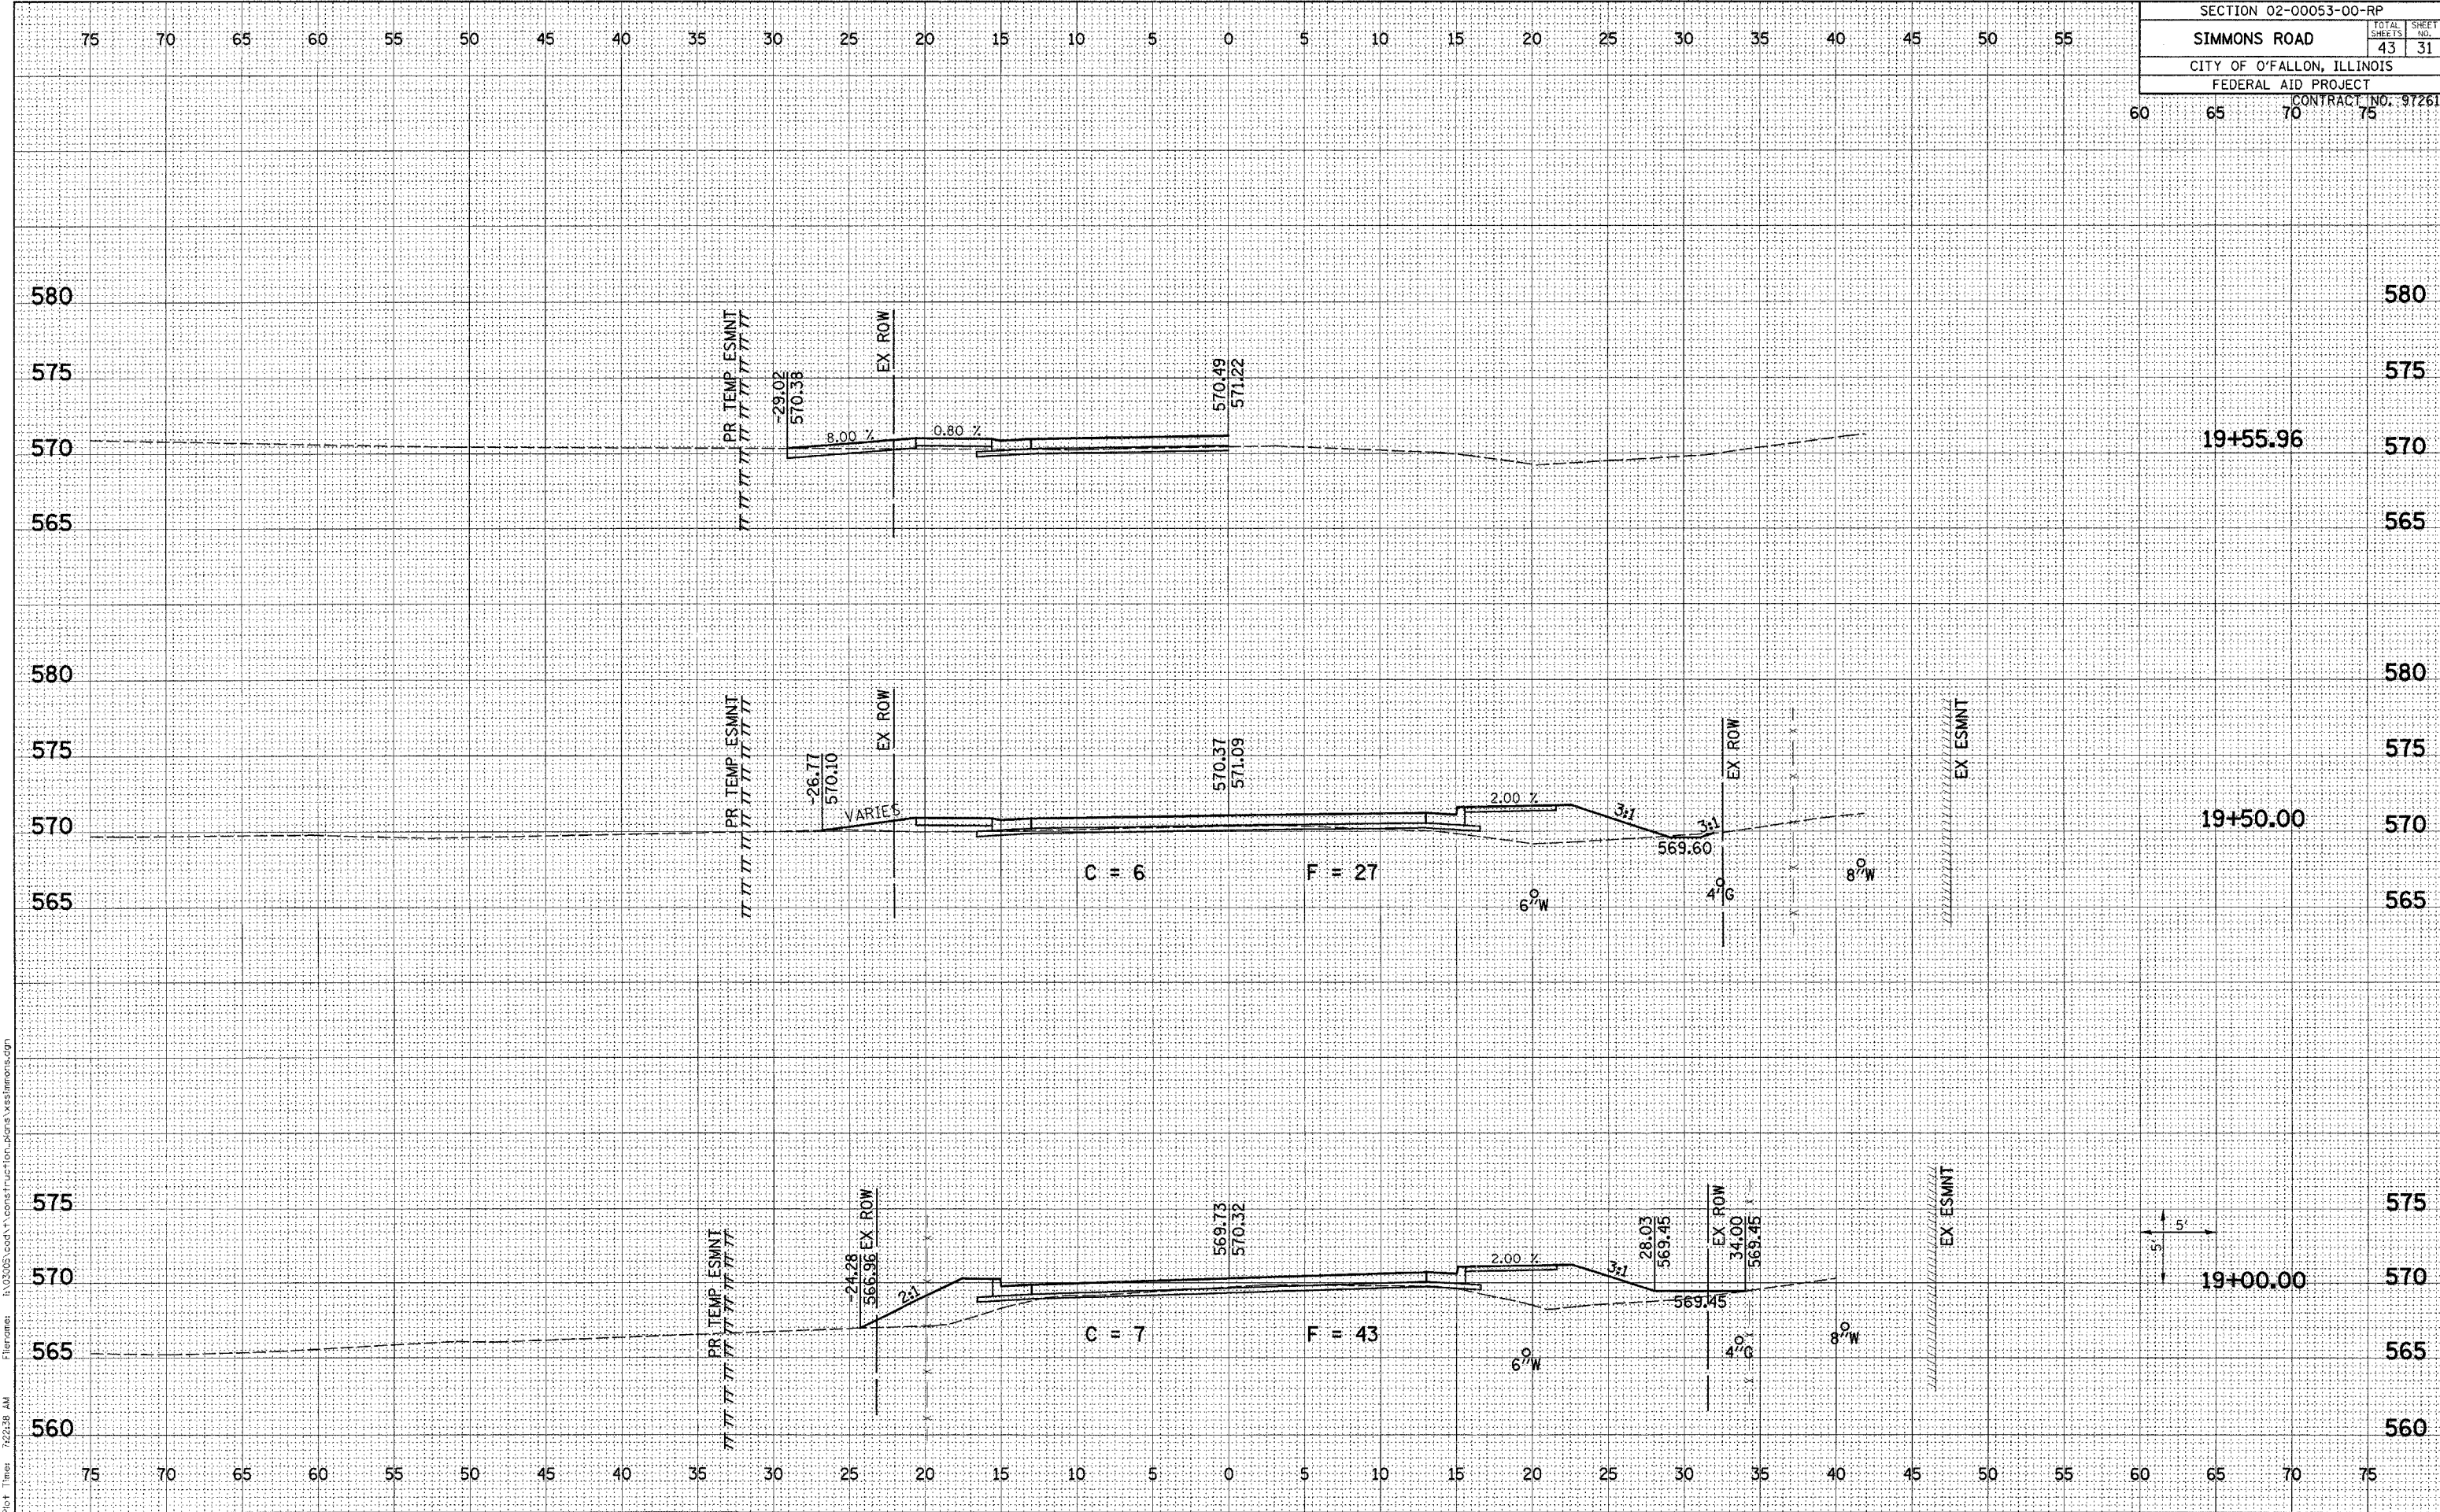

Plot Date: 9/27/2005  
 Plot Time: 7:22:38 AM  
 Plotted By: adonohue  
 Filename: I:\02053\cadd\1\construction\plans\ss1\simmons.dgn