


SECTION 02-00053-00-RP		
SIMMONS ROAD		TOTAL SHEETS: 43
CITY OF O'FALLON, ILLINOIS		SHEET NO.: 33
FEDERAL AID PROJECT		CONTRACT NO.: 97261

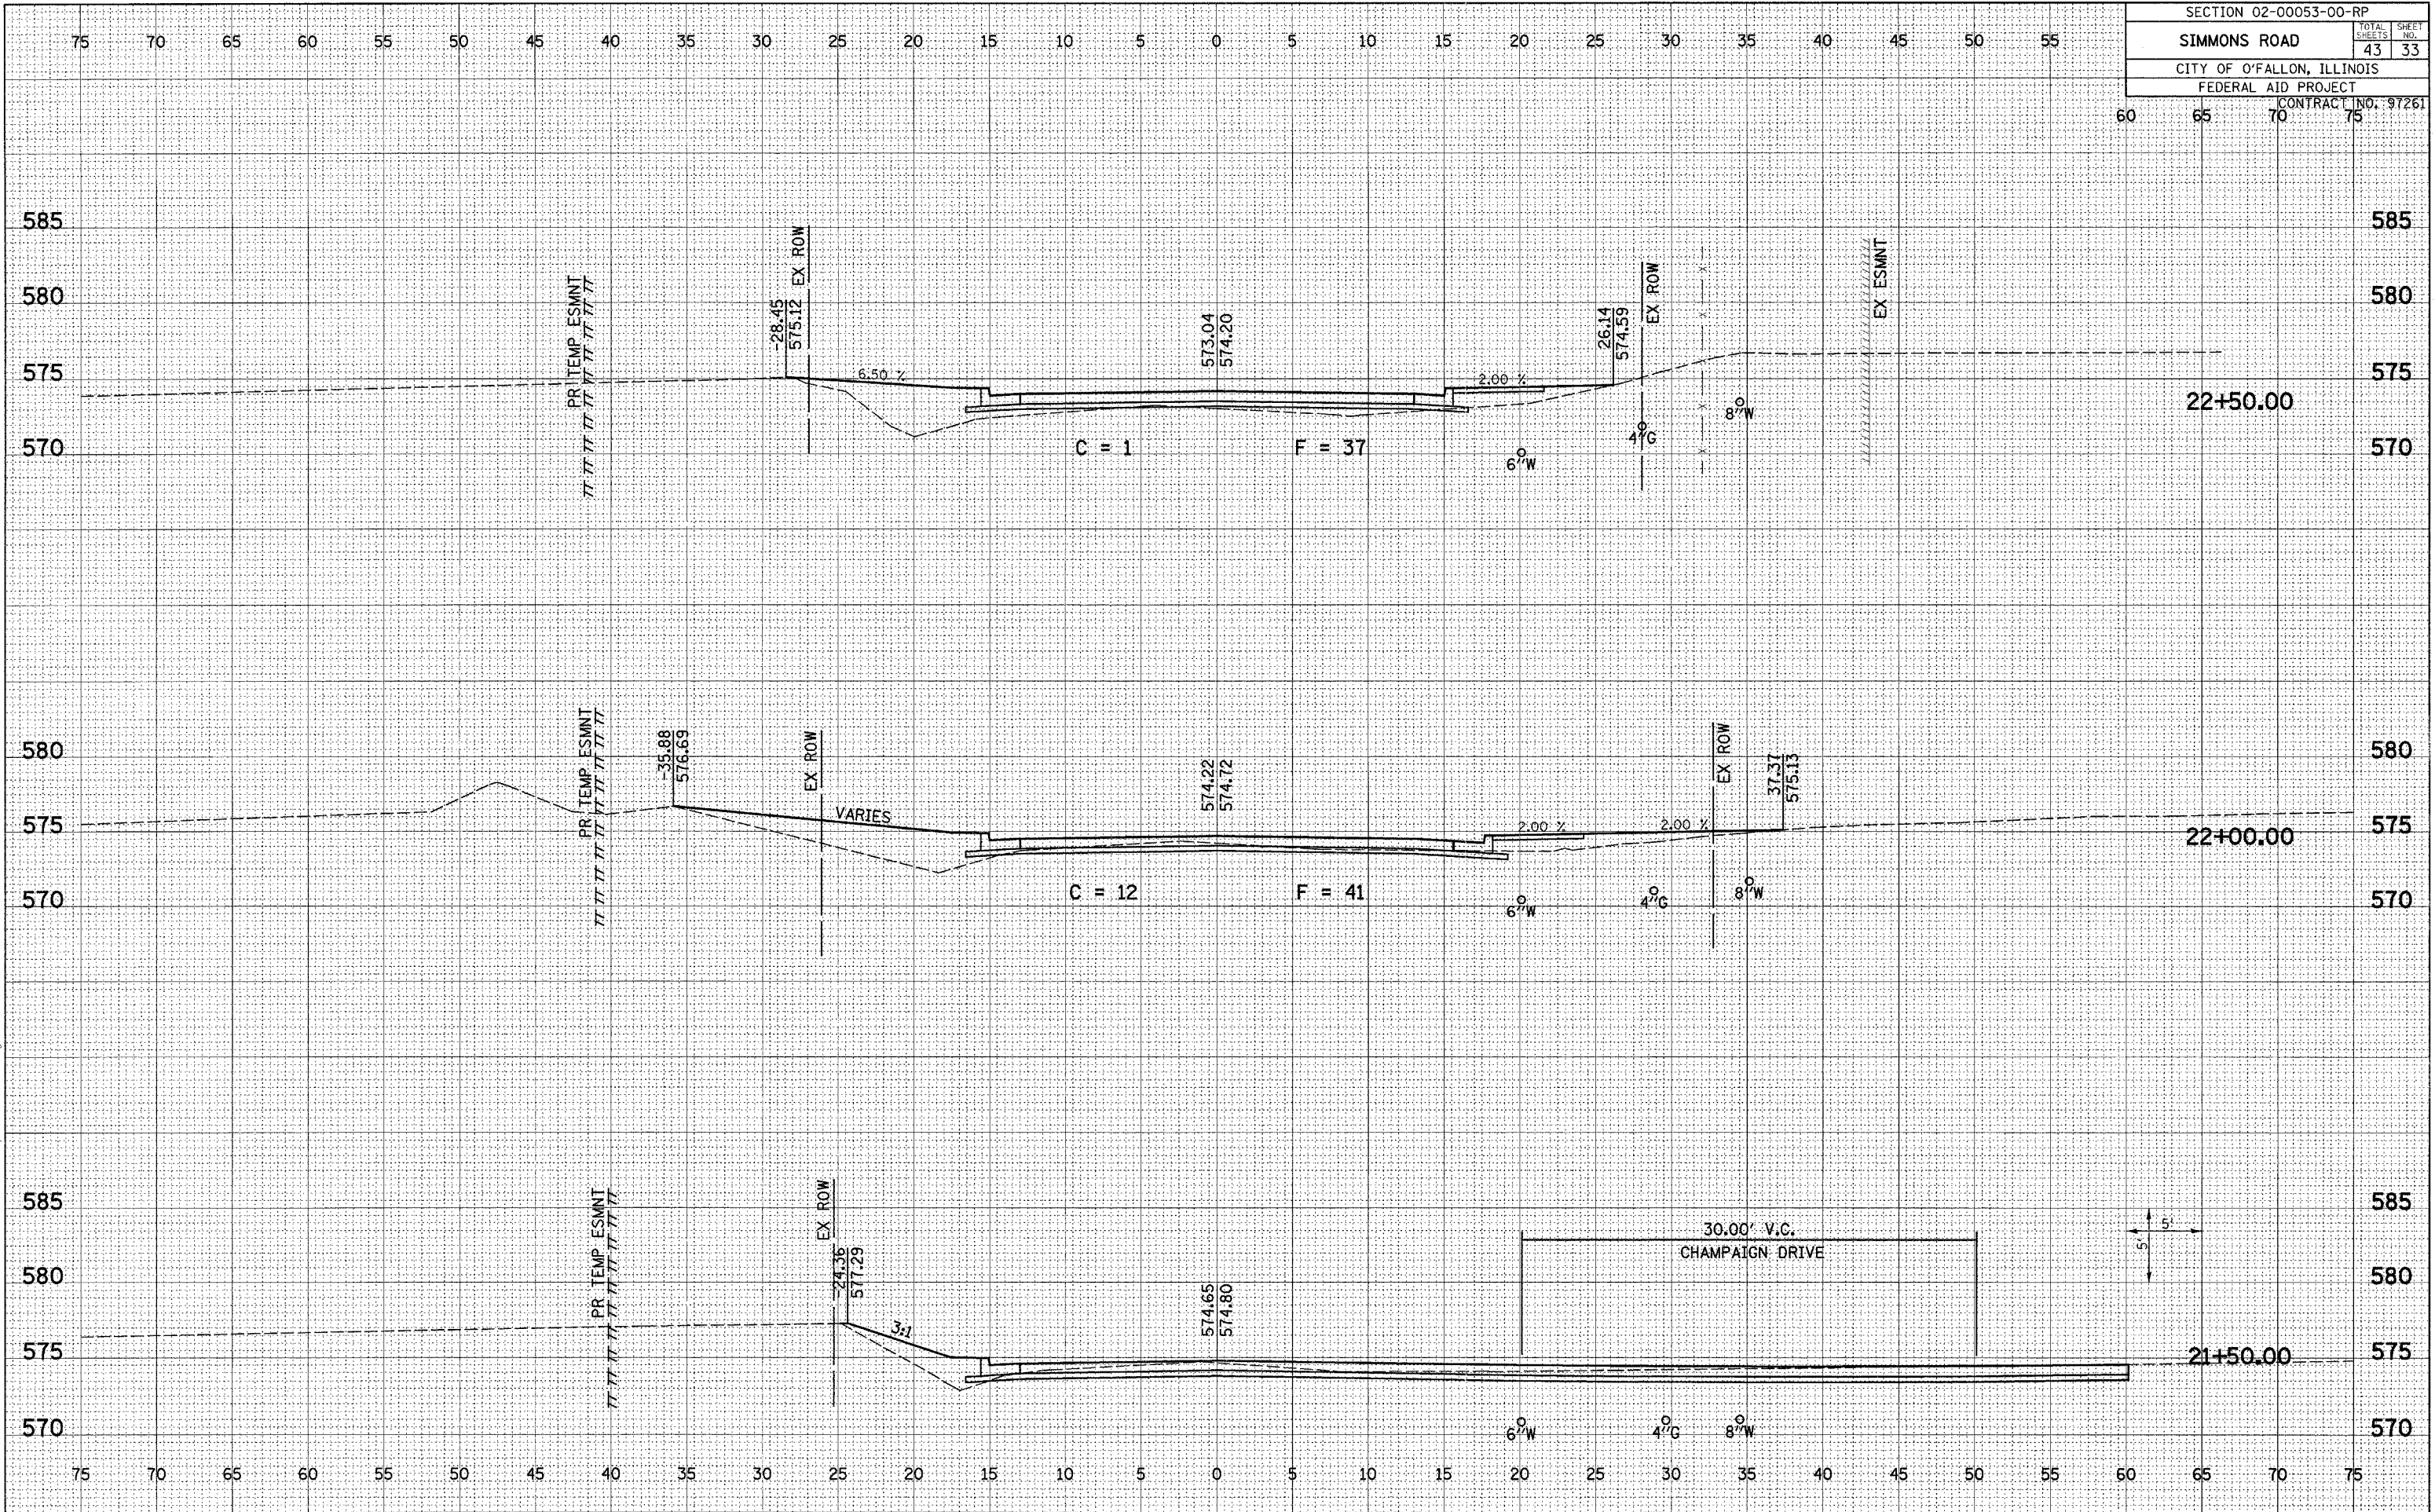

Plot Date: 9/27/2005
 Plot Time: 7:23:57 AM
 Plot By: edonohue
 File Name: I:\0303\00\01\constr\struct\for_bids\ss\simmons.dgn