


SECTION 02-00053-00-RP	
SIMMONS ROAD	TOTAL SHEETS: 43, SHEET NO: 34
CITY OF O'FALLON, ILLINOIS	
FEDERAL AID PROJECT	
CONTRACT NO: 97261	

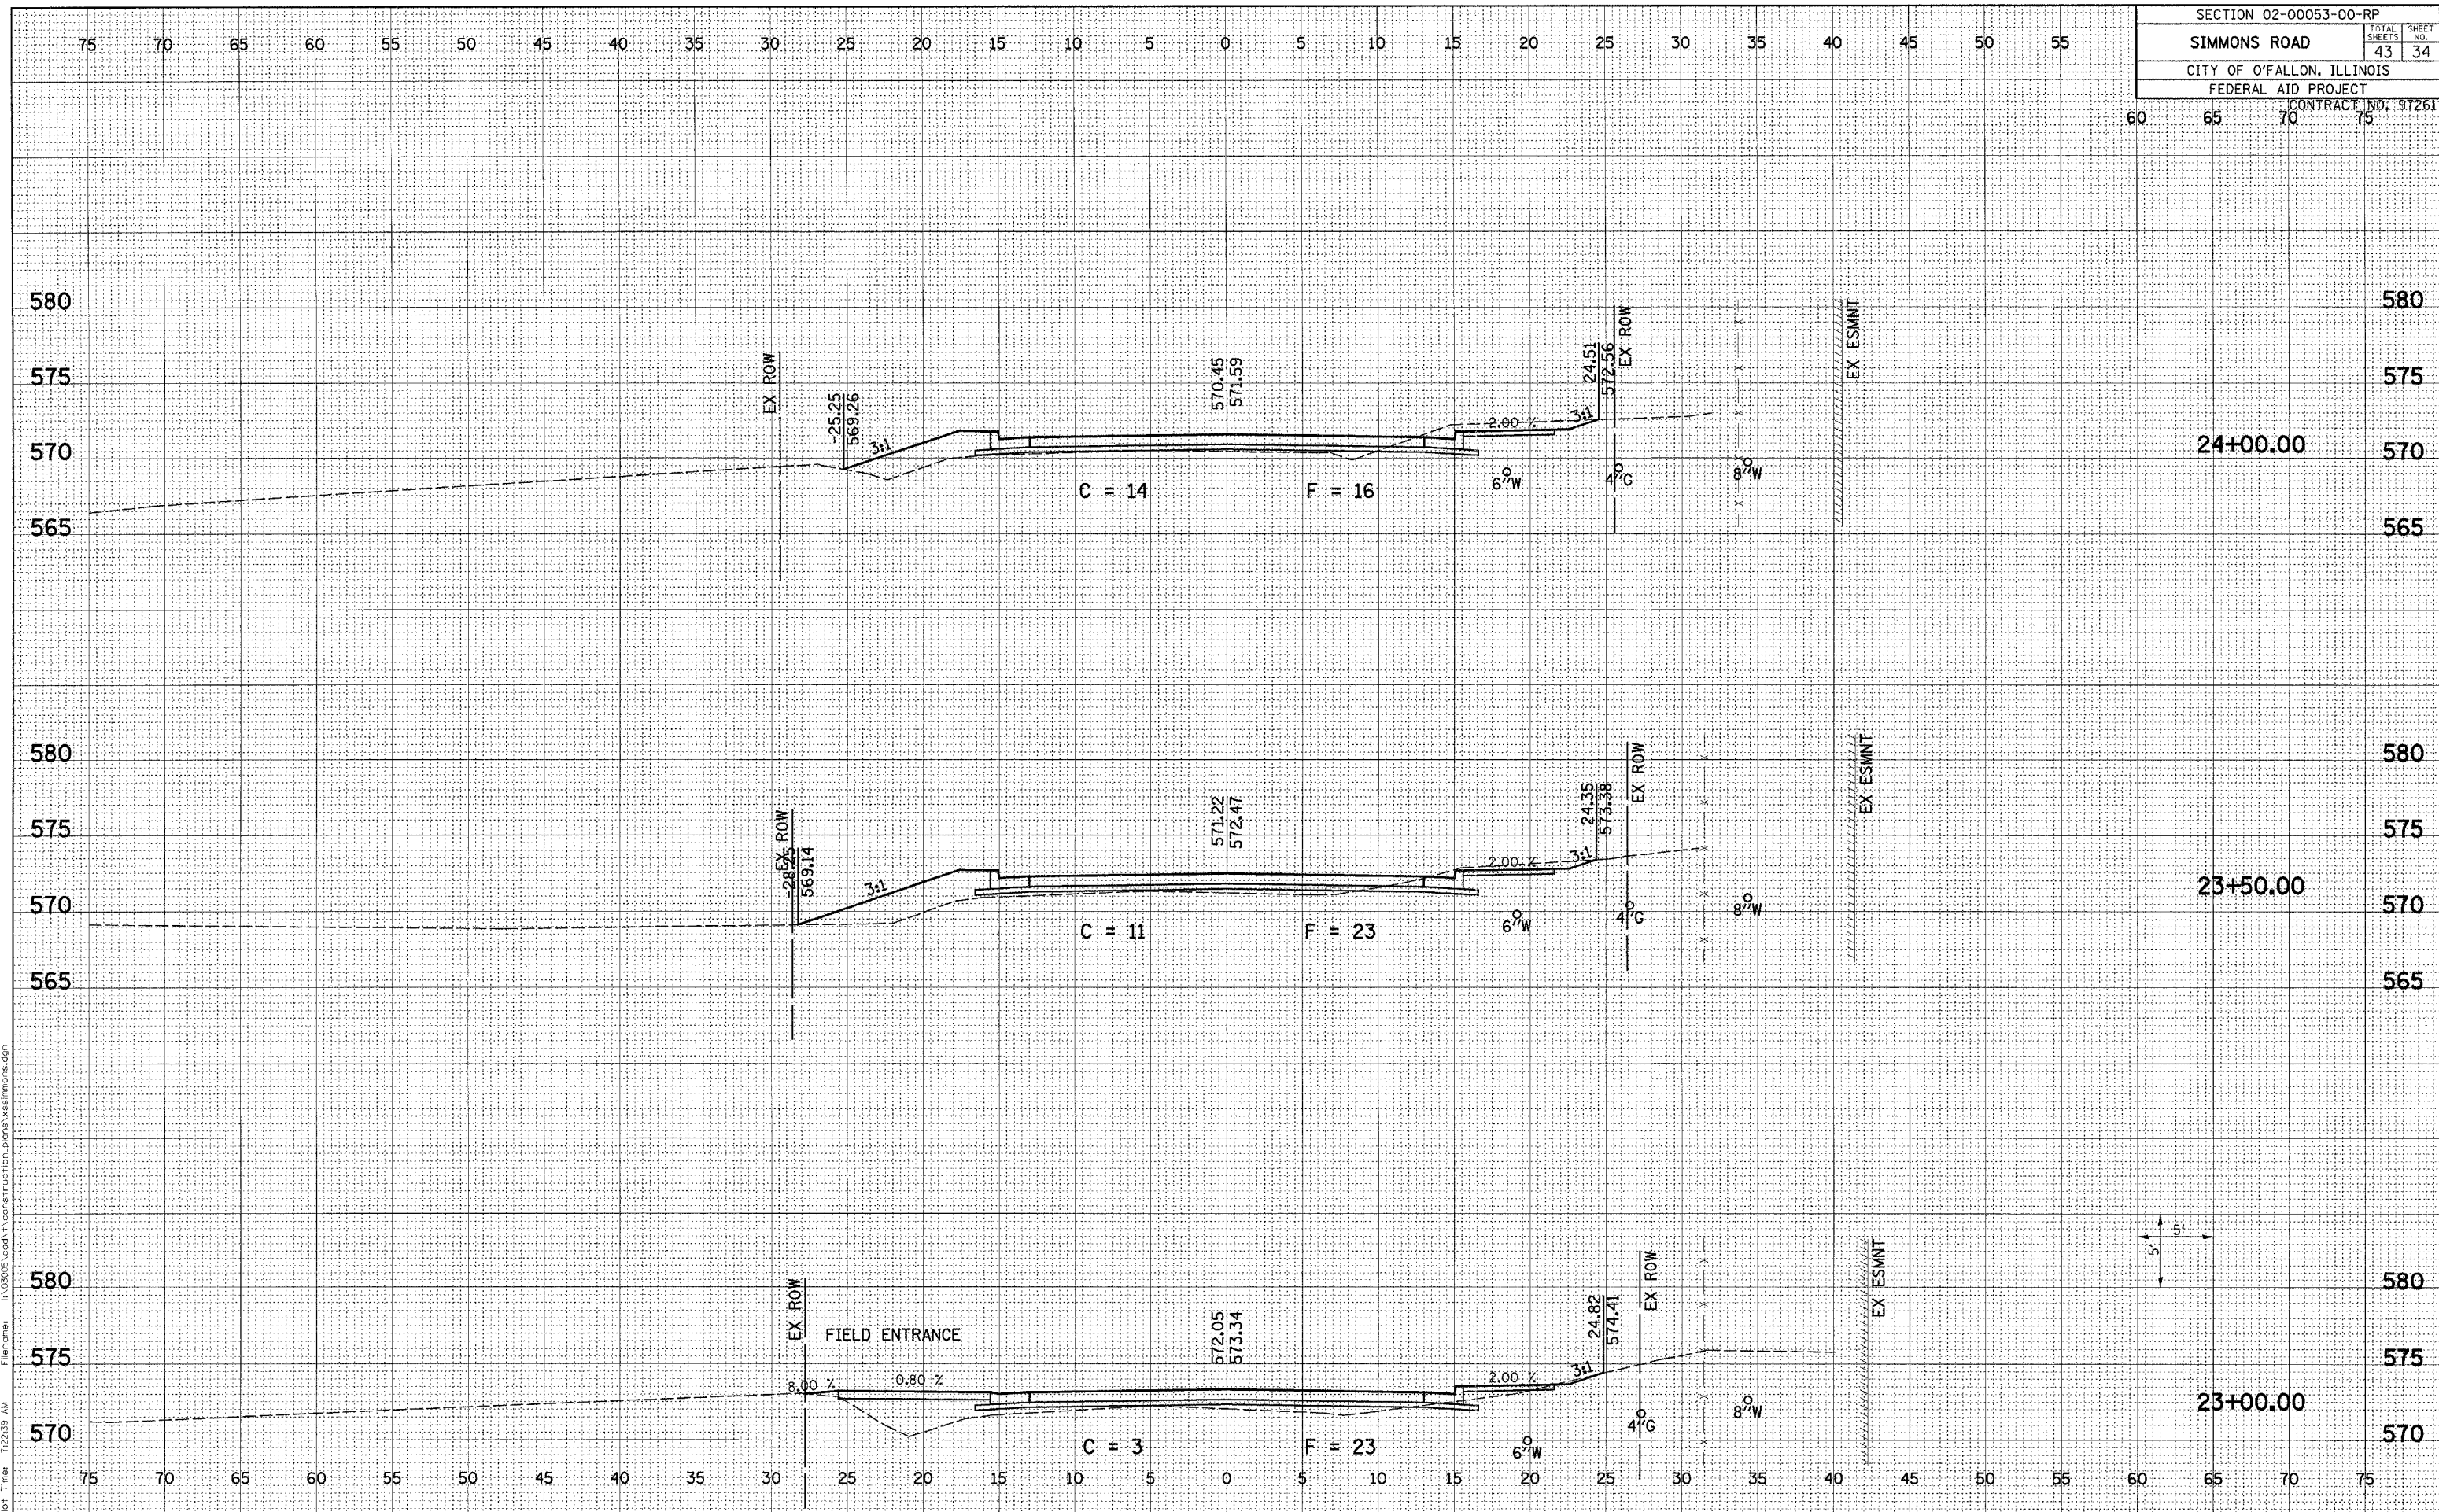

Plotted By: sdonathue  
 File Name: I:\03005\00053\construction\plans\ss\simmons.dgn  
 Plot Date: 9/27/2005  
 Plot Time: 12:23:59 AM